


DATE	
BY	
FINAL SURVEY	SURVEYED
NOTE BOOK	PLOTTED
NO.	TEMPLATE
	AREAS CHECKED

DATE	
BY	
ORIGINAL SURVEY	SURVEYED
NOTE BOOK	PLOTTED
NO.	TEMPLATE
	AREAS CHECKED

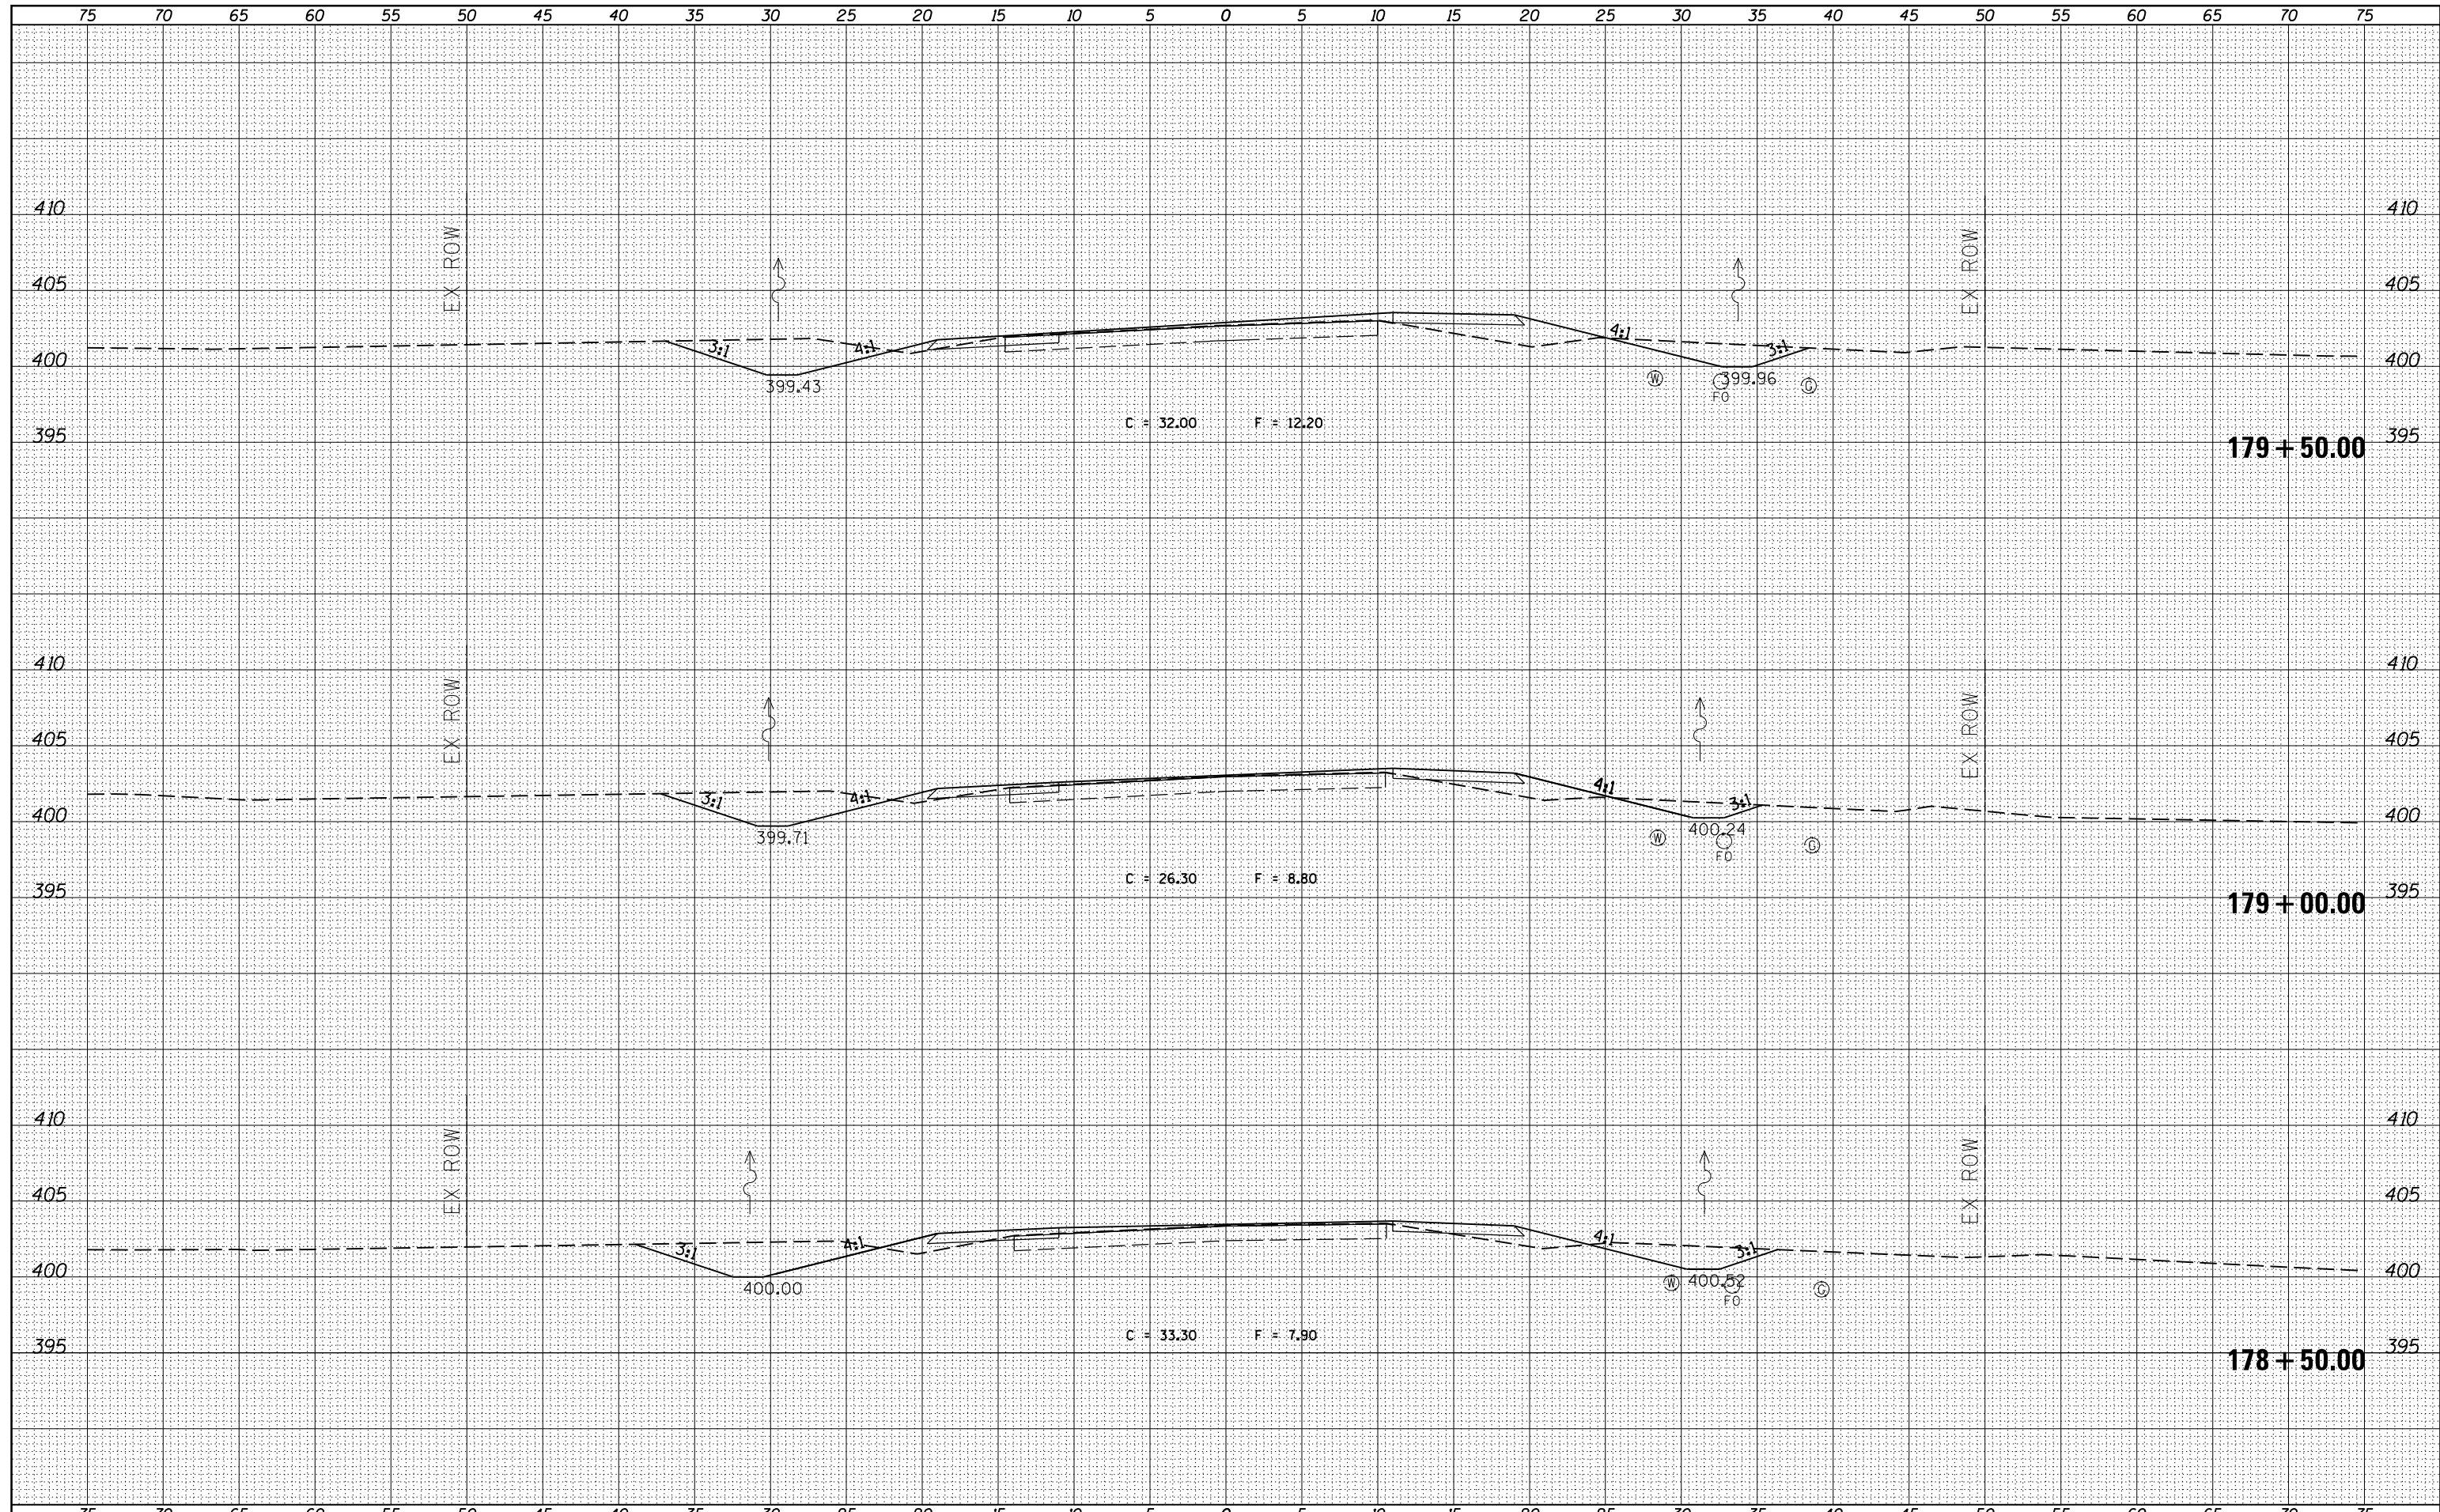

FILE NAME =	USER NAME = \$USERS	DESIGNED -	REVISED -	STATE OF ILLINOIS DEPARTMENT OF TRANSPORTATION	PROPOSED CROSS SECTIONS ILLINOIS ROUTE 37		F.A.S. RTE.	SECTION	COUNTY	TOTAL SHEETS	SHEET NO.
es:\pw_work\pwidot\kellykd\ad0306645\78317-sh.tj	ks37.dgn	DRAWN -	REVISED -		2882	(11,12)R-1	FRANKLIN	196	112		
	PLOT SCALE = 10.0000' / in.	CHECKED -	REVISED -		SCALE: SHEET OF SHEETS STA. 178+50.00 TO STA. 179+50.00		CONTRACT NO. 78317		ILLINOIS FED. AID PROJECT		
\$MODELNAME\$	PLOT DATE = 3/22/2013	DATE -	REVISED -								