


DATE	
BY	
FINAL SURVEY	SURVEYED
NOTE BOOK	PLOTTED
NO.	TEMPLATE
	AREAS CHECKED
	AREAS CHECKED

DATE	
BY	
ORIGINAL SURVEY	SURVEYED
NOTE BOOK	PLOTTED
NO.	TEMPLATE
	AREAS CHECKED
	AREAS CHECKED

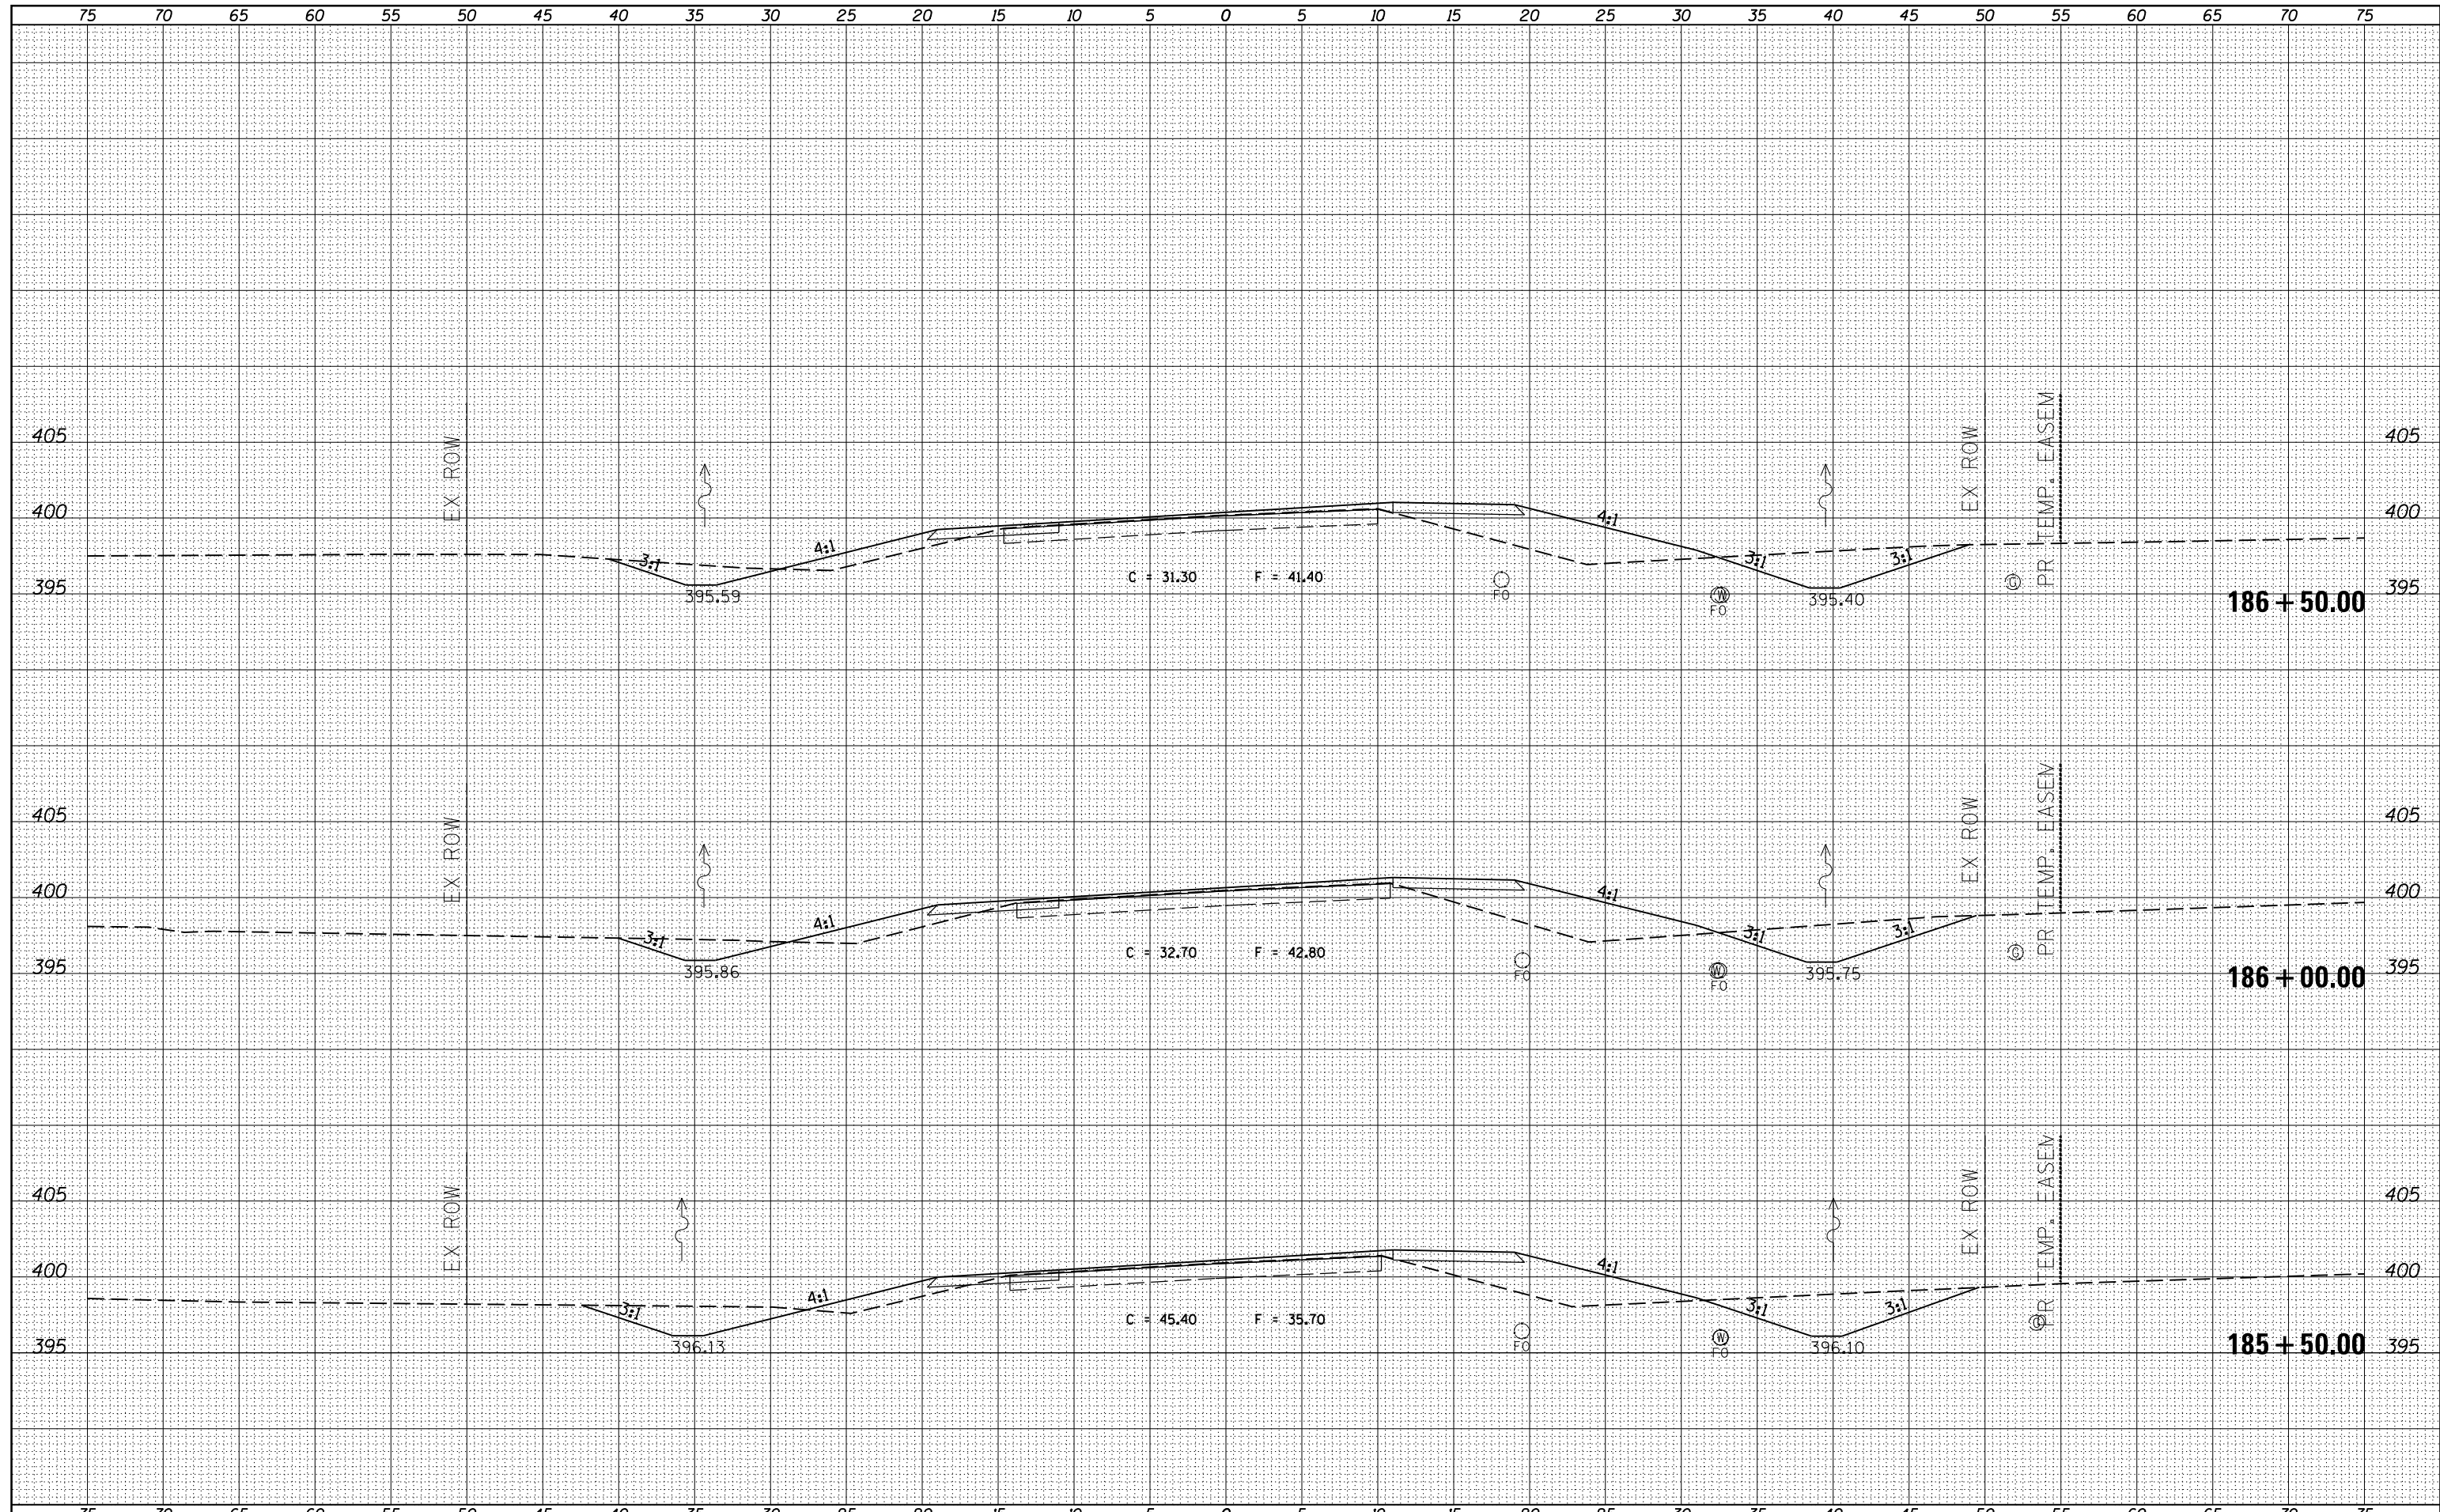

FILE NAME =	USER NAME = \$USERS	DESIGNED -	REVISED -	STATE OF ILLINOIS DEPARTMENT OF TRANSPORTATION	PROPOSED CROSS SECTIONS ILLINOIS ROUTE 37			F.A.S. RTE.	SECTION	COUNTY	TOTAL SHEETS	SHEET NO.			
es:\pw_work\pwidot\kellykd\ad0306645\78317-sh.tj	ks37.dgn	DRAWN -	REVISED -		SCALE:	SHEET	OF	SHEETS	STA. 185+50.00	TO STA. 186+50.00	2882	(11,12)R-1	FRANKLIN	196	117
\$MODELNAME\$		CHECKED -	REVISED -												
		DATE -	REVISED -												

ILLINOIS FED. AID PROJECT