


DATE	
BY	
SURVEYED	
PLOTTED	
TEMPLATE	
AREAS	
CHECKED	
FINAL SURVEY	
NOTE BOOK	
NO.	

DATE	
BY	
SURVEYED	
PLOTTED	
TEMPLATE	
AREAS	
CHECKED	
ORIGINAL SURVEY	
NOTE BOOK	
NO.	

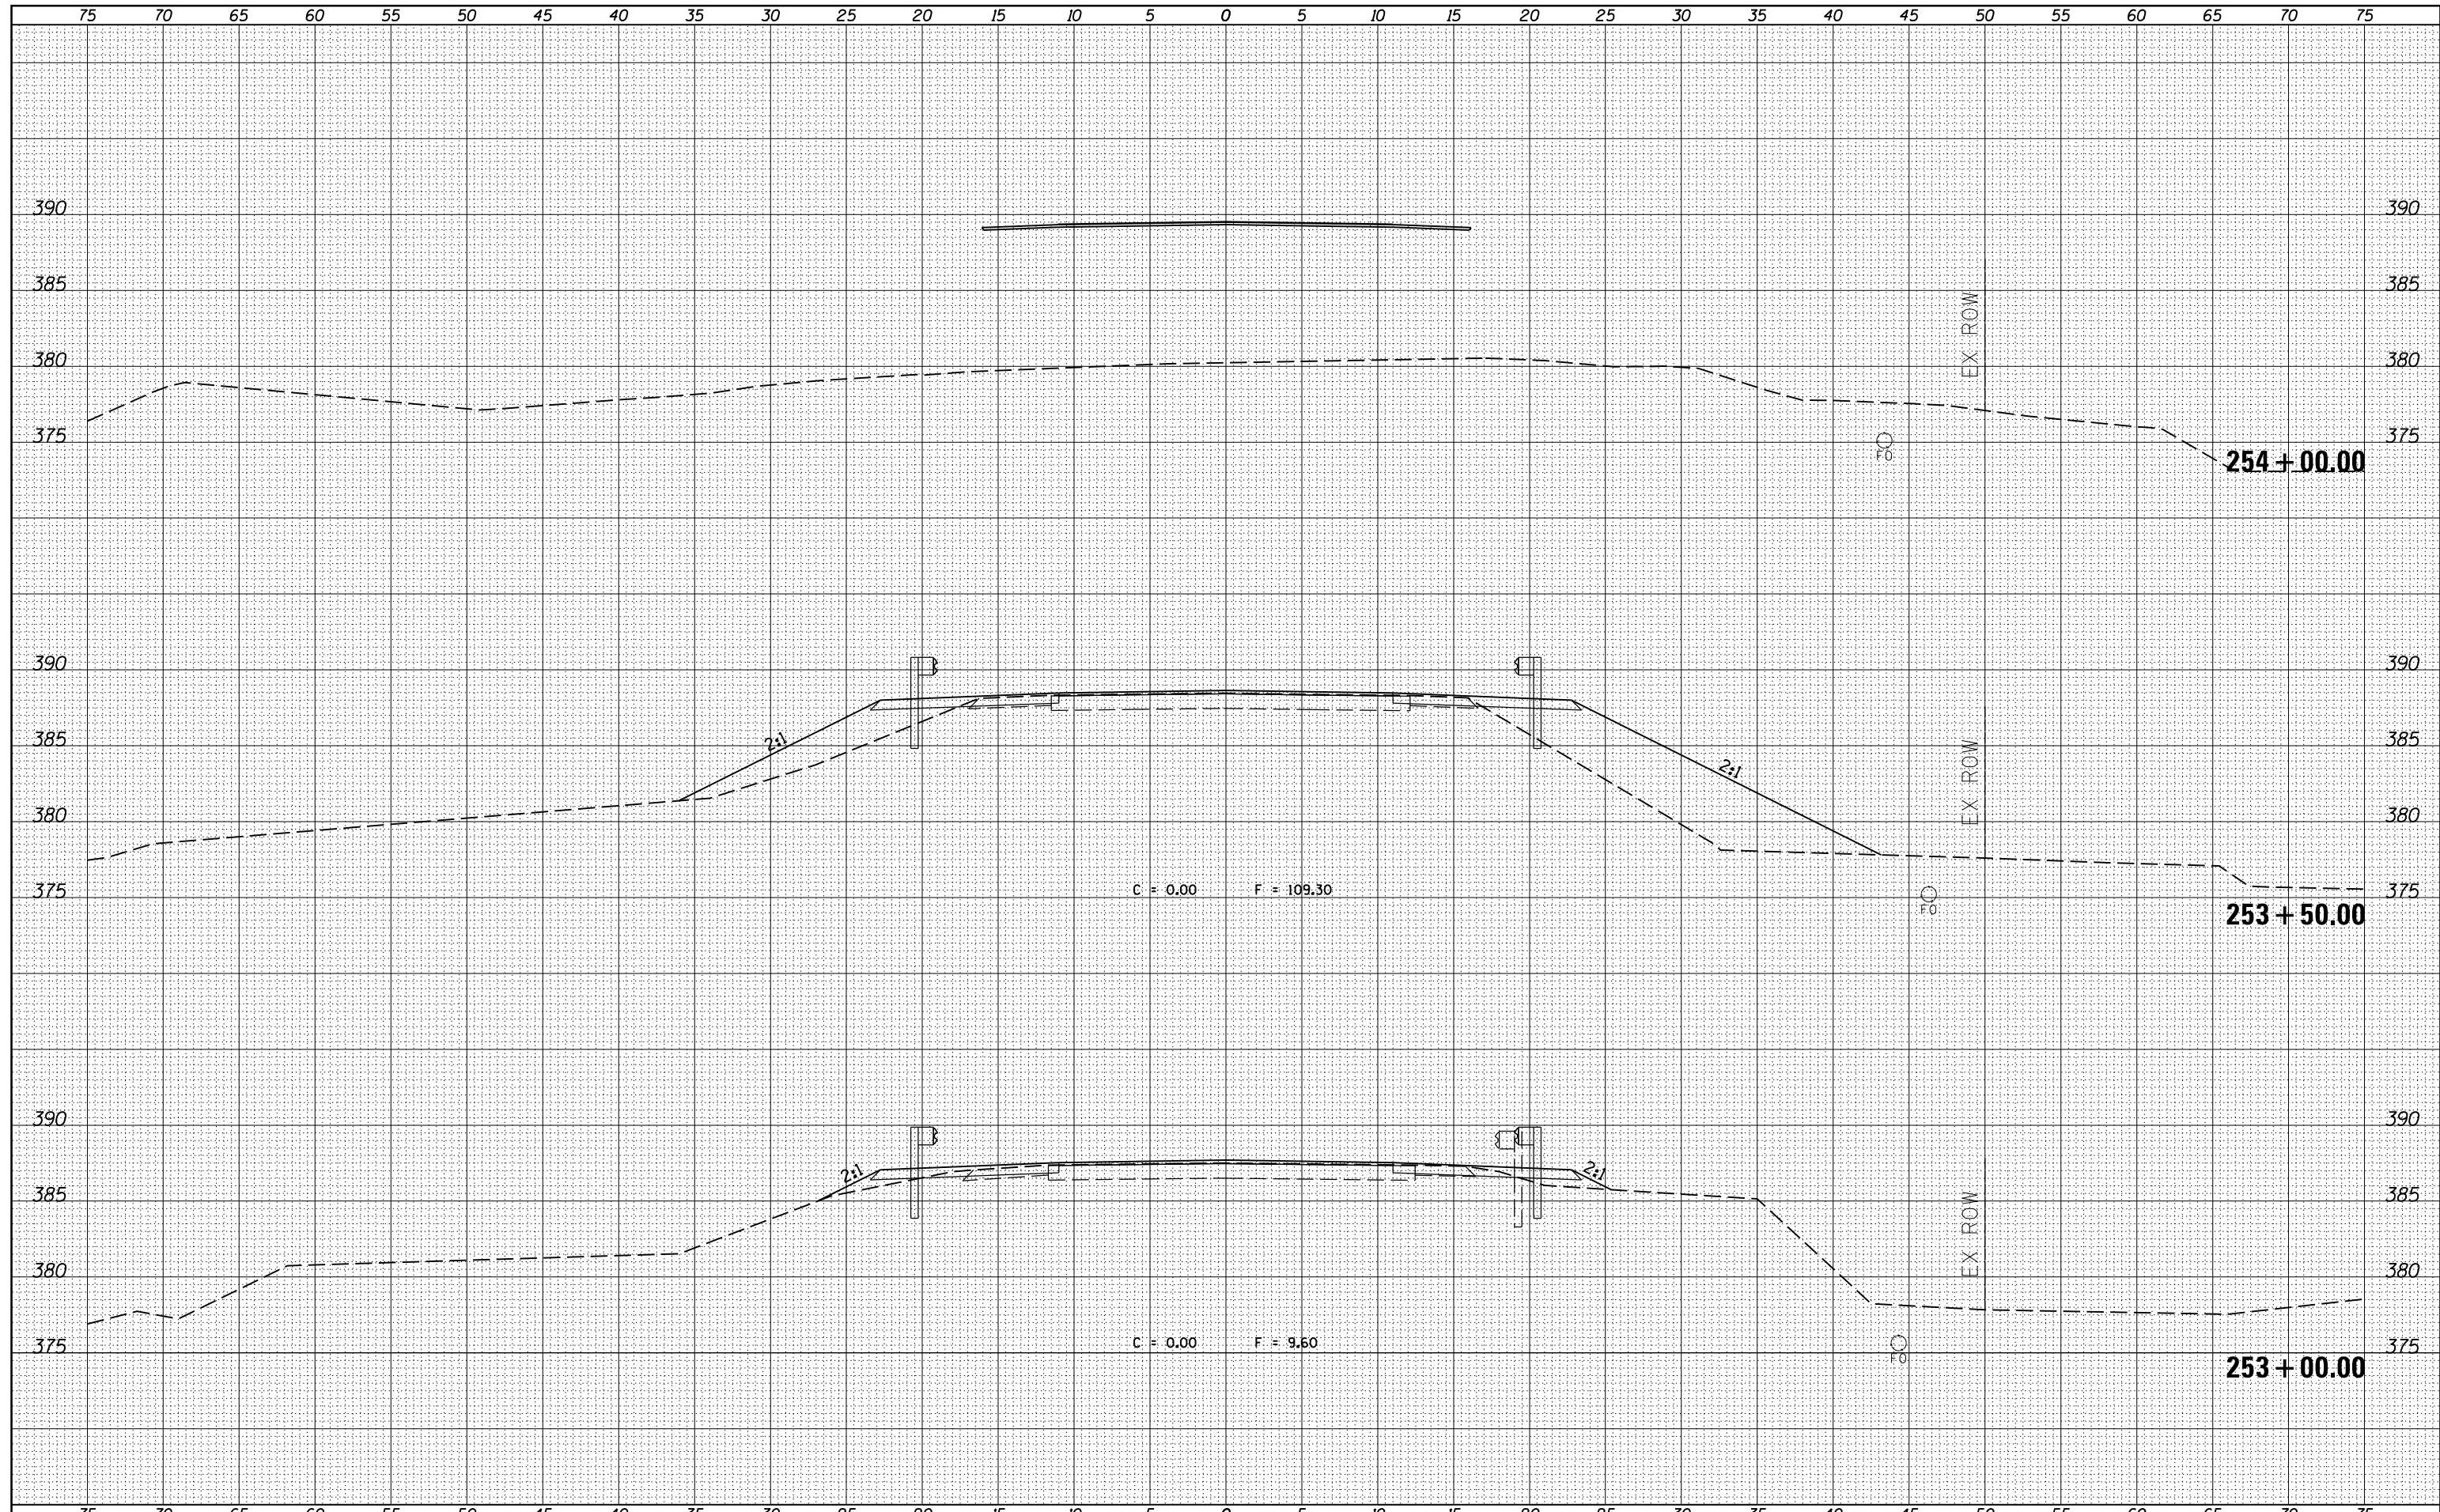

FILE NAME =	USER NAME = *USERS*	DESIGNED -	REVISIED -	STATE OF ILLINOIS DEPARTMENT OF TRANSPORTATION	PROPOSED CROSS SECTIONS ILLINOIS ROUTE 37		F.A.S. RTE.	SECTION	COUNTY	TOTAL SHEETS	SHEET NO.
es:\pw_work\pwidot\kellykd\0306645\78317-sh.tj	ks37.dgn	DRAWN -	REVISIED -		2882	(11,12)R-1	FRANKLIN	196	167		
		CHECKED -	REVISIED -		SCALE: SHEET OF SHEETS STA. 253+00.00 TO STA. 254+00.00		CONTRACT NO. 78317		ILLINOIS FED. AID PROJECT		
MODELNAME	PLOT DATE = 3/22/2013	DATE -	REVISIED -								