


DATE	
BY	
FINAL SURVEY	SURVEYED
NOTE BOOK	PLOTTED
NO.	TEMPLATE
	AREAS CHECKED

DATE	
BY	
ORIGINAL SURVEY	SURVEYED
NOTE BOOK	PLOTTED
NO.	TEMPLATE
	AREAS CHECKED

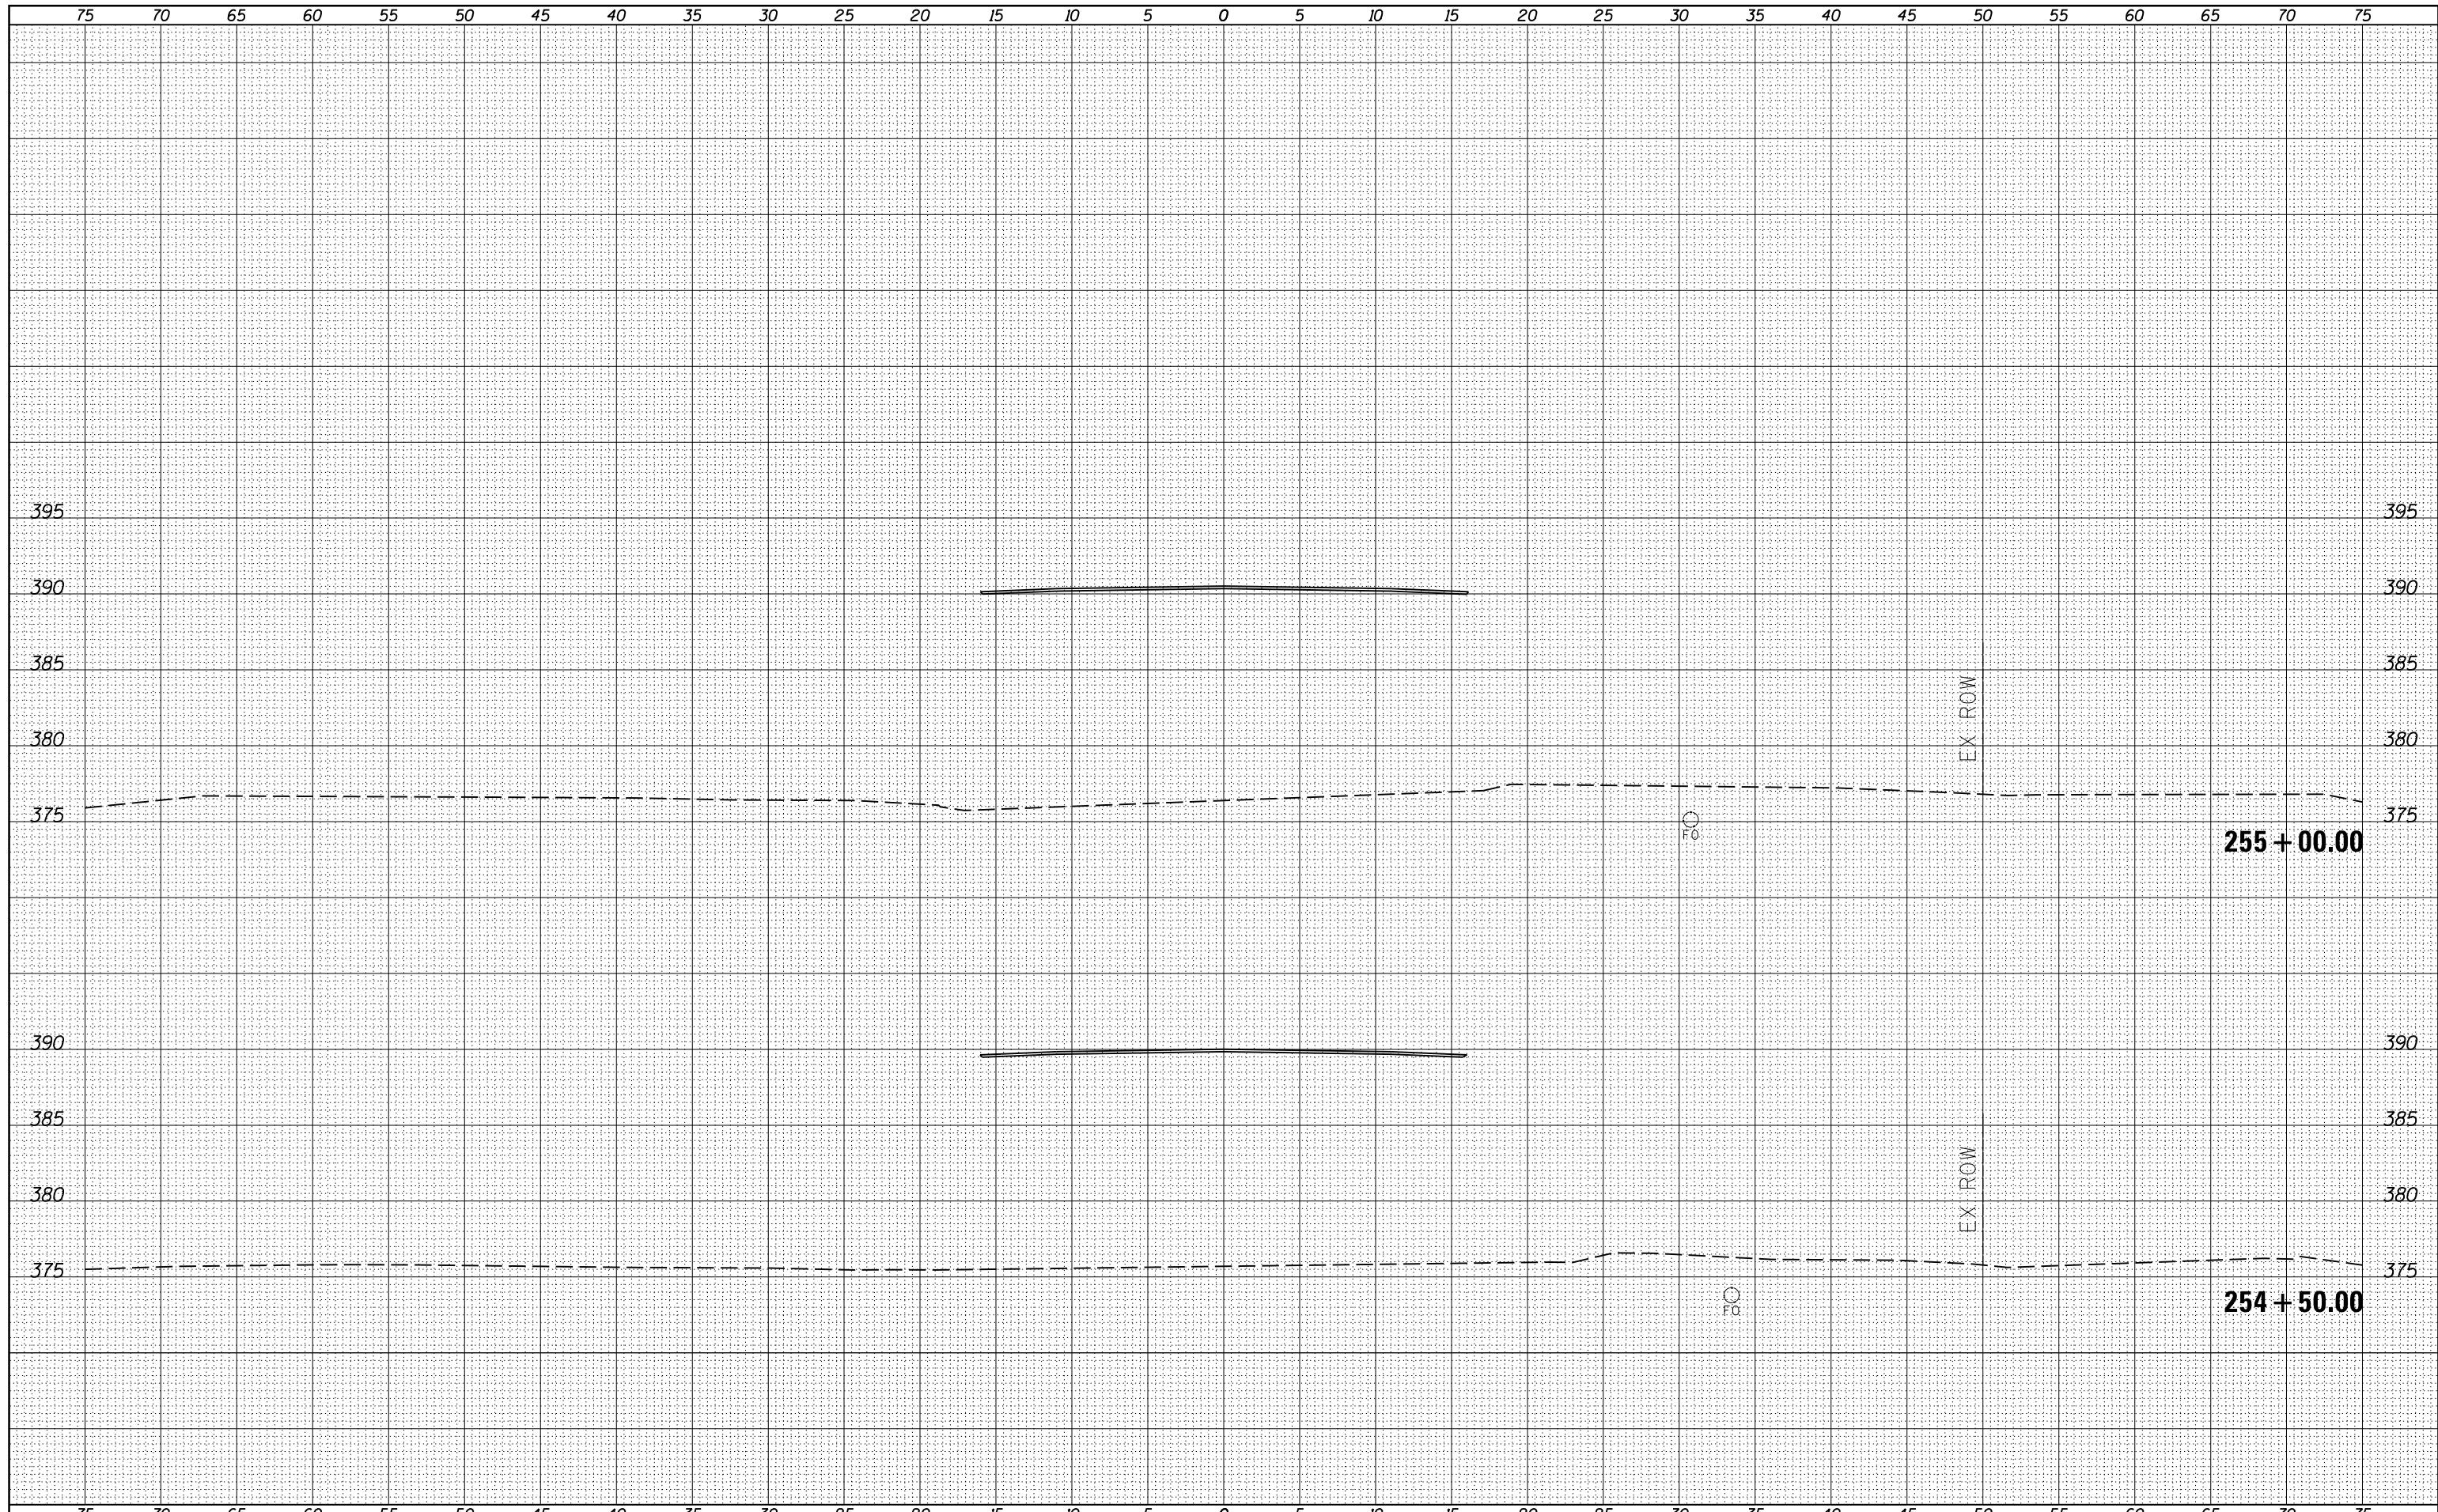

FILE NAME =  
 es:\pw\_work\pwidot\kellykd\0306645\78317-sh.tj

USER NAME =	*USERS*	DESIGNED -	REVISIED -
		DRAWN -	REVISIED -
PLOT SCALE =	10.0000' / in.	CHECKED -	REVISIED -
PLOT DATE =	3/22/2013	DATE -	REVISIED -

**STATE OF ILLINOIS  
 DEPARTMENT OF TRANSPORTATION**

**PROPOSED CROSS SECTIONS  
 ILLINOIS ROUTE 37**

SCALE: SHEET OF SHEETS STA. 254+50.00 TO STA. 255+00.00

F.A.S. RTE.	SECTION	COUNTY	TOTAL SHEETS	SHEET NO.
2882	(11,12)R-1	FRANKLIN	196	168
			CONTRACT NO. 78317	
ILLINOIS FED. AID PROJECT				