


BY	DATE
FINAL SURVEY	SURVEYED
NOTE BOOK	PLOTTED
NO.	TEMPLATE
	AREAS
	CHECKED

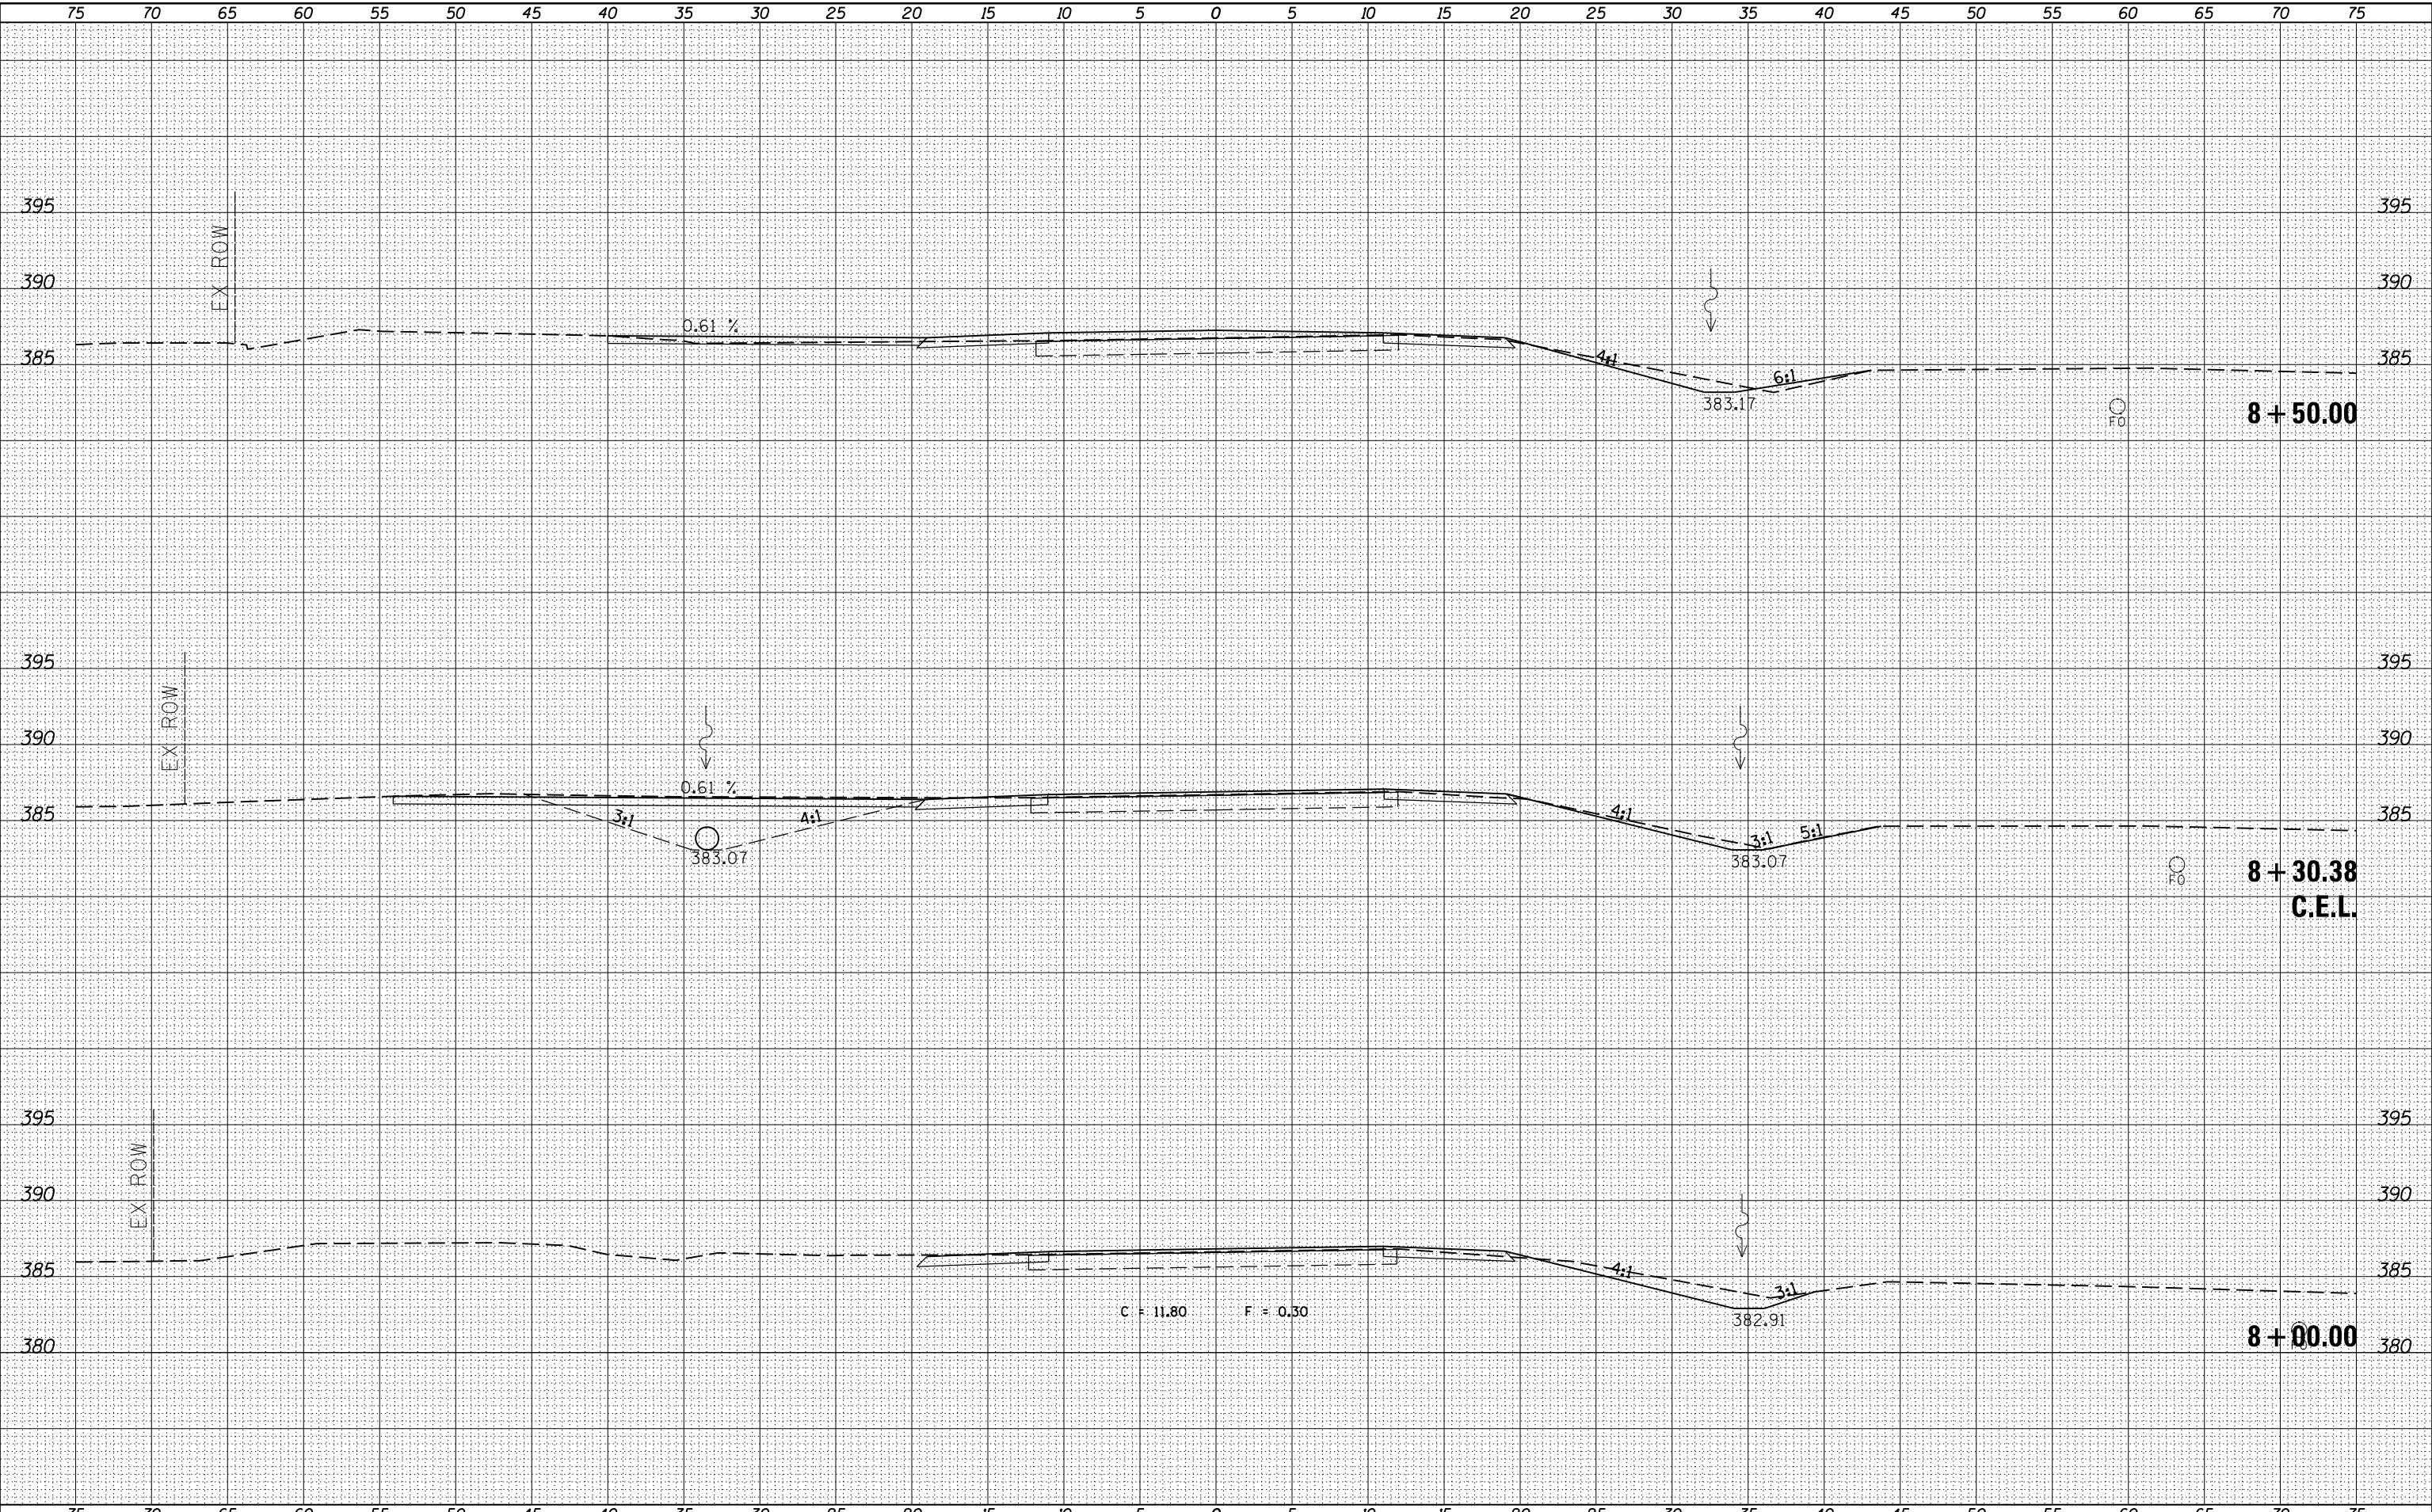

BY	DATE
ORIGINAL SURVEY	SURVEYED
NOTE BOOK	PLOTTED
NO.	TEMPLATE
	AREAS
	CHECKED

FILE NAME =
 es:\pw_work\pwork\kellyk\d0306645\78317-sh.tj
 \$MODELNAME\$

USER NAME = \$USERS\$	DESIGNED -	REVISED -
	DRAWN -	REVISED -
	CHECKED -	REVISED -
PLOT DATE = 3/22/2013	DATE -	REVISED -

STATE OF ILLINOIS
 DEPARTMENT OF TRANSPORTATION

PROPOSED CROSS SECTIONS
 ILLINOIS ROUTE 37
 SCALE: SHEET OF SHEETS STA. 8+00.00 TO STA. 8+50.00

F.A.S. RTE. 2882	SECTION (11,12)R-1	COUNTY FRANKLIN	TOTAL SHEETS 196	SHEET NO. 188
			CONTRACT NO. 78317	
ILLINOIS FED. AID PROJECT				