


DATE	
BY	
FINAL SURVEY NO.	
SURVEYED NOTE BOOK	
PLOTTED TEMPLATE	
AREAS CHECKED	

DATE	
BY	
ORIGINAL SURVEY NO.	
SURVEYED NOTE BOOK	
PLOTTED TEMPLATE	
AREAS CHECKED	

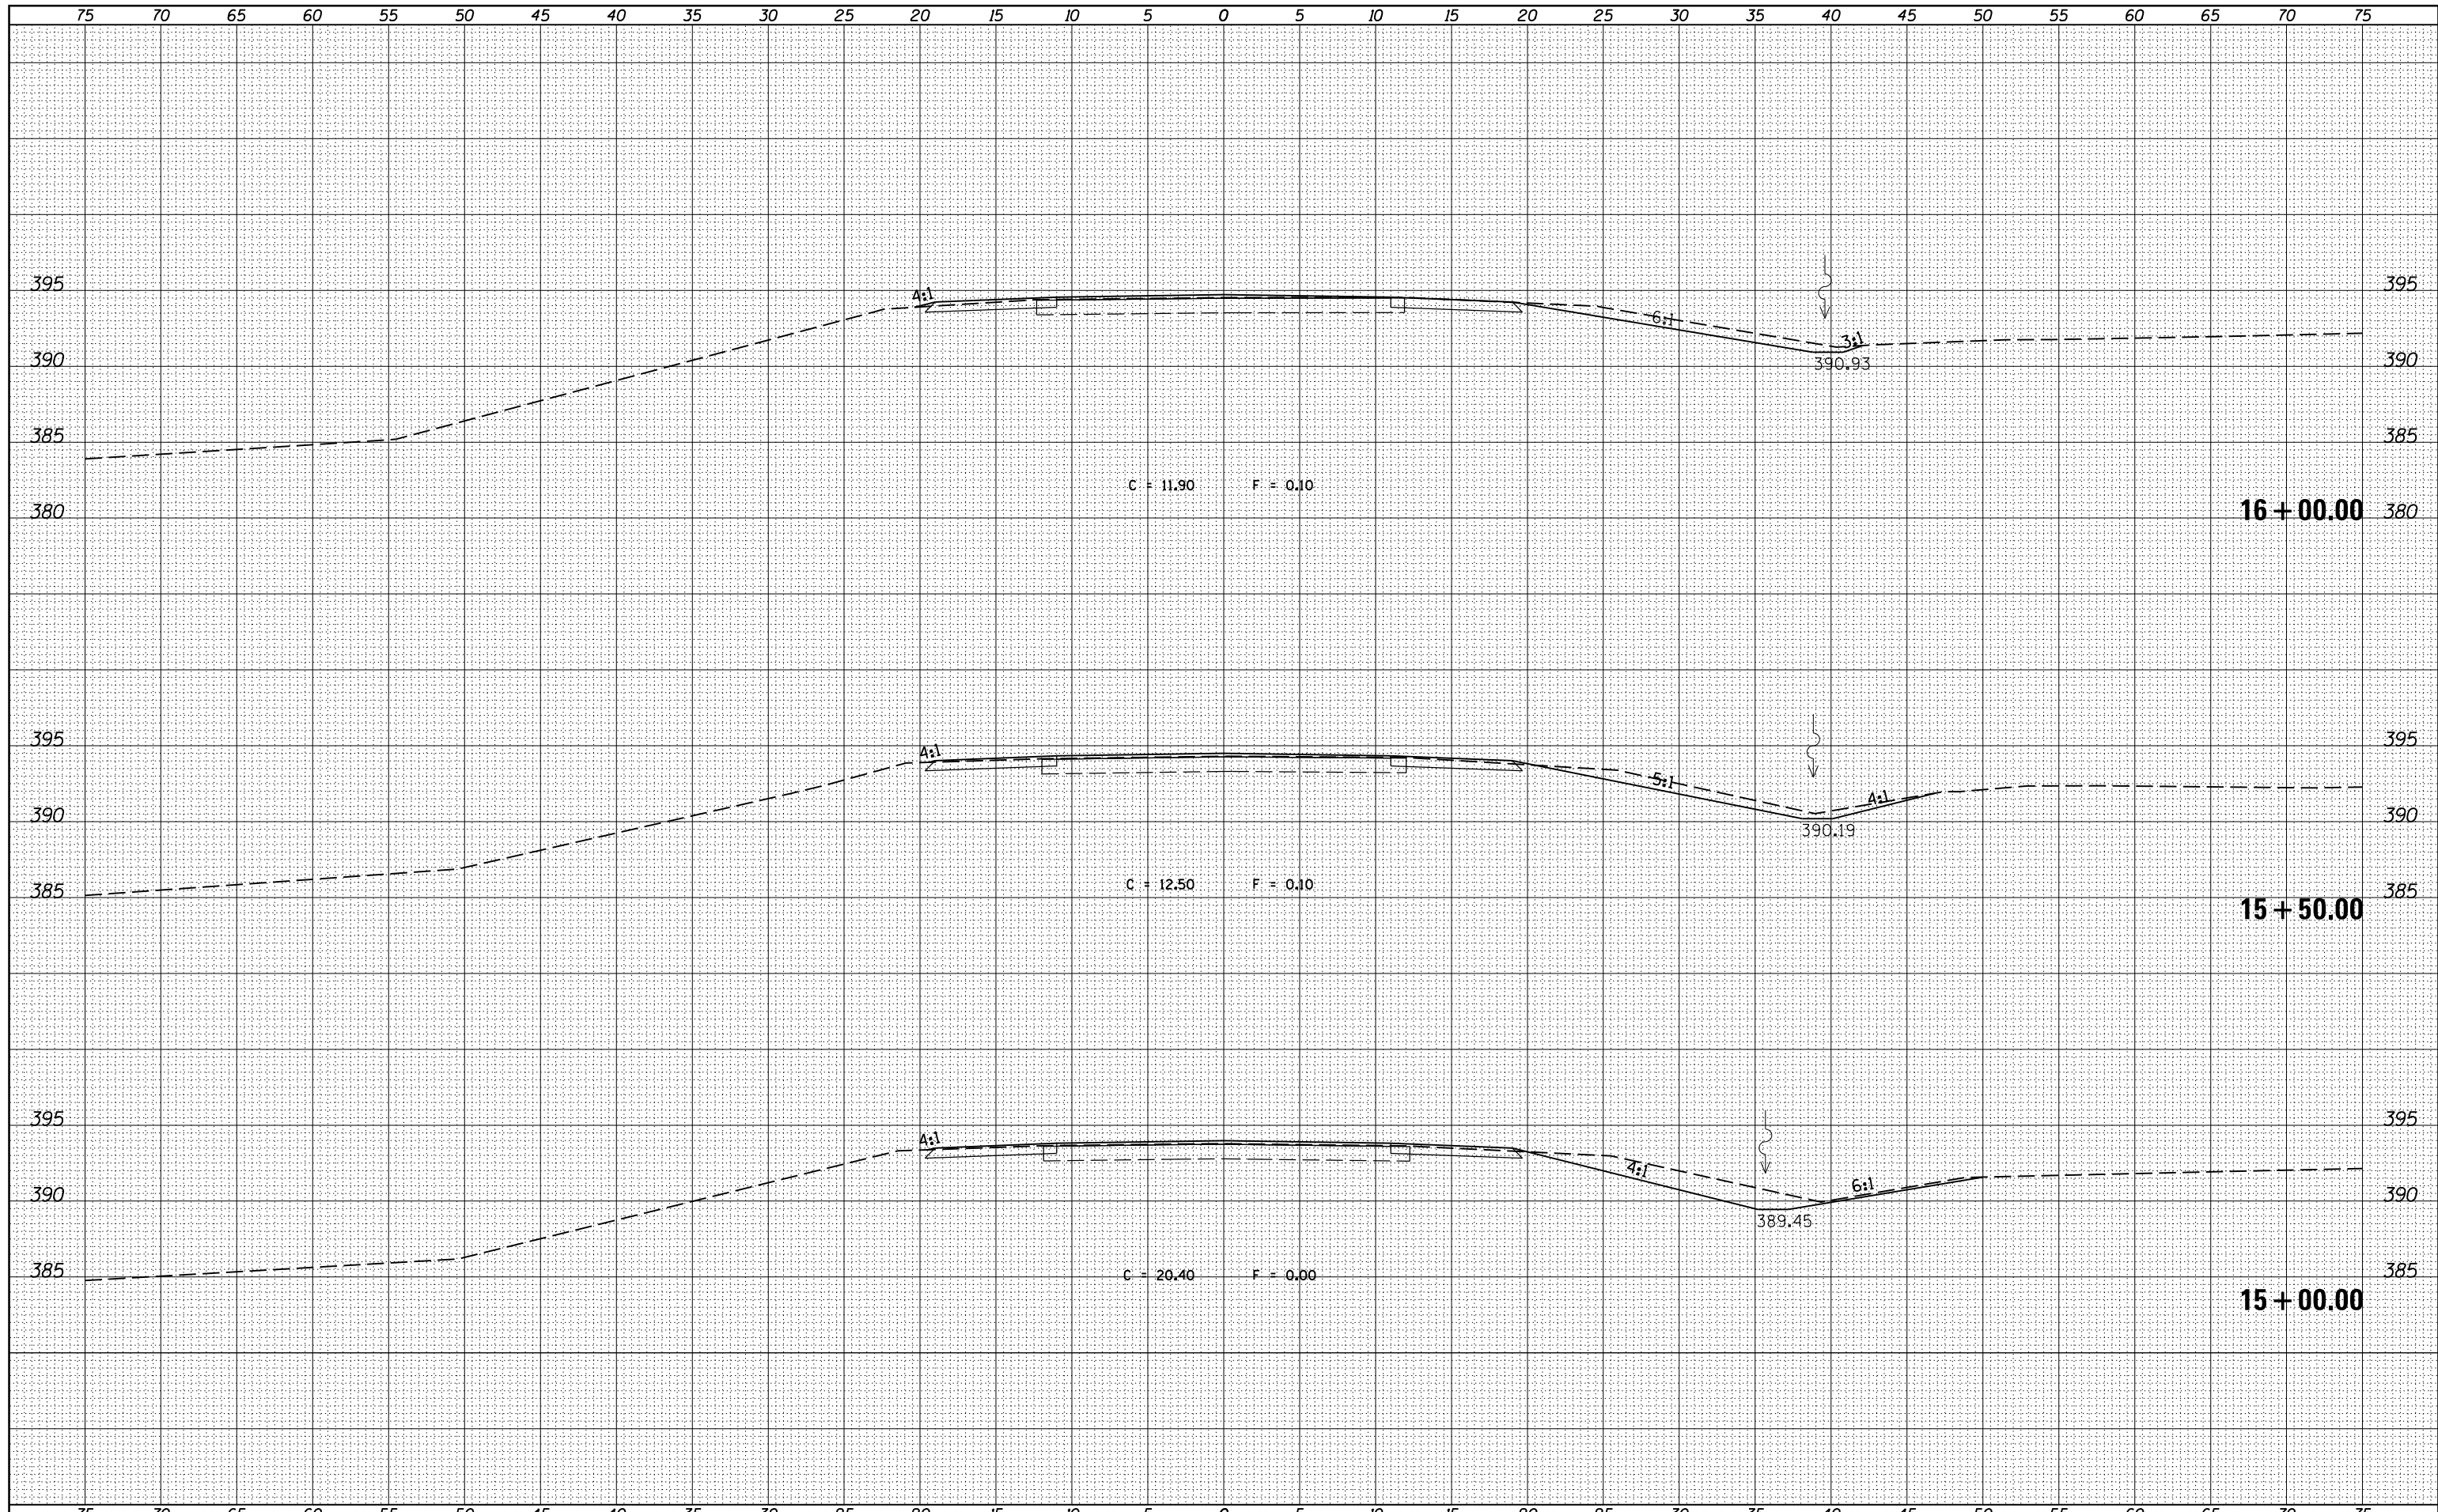

FILE NAME =
 es:\pw_work\pwidot\kellykd\0306645\78317-sh.tj-ks37.dgn
 MODELNAME

USER NAME = *USERS*	DESIGNED -	REVISED -
	DRAWN -	REVISED -
PLOT SCALE = 10.0000' / in.	CHECKED -	REVISED -
PLOT DATE = 3/22/2013	DATE -	REVISED -

**STATE OF ILLINOIS
 DEPARTMENT OF TRANSPORTATION**

**PROPOSED CROSS SECTIONS
 ILLINOIS ROUTE 37**

SCALE: SHEET OF SHEETS STA. 15+00.00 TO STA. 16+00.00

F.A.S. RTE.	SECTION	COUNTY	TOTAL SHEETS	SHEET NO.
2882	(11,12)R-1	FRANKLIN	196	193
CONTRACT NO. 78317			ILLINOIS FED. AID PROJECT	