


TYPICAL SECTIONS

LOCATION 1
GALLATIN COUNTY
FAP 331 (IL 13)
(LOOKING EAST)

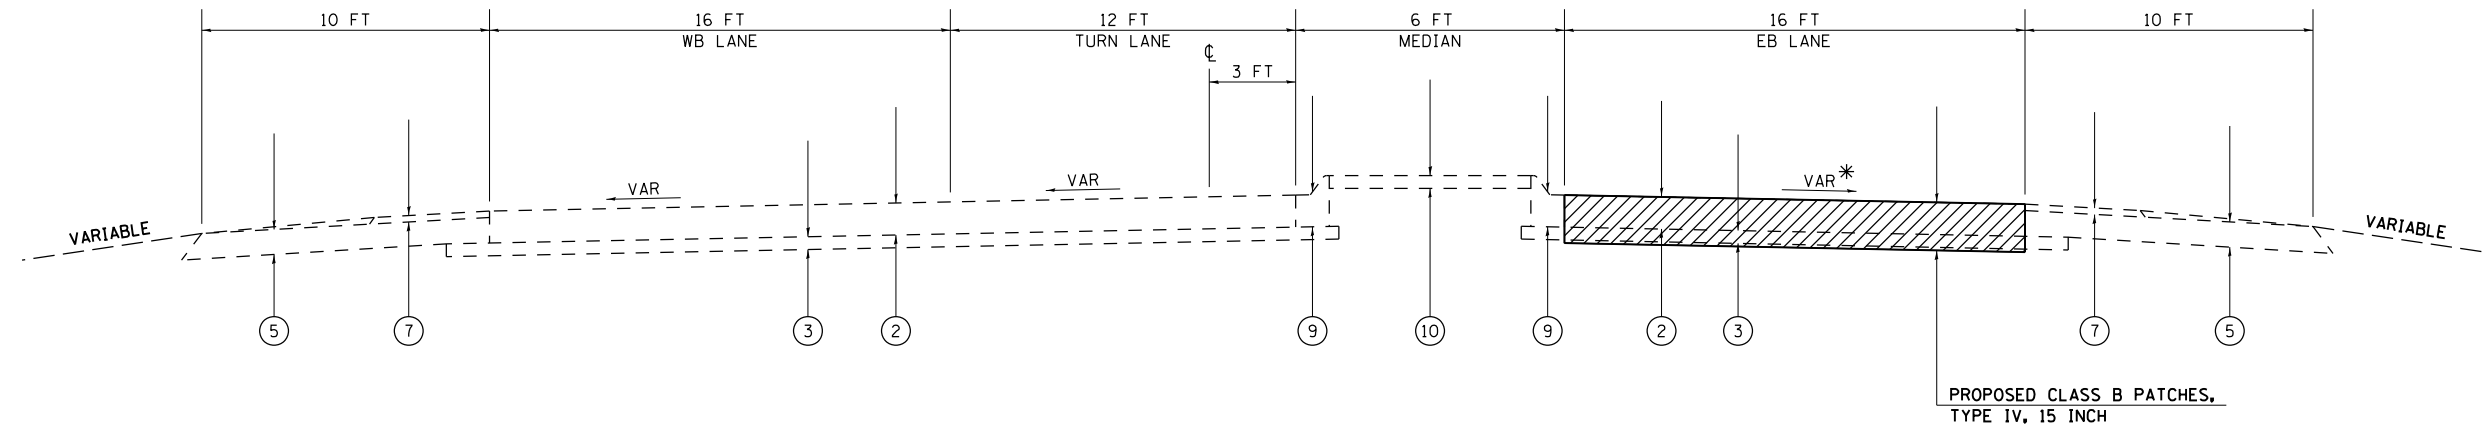


TO BE USED:
STA 1601+61 TO STA 1601+92

LEGEND

- ① EXISTING PCC PAVEMENT 8"
- ② EXISTING PCC PAVEMENT 10"
- ③ EXISTING STABILIZED SUB-BASE 4"
- ④ EXISTING SUB-BASE GRANULAR MATERIAL, TYPE A 4"
- ⑤ EXISTING STABILIZED SHOULDER

- ⑥ EXISTING HMA SHOULDER
- ⑦ EXISTING HMA OVERLAY 2"
- ⑧ EXISTING HMA OVERLAY 3"
- ⑨ EXISTING COMBINATION CONCRETE C&G, TYPE M-6.06
- ⑩ EXISTING CONCRETE MEDIAN SURFACE, 4 INCH

PROPOSED CLASS B PATCHES, 15 INCH

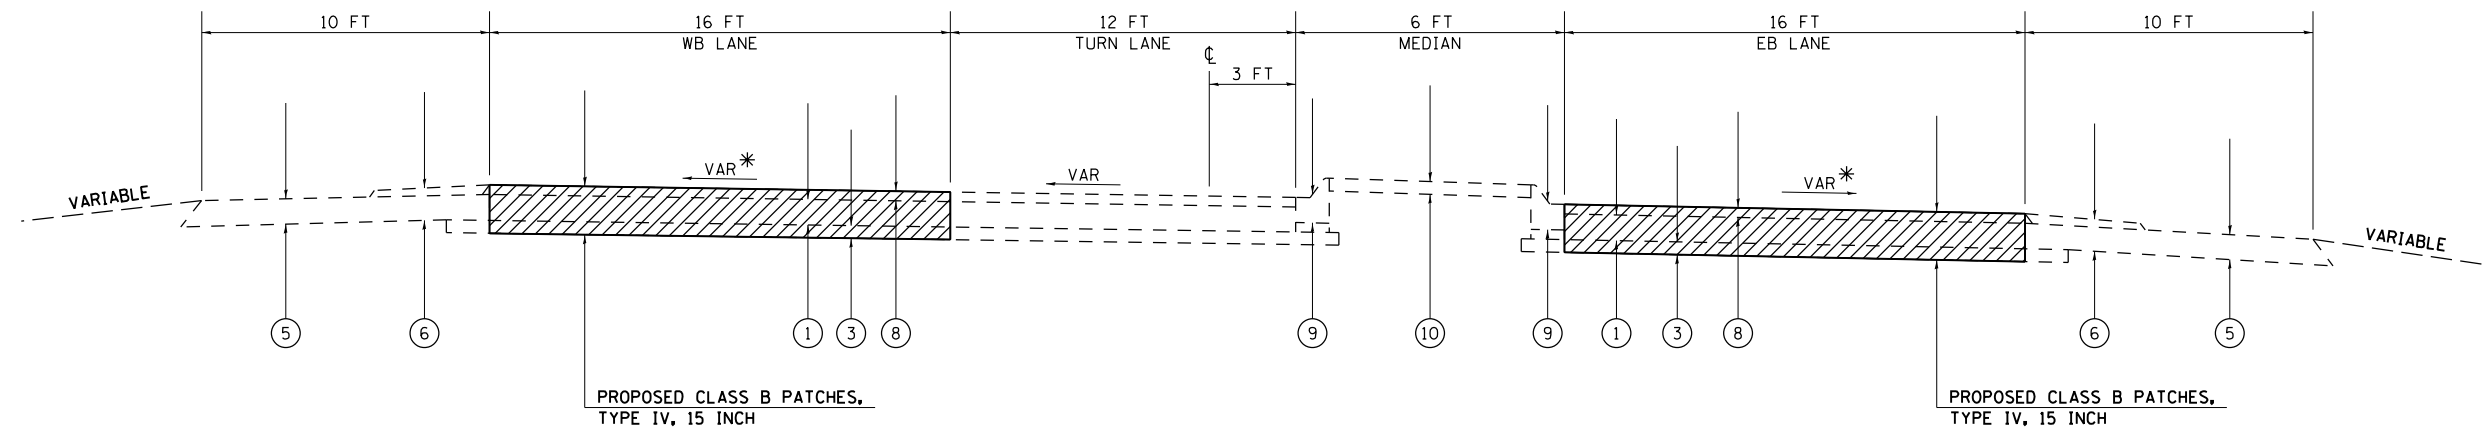

TO BE USED:
STA 1602+91 TO STA 1603+23
STA 1603+70 TO STA 1603+90

* MATCH EXISTING PAVEMENT SLOPE

FILE NAME =	USER NAME = \$USER\$	DESIGNED -	REVISED -	STATE OF ILLINOIS DEPARTMENT OF TRANSPORTATION	TYPICAL SECTIONS - LOCATION 1			F.A. RTE.	SECTION	COUNTY	TOTAL SHEETS	SHEET NO.		
et:\pwork\pwork\kellykd\0335268\78356sht.pln.dgn		DRAWN -	REVISED -		SCALE:	SHEET NO.	OF SHEETS	STA.	TO STA.	VAR	D9 CM PATCH 2014-1	*	17	9
		CHECKED -	REVISED -							* GALLATIN & WHITE			CONTRACT NO. 78356	
		DATE -	REVISED -		ILLINOIS FED. AID PROJECT									