


TYPICAL SECTIONS

LOCATION 2
 WHITE COUNTY
 FAP 332 (IL 1)
 (LOOKING SOUTH)

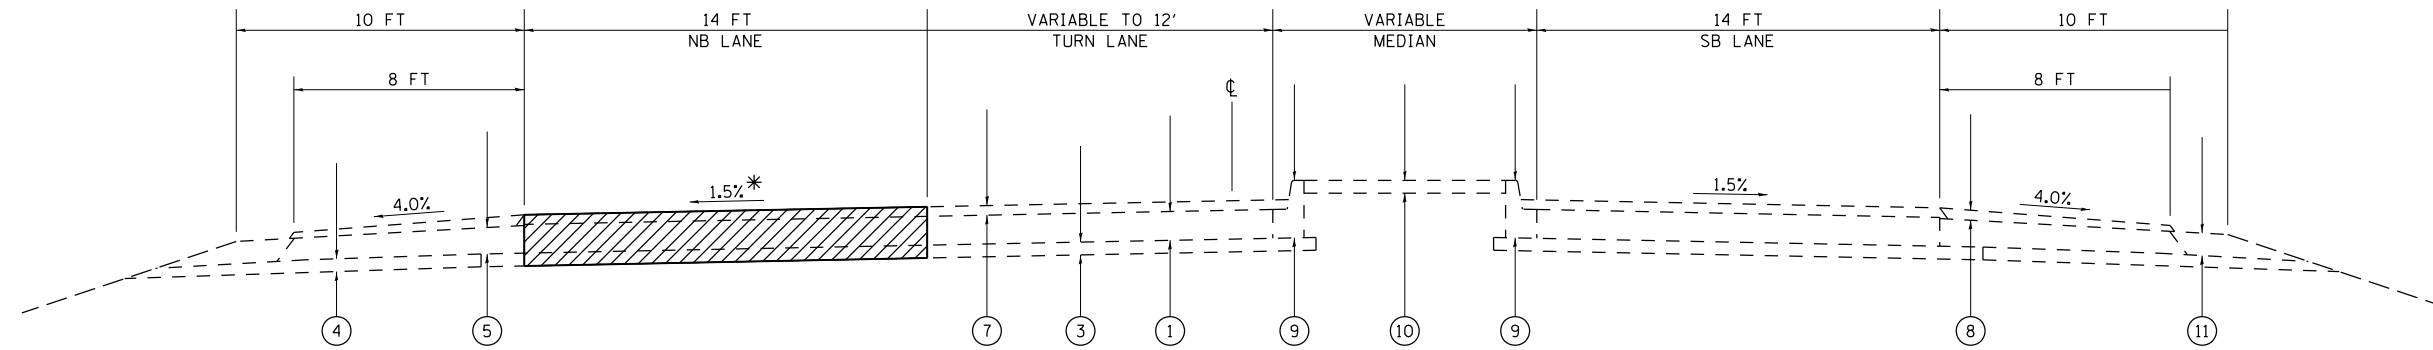

TO BE USED:
 STA 73+52 TO STA 84+60

LEGEND

- ① EXISTING PCC PAVEMENT 9"
- ② EXISTING BASE COURSE WIDENING
- ③ EXISTING STABILIZED SUB-BASE 4"
- ④ EXISTING SUB-BASE GRANULAR MATERIAL, TYPE C
- ⑤ EXISTING STABILIZED SHOULDER

- ⑥ EXISTING HMA SHOULDER
- ⑦ EXISTING HMA OVERLAY 3"
- ⑧ EXISTING HMA OVERLAY (VARIABLE)
- ⑨ EXISTING COMBINATION CONCRETE C&G, TYPE B-9.06
- ⑩ EXISTING CONCRETE MEDIAN SURFACE, 4 INCH

- ⑪ EXISTING AGGREGATE SHOULDER
- ⑫ EXISTING CONCRETE MEDIAN TYPE C-4

PROPOSED CLASS B PATCHES, 16 INCH

* MATCH EXISTING PAVEMENT SLOPE

FILE NAME =	USER NAME = \$USER\$	DESIGNED -	REVISED -
et:\pw\work\p1dot\kellykd\0335268\78356sht.pln.dgn		DRAWN -	REVISED -
	PLOT SCALE = 100.0000' / 1in.	CHECKED -	REVISED -
	PLOT DATE = 4/11/2013	DATE -	REVISED -

STATE OF ILLINOIS
 DEPARTMENT OF TRANSPORTATION

TYPICAL SECTIONS - LOCATION 2

SCALE: SHEET NO. OF SHEETS STA. TO STA.

F.A. RTE.	SECTION	COUNTY	TOTAL SHEETS	SHEET NO.
VAR	D9 CM PATCH 2014-1	*	17	11
* GALLATIN & WHITE			CONTRACT NO. 78356	
ILLINOIS FED. AID PROJECT				