


DETAIL HMA SURFACE REMOVAL - BUTT JOINT

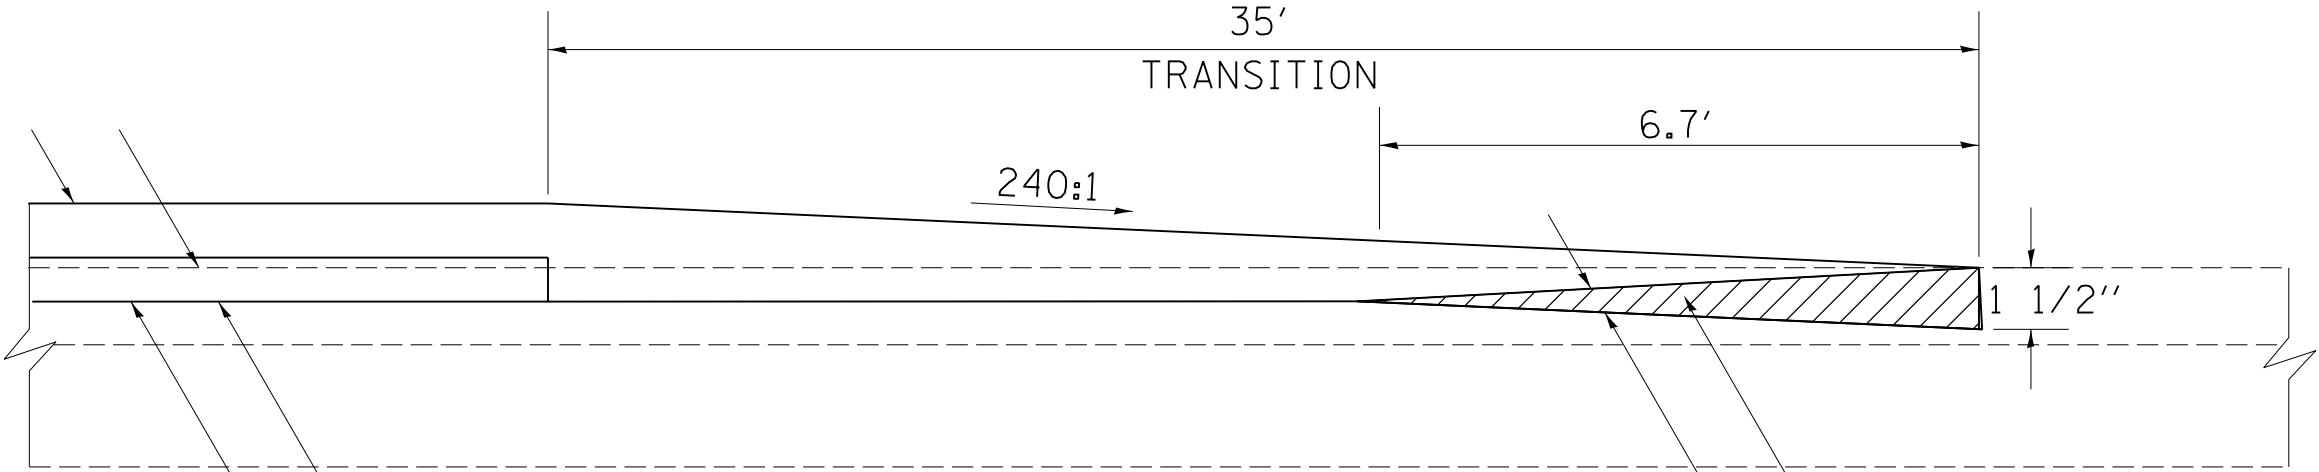


PR HMA SURF REM, 1/2"
 PR HMA SURF CSE, MIX C, N90, 1 1/2"
 PR LEVEL BIND (MM), I-9.5FG, N90, 3/4"

PR HMA SURF REM- BUTT JOINT

PR TEMP RAMP 80:1

TO BE USED:
 STA 161+12 TO STA 161+47
 STA 195+56 TO STA 195+91

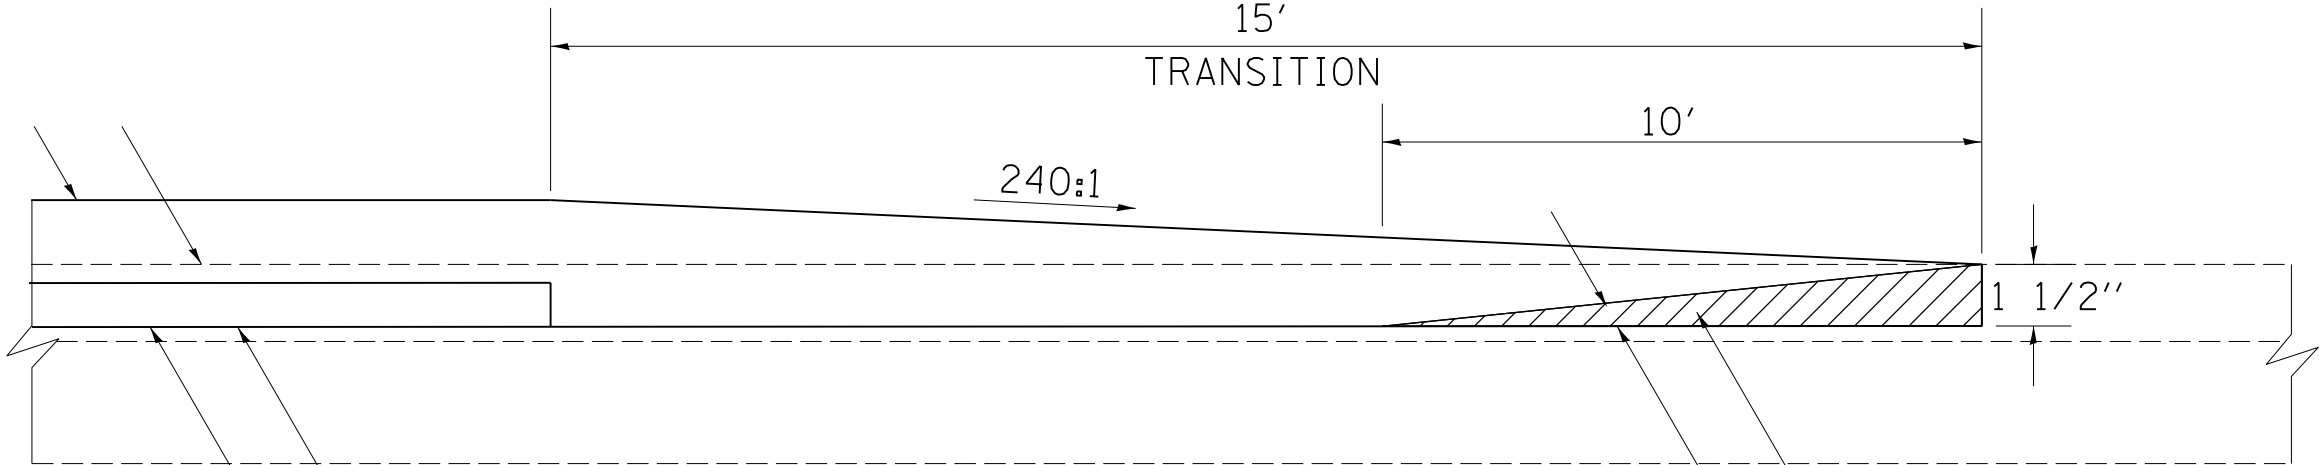

PR HMA SURF REM, 1 1/2"
 PR HMA SURF CSE, MIX C, N90, 1 1/2"
 PR LEVEL BIND (MM), I-9.5FG, N90, 3/4"

PR HMA SURF REM- BUTT JOINT

PR TEMP RAMP 80:1

TO BE USED:
 STA 196+85 TO STA 197+00
 STA 238+80 TO STA 238+95

FILE NAME =	USER NAME = \$USER\$	DESIGNED -	REVISED -	STATE OF ILLINOIS DEPARTMENT OF TRANSPORTATION	BUTT JOINT DETAILS			F.A.P RTE.	SECTION	COUNTY	TOTAL SHEETS	SHEET NO.
et:\pw\work\p\dot\k\elleykd\0336015\78358-sht.pln.dgn		DRAWN -	REVISED -		873	105R5-3	FRANKLIN	19	16			
\$MODELNAME\$		CHECKED -	REVISED -		SCALE: SHEET NO. OF SHEETS STA. TO STA.			CONTRACT NO. 78358				
		DATE -	REVISED -		ILLINOIS FED. AID PROJECT							