


LOCATION #22 I-64 & CO RD 20
(BURNT PRAIRIE)

LOCATION #23 I-64 & S CROSS ST/IL 1
(GRAYVILLE)

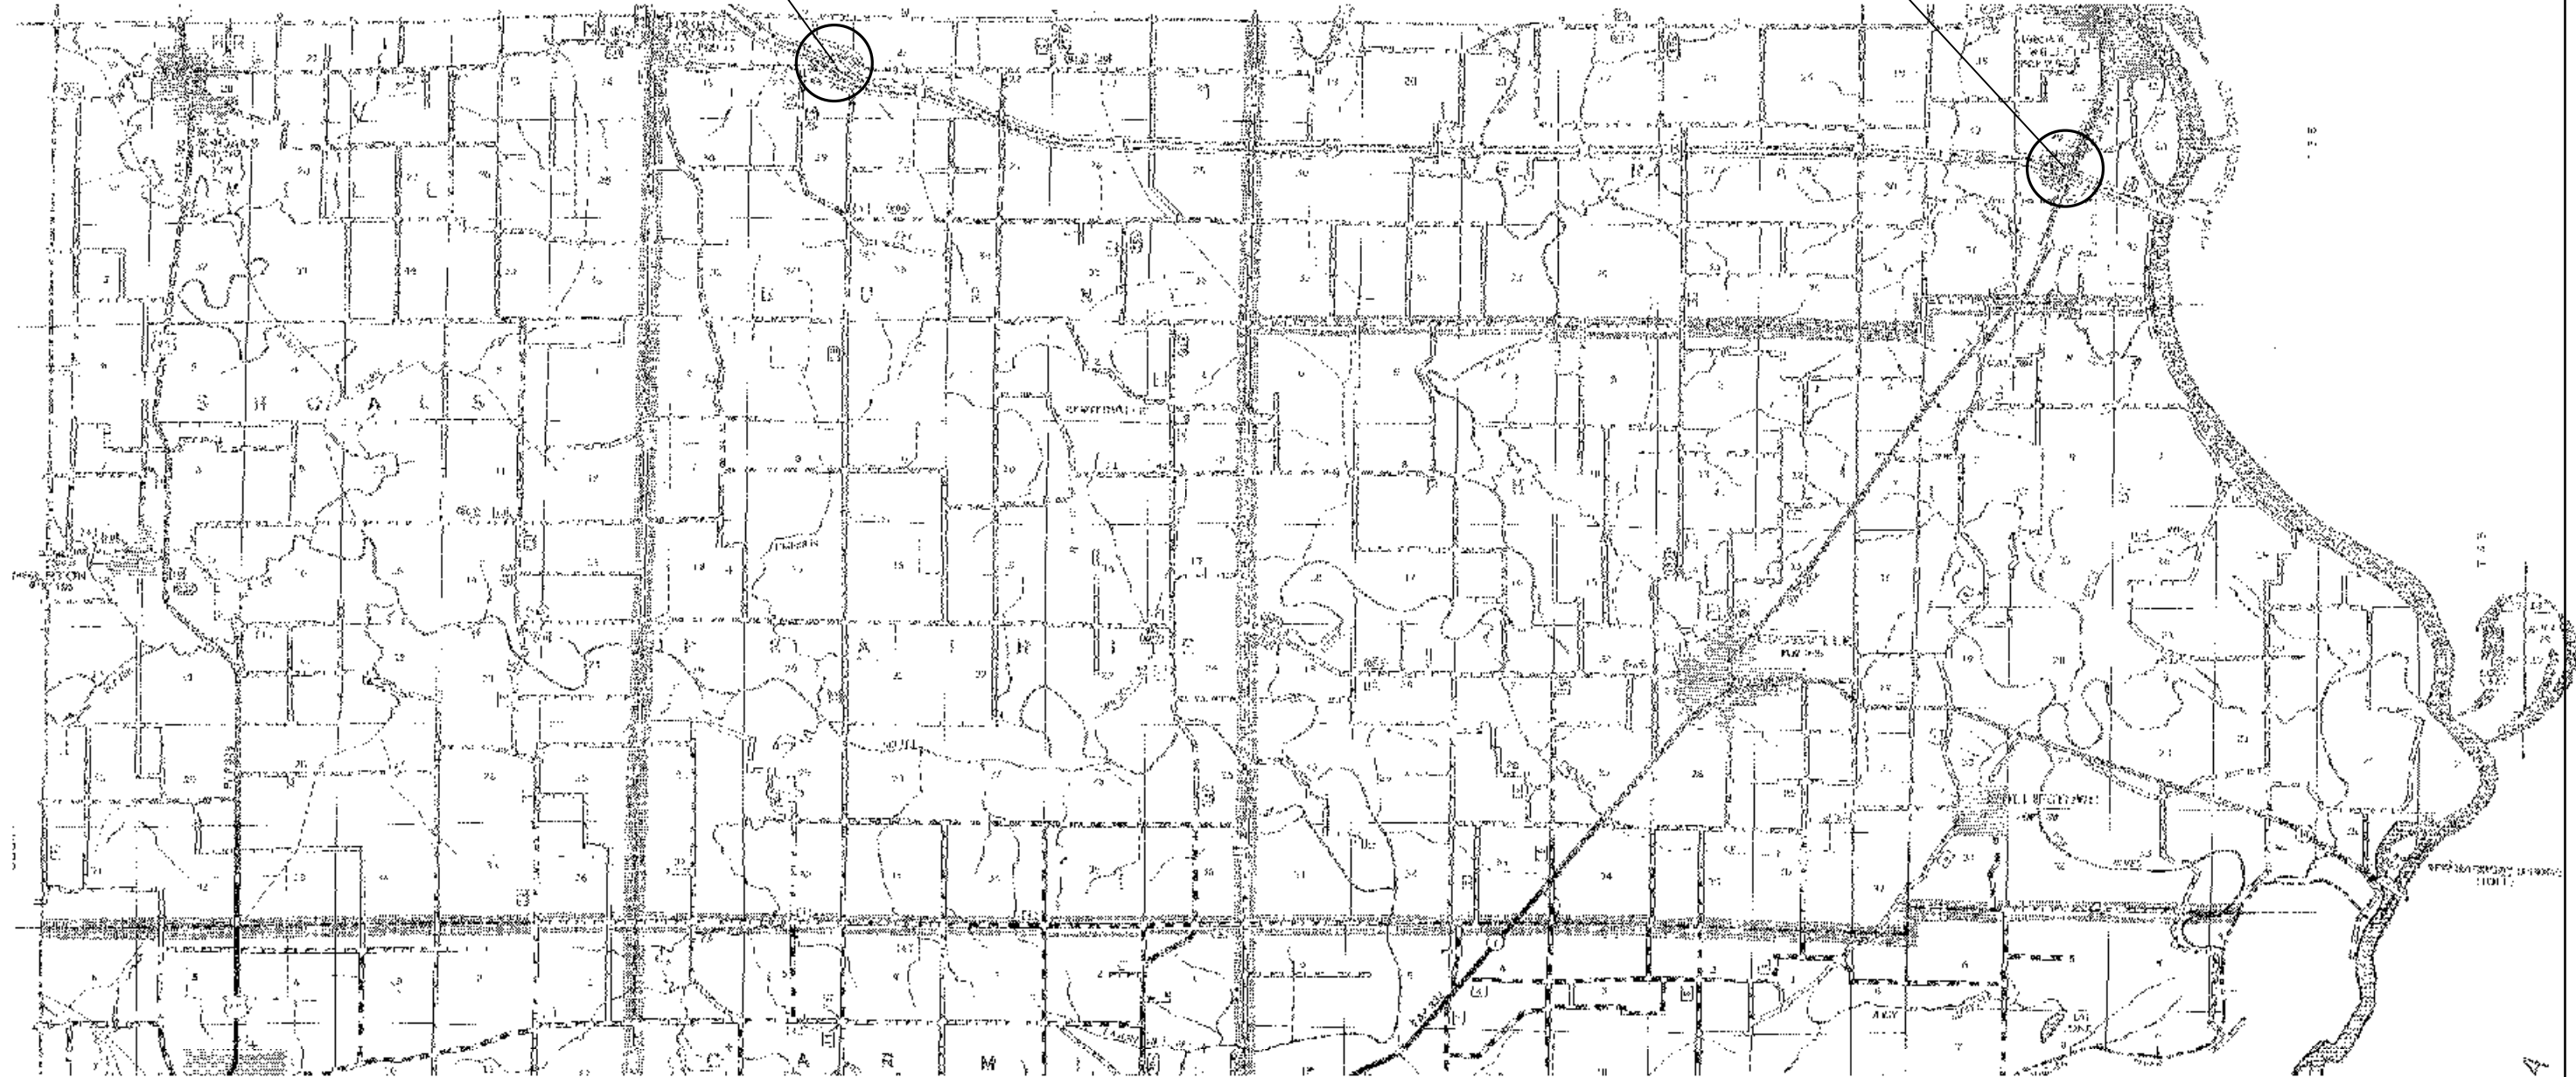

FILE NAME =	USER NAME = \$USER\$	DESIGNED -	REVISED -
et:\pwork\pwork\collemm\d0339264\78362-sh-t-pln.dgn		DRAWN -	REVISED -
\$MODELNAME\$	PLOT SCALE = 100.0000' / in.	CHECKED -	REVISED -
	PLOT DATE = 3/29/2013	DATE -	REVISED -

**STATE OF ILLINOIS
DEPARTMENT OF TRANSPORTATION**

**WHITE COUNTY
LOCATION MAP**

SCALE: SHEET OF SHEETS STA. TO STA.

F.A.I. RTE.	SECTION	COUNTY	TOTAL SHEETS	SHEET NO.
D9 SAFETY SIGNAGE 2013		VARIOUS	34	15
ILLINOIS FED. AID PROJECT			CONTRACT NO. 78362	

* VARIOUS ROUTES