


# Wrong Way Traffic Control for Partial Cloverleafs With Island

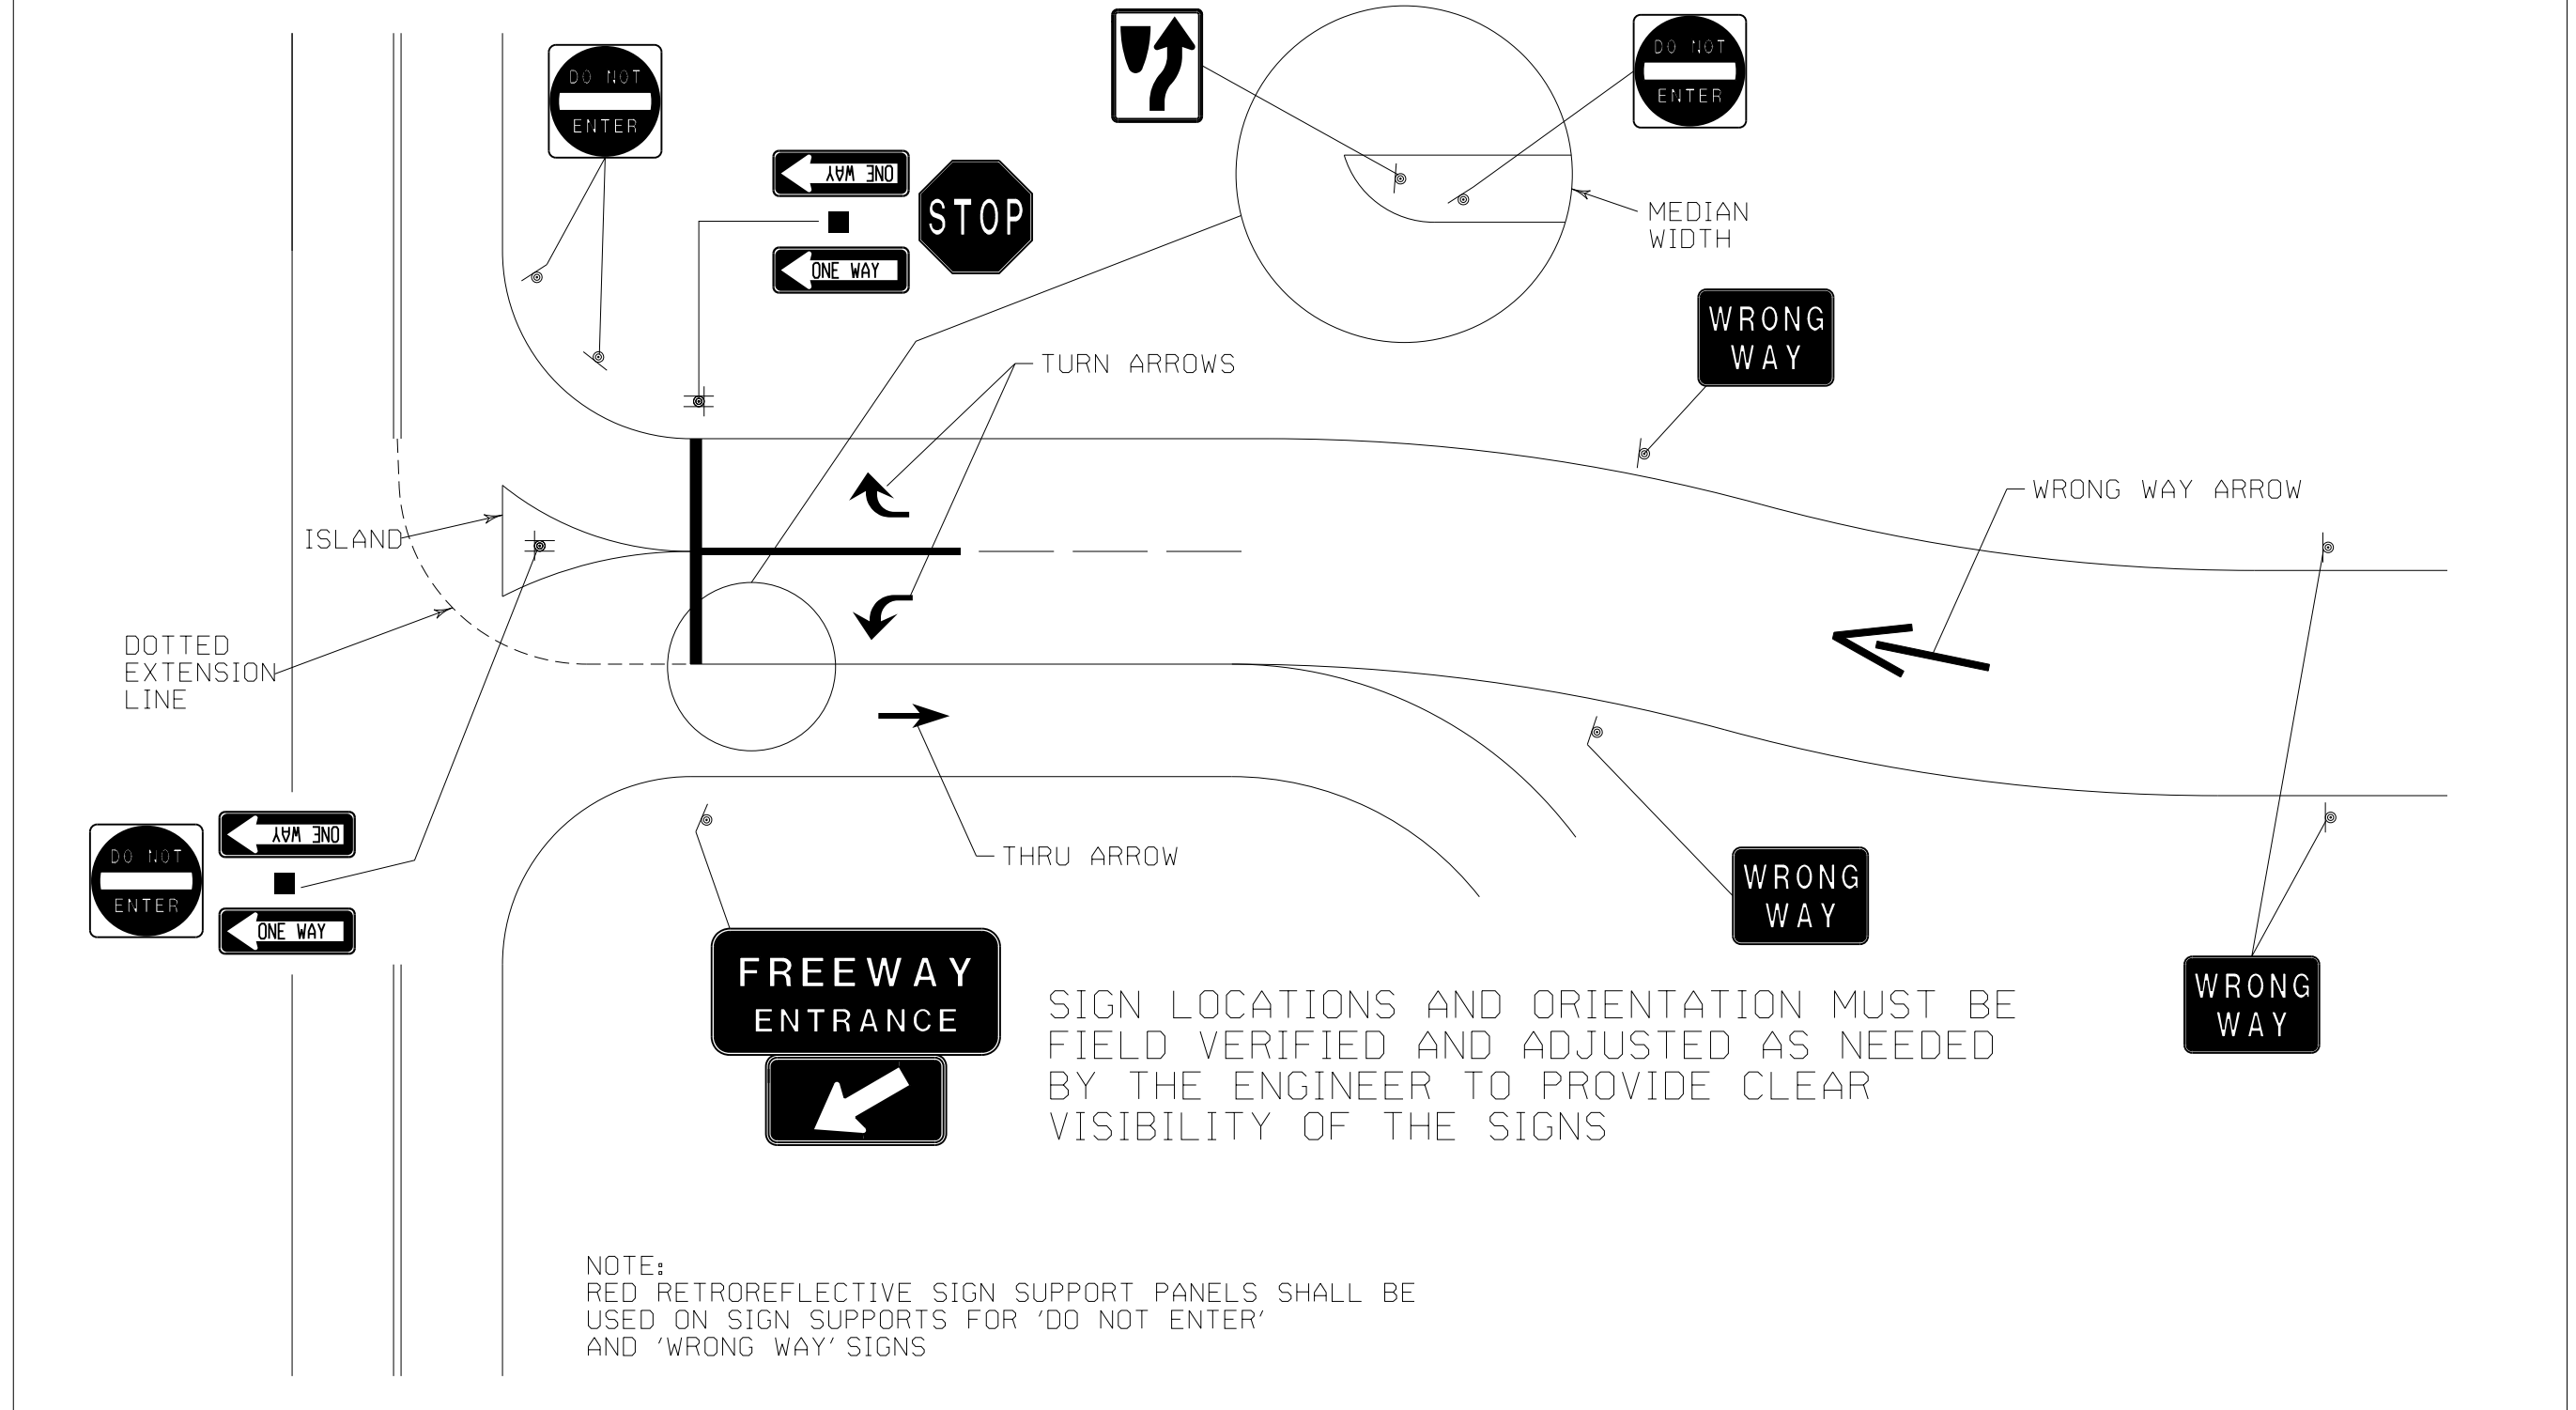

SIGN LOCATIONS AND ORIENTATION MUST BE FIELD VERIFIED AND ADJUSTED AS NEEDED BY THE ENGINEER TO PROVIDE CLEAR VISIBILITY OF THE SIGNS

NOTE:  
 RED RETROREFLECTIVE SIGN SUPPORT PANELS SHALL BE USED ON SIGN SUPPORTS FOR 'DO NOT ENTER' AND 'WRONG WAY' SIGNS

FILE NAME =	USER NAME = colemm	DESIGNED -	REVISED -	<b>STATE OF ILLINOIS DEPARTMENT OF TRANSPORTATION</b>	<b>PARTIAL CLOVERLEAF WITH ISLAND SIGN DETAIL</b>				F.A.I RTE.	SECTION	COUNTY	TOTAL SHEETS	SHEET NO.	
ct:\pw\work\p1dot\colemm\d0339264\78362-sh-t-p1n.dgn		DRAWN -	REVISED -		SCALE:	SHEET	OF	SHEETS	STA.	TO STA.	D9 SAFETY SIGNAGE 2013	VARIOUS	34	18
Default	PLOT SCALE = 24.0000' / in.	CHECKED -	REVISED -						CONTRACT NO. 78362					
	PLOT DATE = 4/3/2013	DATE -	REVISED -						ILLINOIS FED. AID PROJECT					

• VARIOUS ROUTES