
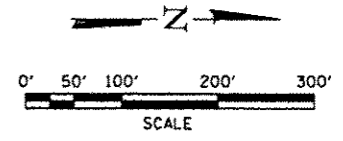


FILE = S:\PROJECTS\200\1139001\PHASE 11\DESIGN\PHASE 2 ALIGNMENT.DGN

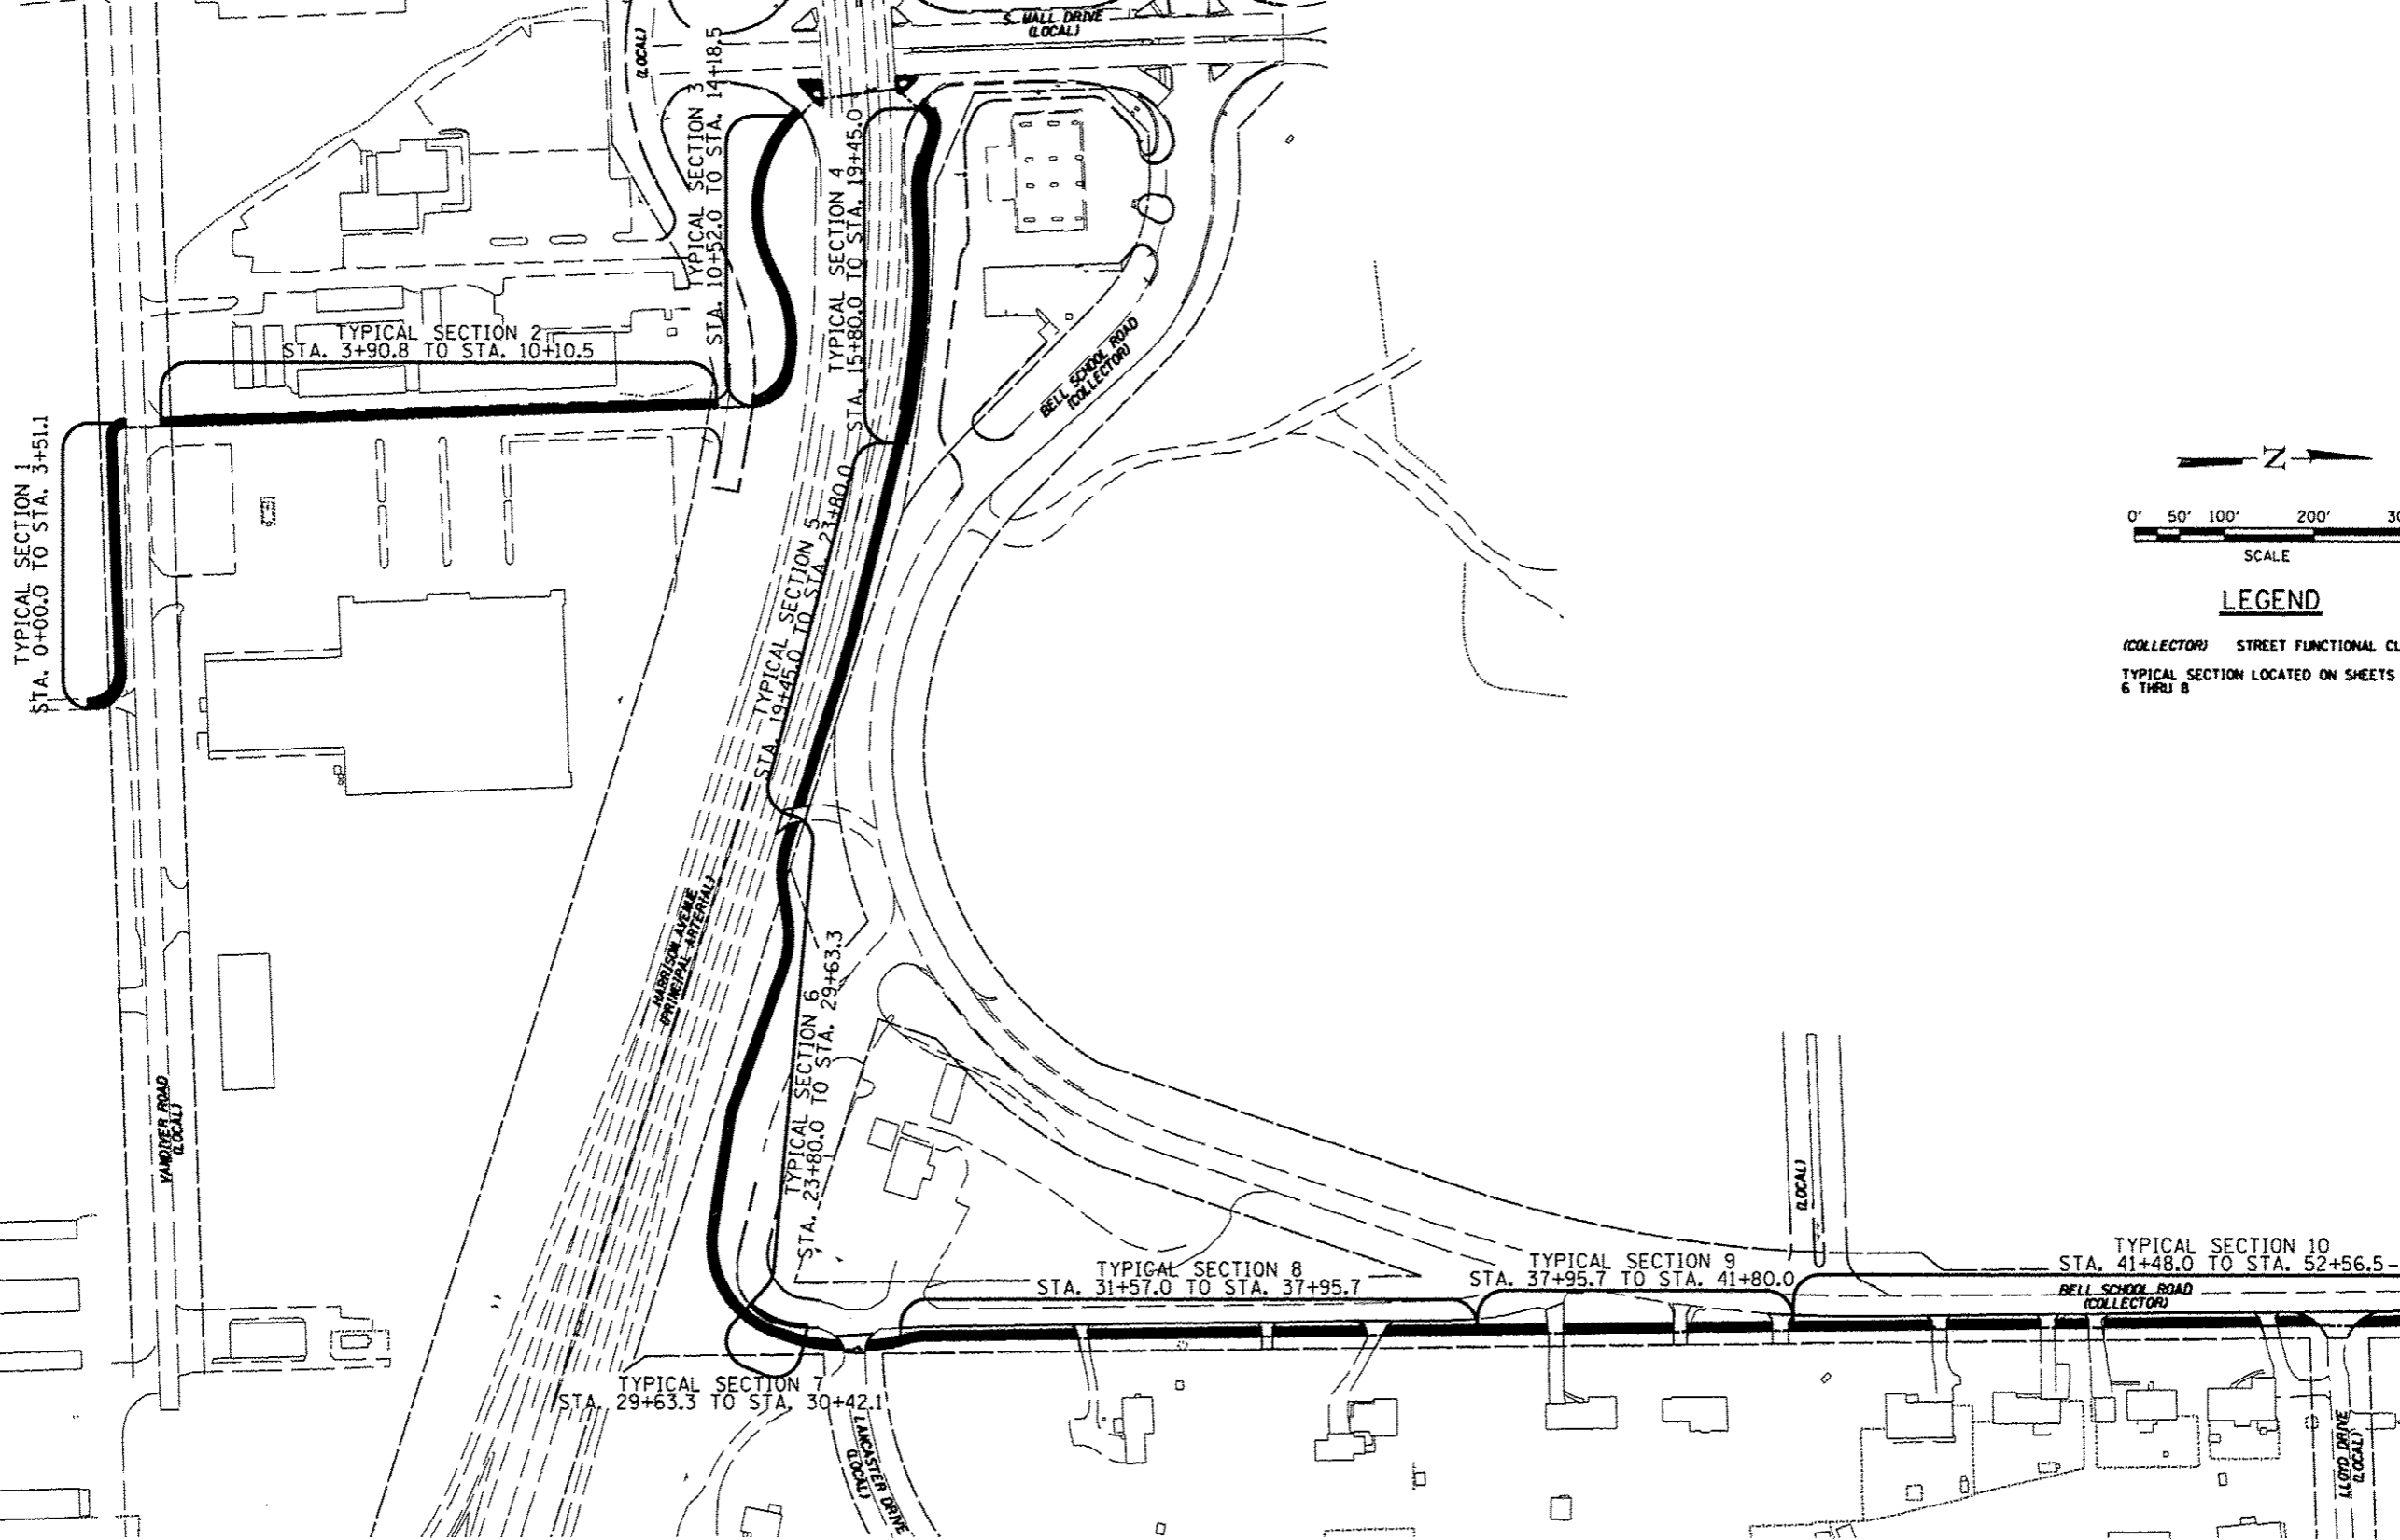

LEGEND
 (COLLECTOR) STREET FUNCTIONAL CLASSIFICATION
 TYPICAL SECTION LOCATED ON SHEETS 6 THRU 8

| REVISION | DATE | BY | REMARKS |
|----------|----------|--------|----------------------------------|
| *1 | 03/22/13 | T.J.A. | 100% COMMENTS FROM JAN. 28, 2013 |

| | |
|----------|--------|
| DRAWN | T.J.A. |
| CHECKED | C.J.B. |
| APPROVED | C.J.B. |

WINNEBAGO COUNTY
 VILLAGE OF CHERRY VALLEY
 PERRYVILLE PATH SOUTHEAST CONNECTION

WILLETT HOFMANN & ASSOCIATES INC.
 ENGINEERING ARCHITECTURE LAND SURVEYING
 57 AIRPORT DRIVE, ROCKFORD, IL 61109
 T: 815.964.2597 DESIGN PRAC. #184-000718

ALIGNMENT AND (FUNCTIONAL CLASSIFICATION) SHEET

| SECTION | COUNTY | TOTAL SHEETS | SHEET NO. |
|----------------|------------------|--------------|-----------|
| 01-00302-00-BT | WINNEBAGO | 124 | 10 |
| STA. - STA. | | | |
| WHA #: 1139001 | DATE: 03/01/2013 | | |