


FILE = S:\PROJECTS\2008\1139001\_Phase1\DESIGN\118-119\NEWBURGRETAININGWALLCROSSSECTIONS.dgn

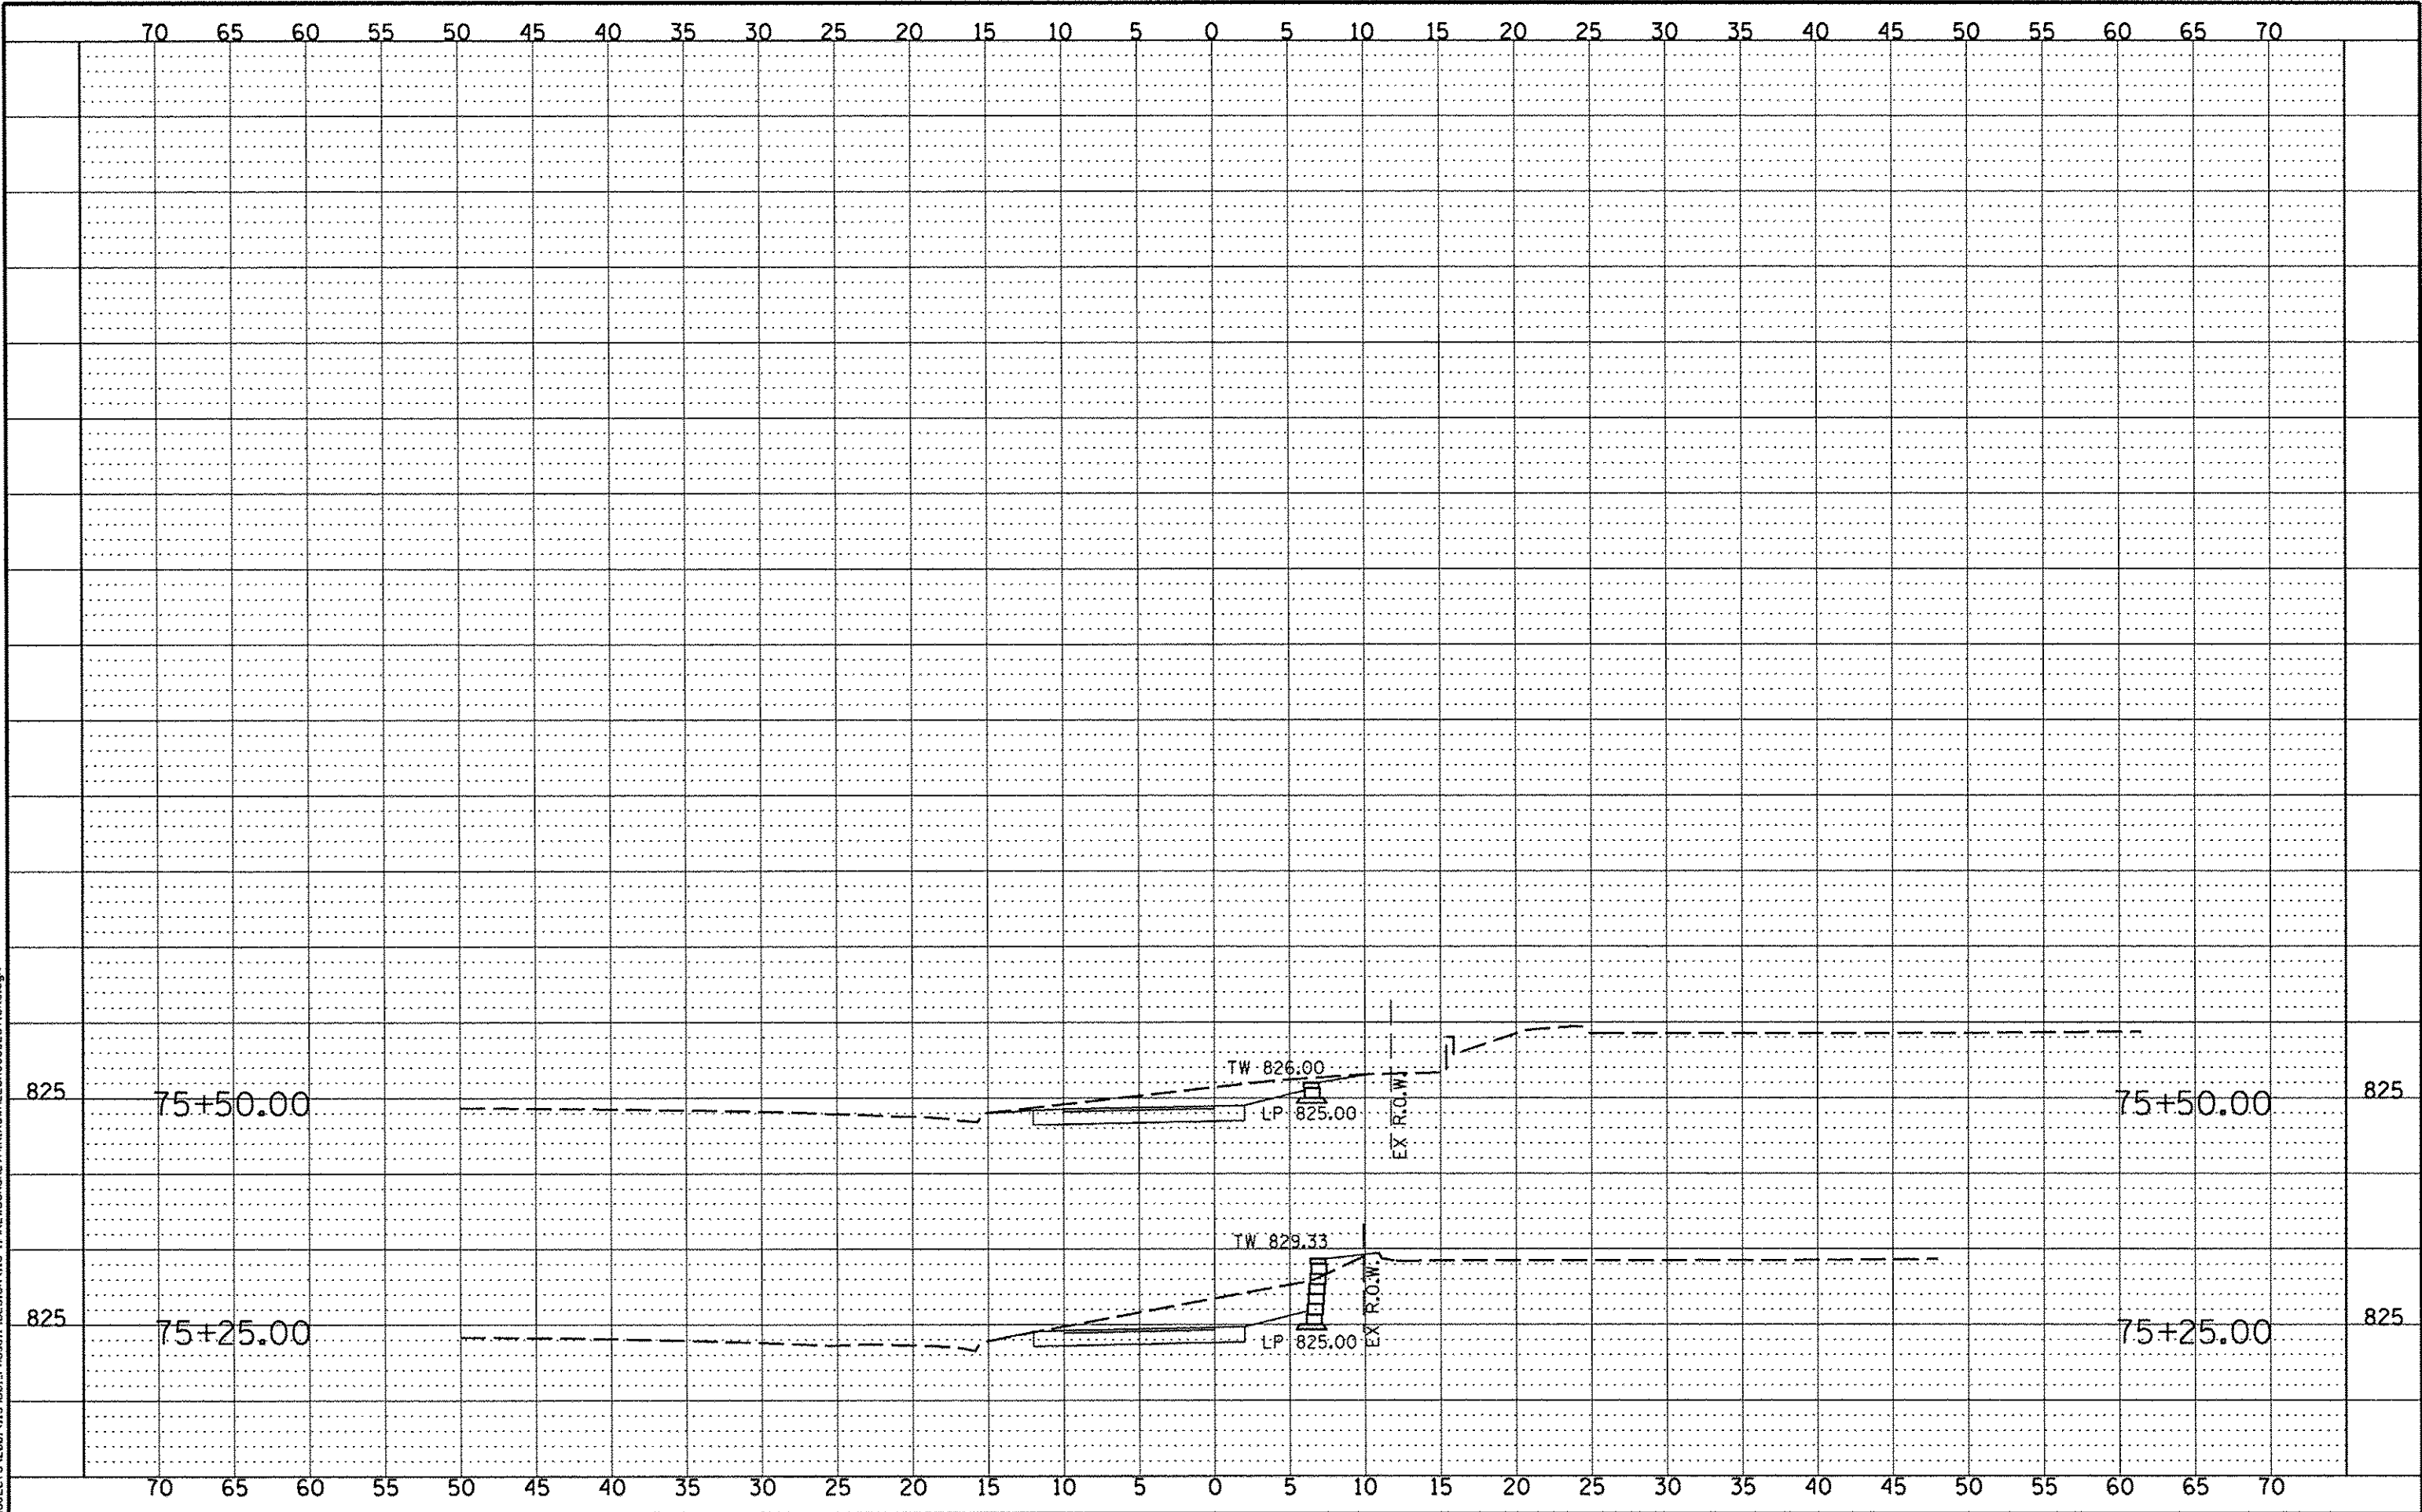

REVISION	DATE	BY	REMARKS
1	03/22/13	TJA	IDOT COMMENTS FROM JAN. 28, 2013

DRAWN T.J.A.  
 CHECKED C.J.B.  
 APPROVED C.J.B.

**WINNEBAGO COUNTY**  
**VILLAGE OF CHERRY VALLEY**  
**PERRYVILLE PATH SOUTHEAST CONNECTION**



**NEWBURG ROAD RETAINING WALL**  
**CROSS SECTIONS**

STA. 75+25.00 - STA. 75+50.00

SECTION	COUNTY	TOTAL SHEETS	SHEET NO.
01-00302-00-BT	WINNEBAGO	124	119
STA. XXX+XX.XX - STA. XXX+XX.XX			
WHA #: 1139D01	DATE: 03/01/2013		