

F.A. RTE	SECTION	COUNTY	TOTAL SHEETS	SHEET NO.
	10-00027-00-SW	WINNEBAGO	15	6
SRTS-4009(056) ILLINOIS		CONTRACT NO. 85584		



McMAHON
ENGINEERS ARCHITECTS
1100 N. WASHINGTON ST. SUITE 200
MILWAUKEE, WI 53233-1000
TEL: (414) 334-5500 FAX: (414) 334-5501
www.mcmahon.com

McMahon provides the drawing and data regardless of the drawing and data. All rights in the drawing and data are reserved by McMahon. No part of this drawing or data may be reproduced, stored in a retrieval system, or transmitted in any form or by any means, electronic, mechanical, photocopying, recording, or by any information storage and retrieval system, without the prior written consent of McMahon.

NO.	DATE	REVISION
1	2/15/13	IDOT CORRECTIONS
2	3/14/13	IDOT CORRECTIONS
3	4/08/13	IDOT CORRECTIONS

STATE OF ILLINOIS
SAFE ROUTES TO SCHOOL SIDEWALK IMPROVEMENTS
VILLAGE OF MACHESNEY PARK/CITY OF LOVES PARK

DESIGNED J.W.K.	DRAWN J.J.D.
SCALE HORIZ. 1" = 20' VERT. 1" = 5'	
PROJECT NO. M0031-71-0102	
DATE JAN. 18, 2013	
SHEET NO. 6	

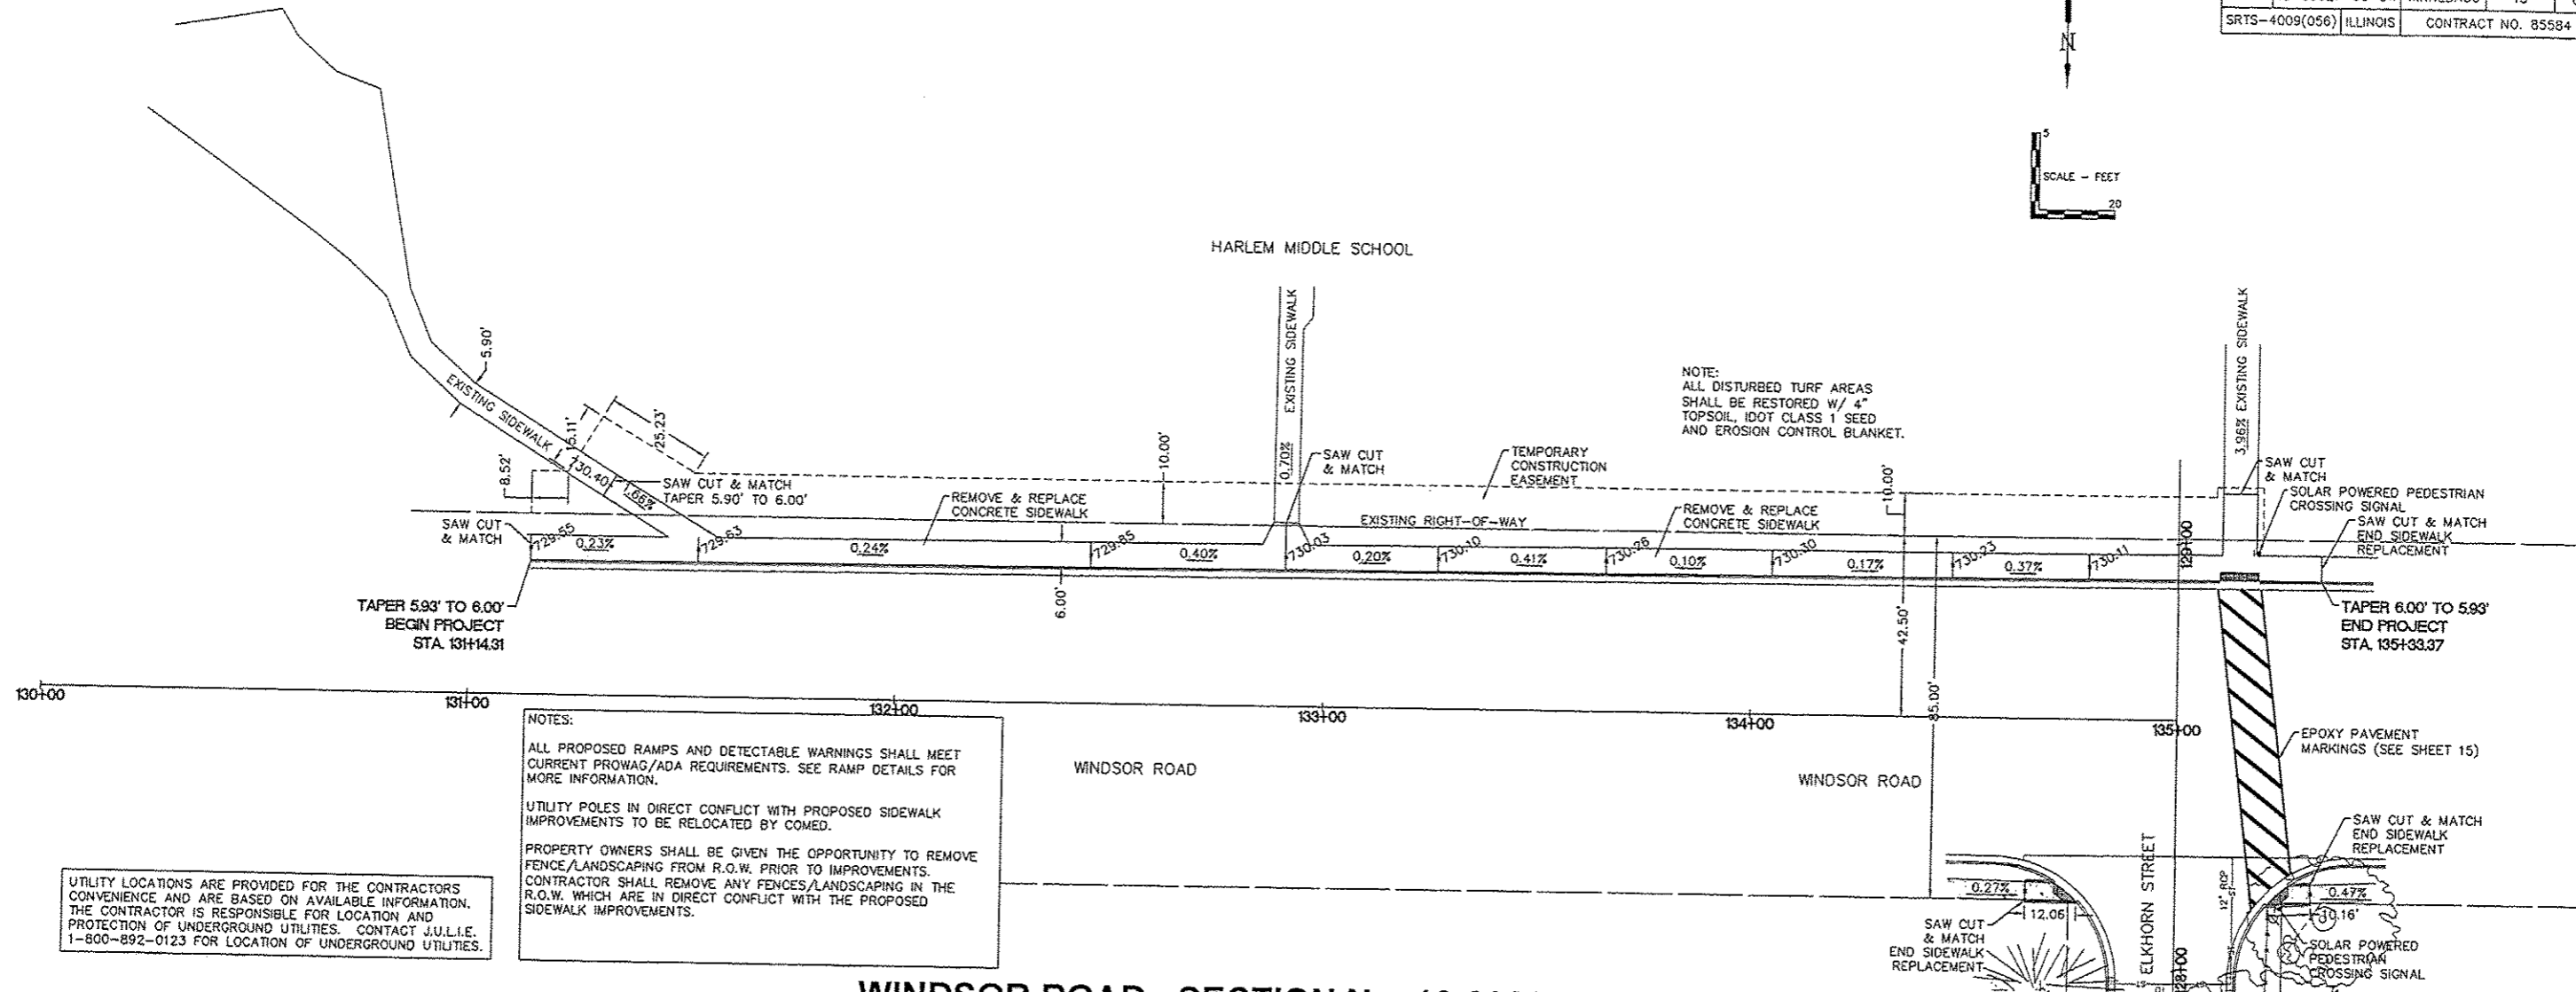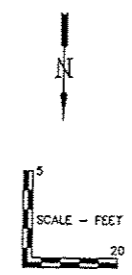

NOTES:
ALL PROPOSED RAMPS AND DETECTABLE WARNINGS SHALL MEET CURRENT PROWAG/ADA REQUIREMENTS. SEE RAMP DETAILS FOR MORE INFORMATION.
UTILITY POLES IN DIRECT CONFLICT WITH PROPOSED SIDEWALK IMPROVEMENTS TO BE RELOCATED BY COMED.
PROPERTY OWNERS SHALL BE GIVEN THE OPPORTUNITY TO REMOVE FENCE/LANDSCAPING FROM R.O.W. PRIOR TO IMPROVEMENTS. CONTRACTOR SHALL REMOVE ANY FENCES/LANDSCAPING IN THE R.O.W. WHICH ARE IN DIRECT CONFLICT WITH THE PROPOSED SIDEWALK IMPROVEMENTS.

UTILITY LOCATIONS ARE PROVIDED FOR THE CONTRACTORS CONVENIENCE AND ARE BASED ON AVAILABLE INFORMATION. THE CONTRACTOR IS RESPONSIBLE FOR LOCATION AND PROTECTION OF UNDERGROUND UTILITIES. CONTACT J.U.L.I.E. 1-800-892-0123 FOR LOCATION OF UNDERGROUND UTILITIES.

WINDSOR ROAD - SECTION No. 10-00027-00-SW

