


DATE _____
 BY _____
 SURVEYED _____
 PLOTTED _____
 NOTE BOOK _____
 AREAS CHECKED _____

DATE _____
 BY _____
 SURVEYED _____
 PLOTTED _____
 NOTE BOOK _____
 AREAS CHECKED _____

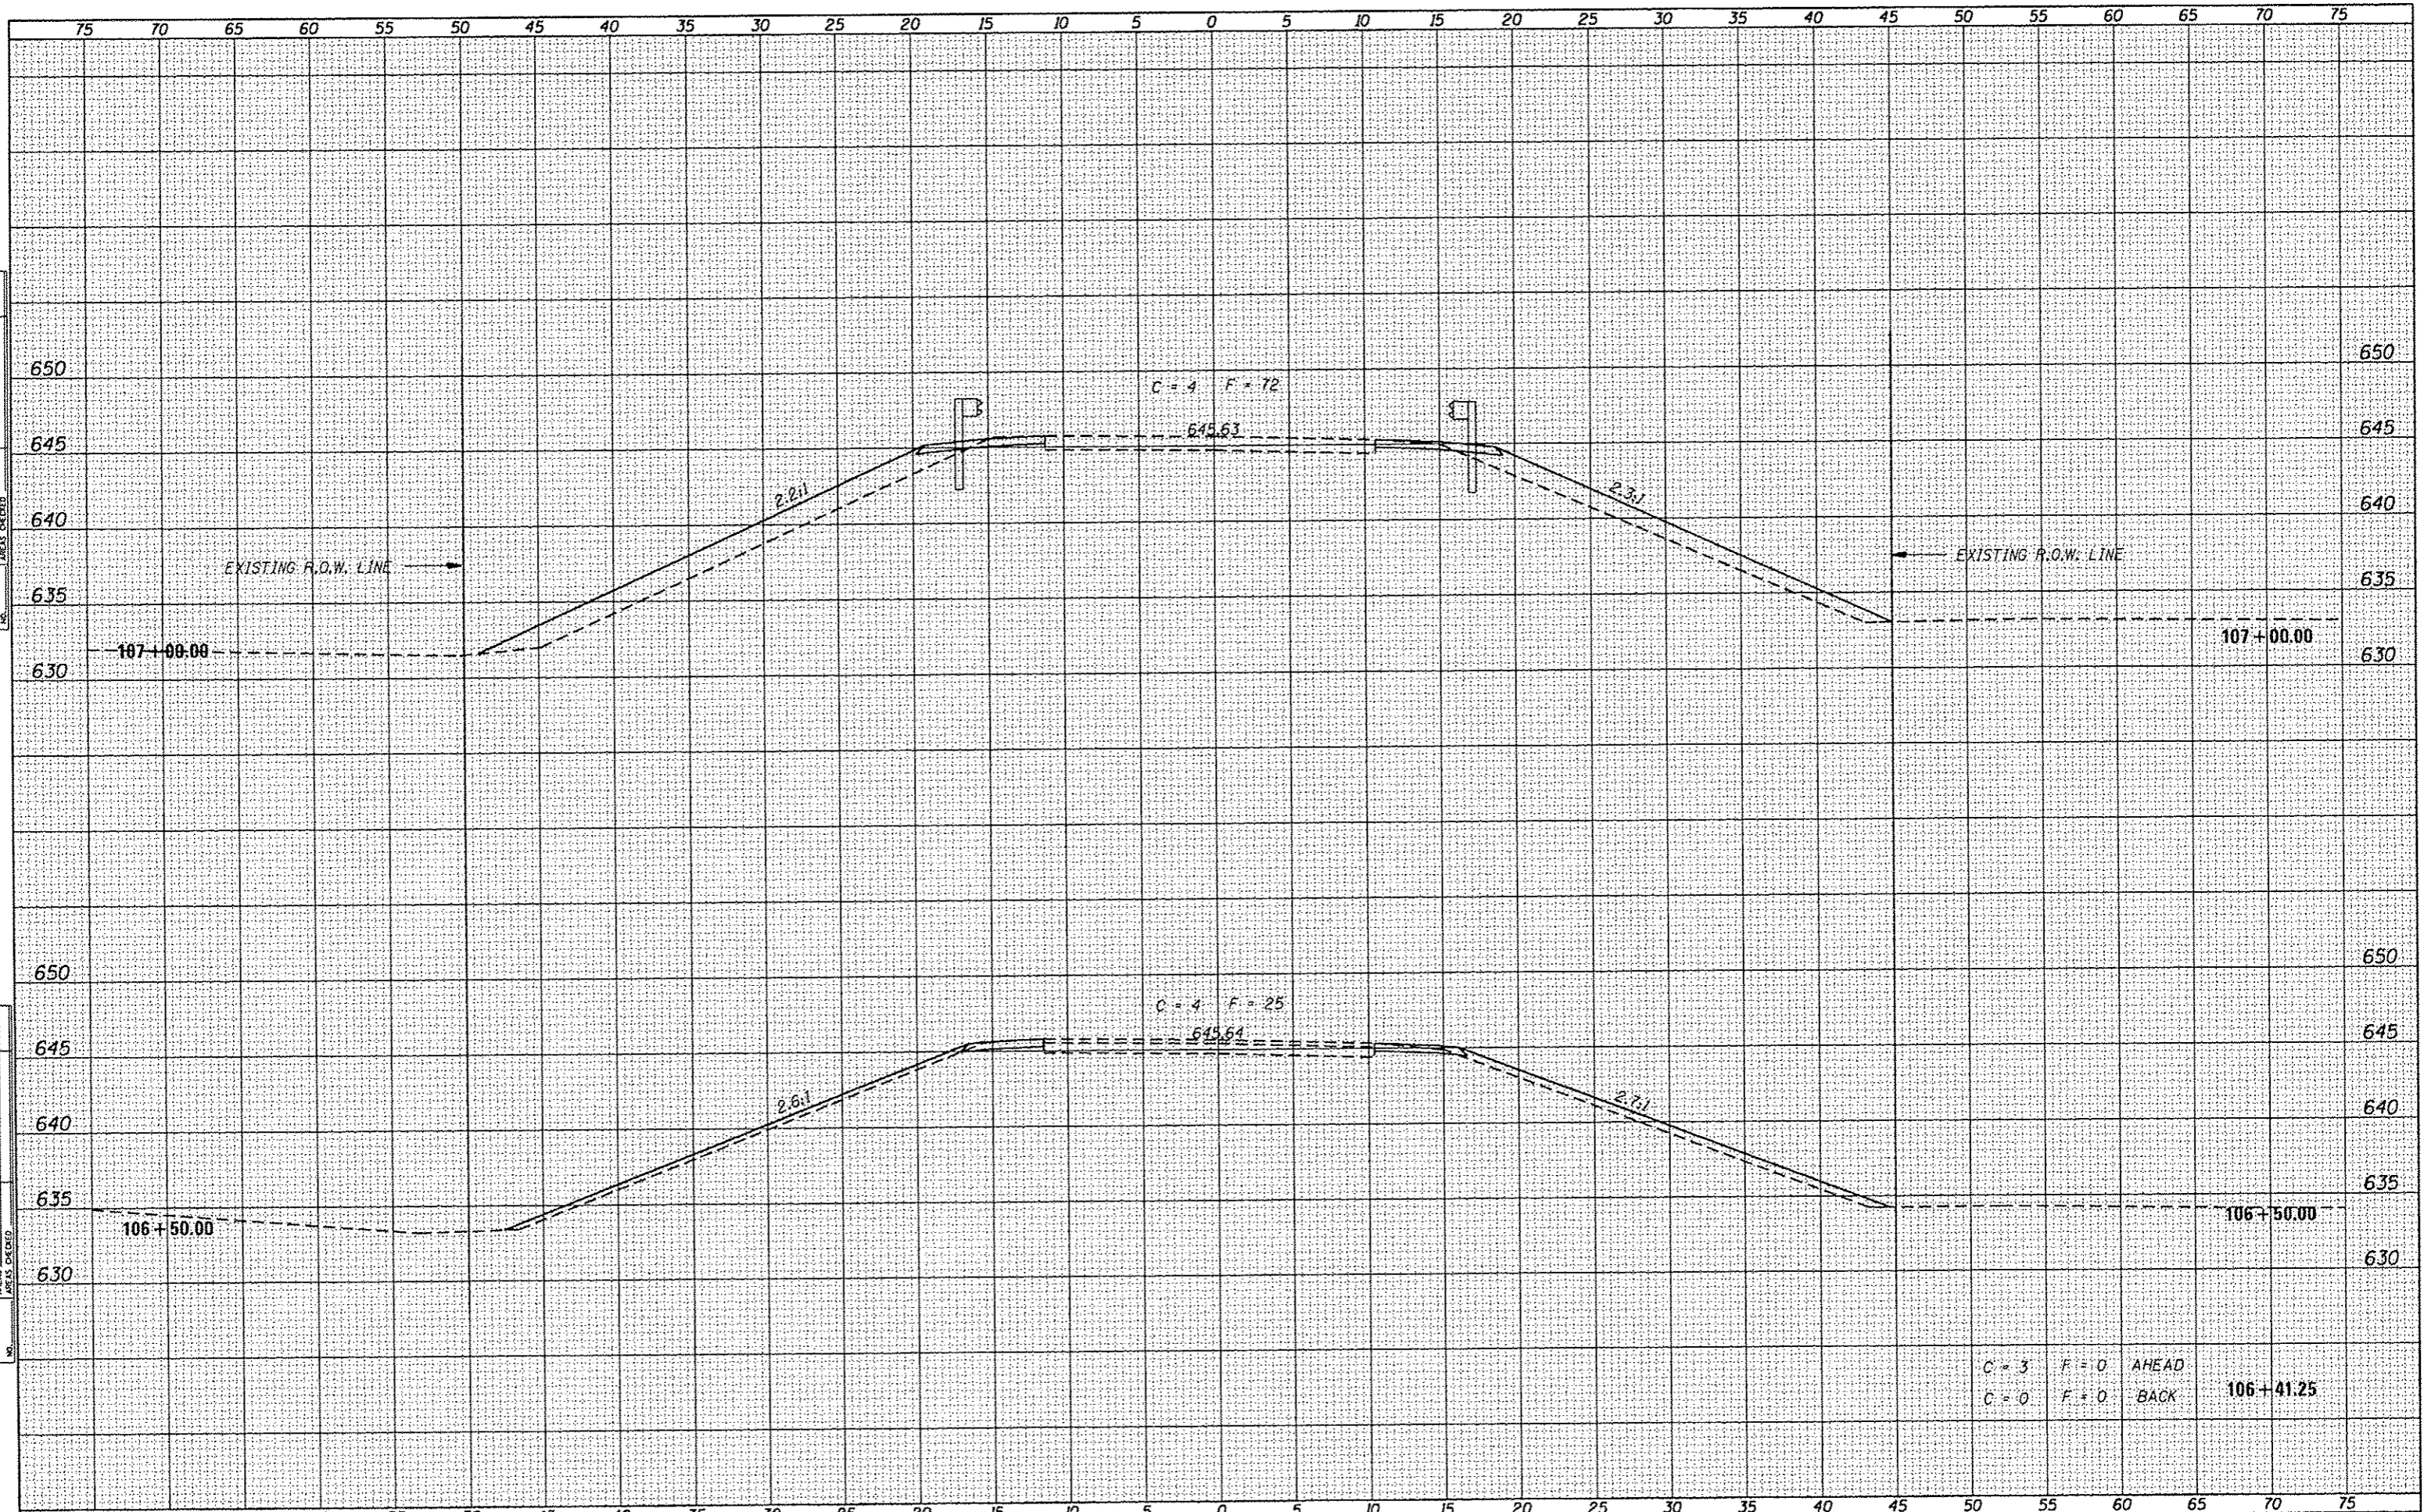

C = 3 F = 0 AHEAD
 C = 0 F = 0 BACK

106+41.25

FILE NAME * 11-194-EX-XS-SHEETS.DGN
 PLOTTED BY * S.A.P.
 CHECKED BY * R.J.C.
 PLOT DATE = 12/14/11

DESIGNED - G.J.C.
 DRAWN - S.A.P.
 CHECKED - R.D.F.
 DATE - 12/02/11

REVISED -
 REVISED -
 REVISED -
 REVISED -

4440 ASH GROVE
 SPRINGFIELD, IL. 62711
 (217) 793-8600
 www.fehr-graham.com

FEHR GRAHAM
 ENGINEERING & ENVIRONMENTAL
 ILLINOIS DESIGN FIRM NO. 181-00325

FREEPORT, IL ROCKFORD, IL
 ROCHELLE, IL SPRINGFIELD, IL
 MONROE, WI

ROADWAY CROSS SECTIONS - C.H. 4

STA. 106+41.25 TO STA. 107+00.00

C.H.	SECTION	COUNTY	TOTAL SHEETS	SHEET NO.
4	11-00138-00-BR	JO DAVIESS	34	31
			CONTRACT NO. 85585	
ILLINOIS				