

FAS ROUTE NO	SEC	COUNTY	TOTAL SHEETS	SHEET NO
-	*	STEPHENSON	16	12
ILLINOIS PROJECT BROS-0177(044)				
* 12-08122-00-BR				
CONTRACT NO. 85590				

REVISIONS	
NO.	DESCRIPTION

DESIGNED BY	DATE
DRAWN BY	DATE
CHECKED BY	DATE
IN CHARGE	DATE
REGISTERED PROFESSIONAL ENGINEER	DATE
REGISTERED PROFESSIONAL SURVEYOR	DATE
REGISTERED PROFESSIONAL ROADWAY ENGINEER	DATE

wendler
 wendler engineering services, inc.
 GEOTECHNICAL SOLUTIONS
 ENGINEERS - SURVEYORS - SCIENTISTS
 www.wendlers.com ph: 615.238.2261
 Project Professional Design Firm No. 184-000648


INFRASTRUCTURE IMPROVEMENTS
 OF
 BRIDGE REPLACEMENT - DAMEIER ROAD
 FOR
 STEPHENSON COUNTY

SHEET TITLE
 ROADWAY
 CROSS
 SECTIONS

JOB NUMBER
 2120191

DATE
 03/28/2013

SHEET NO.
 12 of 16

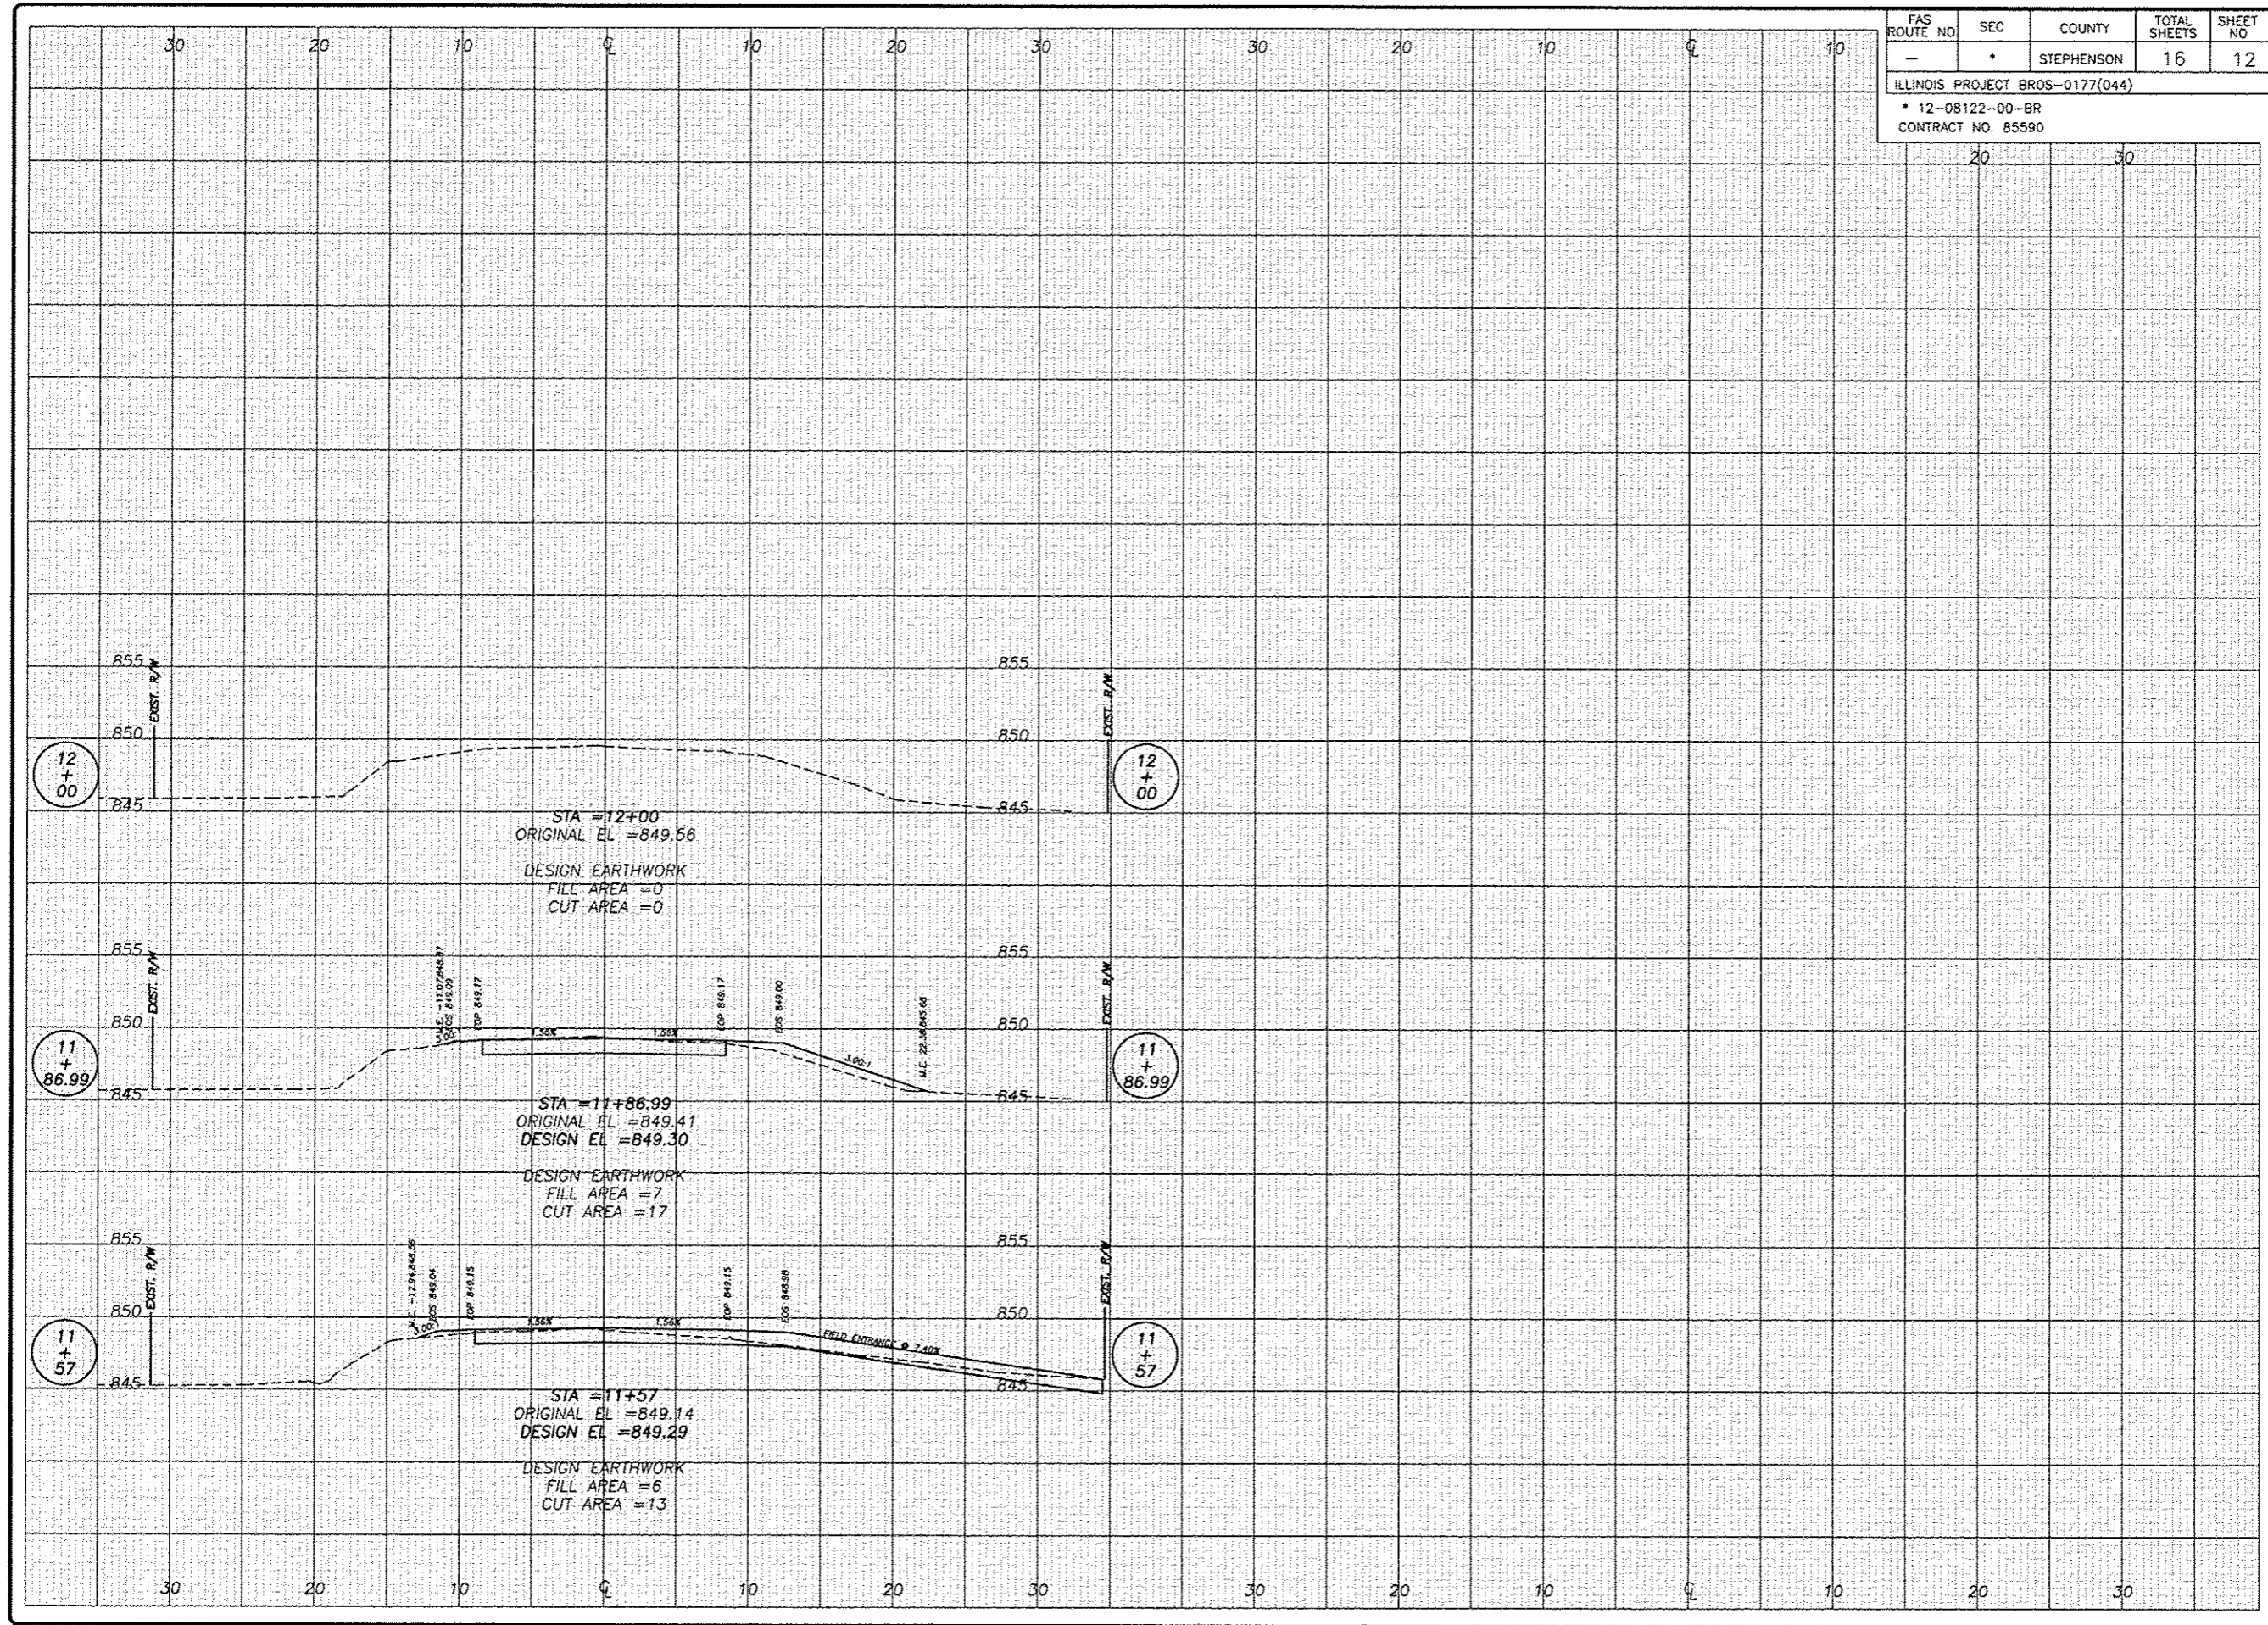

1/2" = 10' (VERTICAL) 1/8" = 10' (HORIZONTAL)