


*Dimensions Perpendicular to \perp Roadway
 **Trim to fit where required.
 ***Bend to fit.

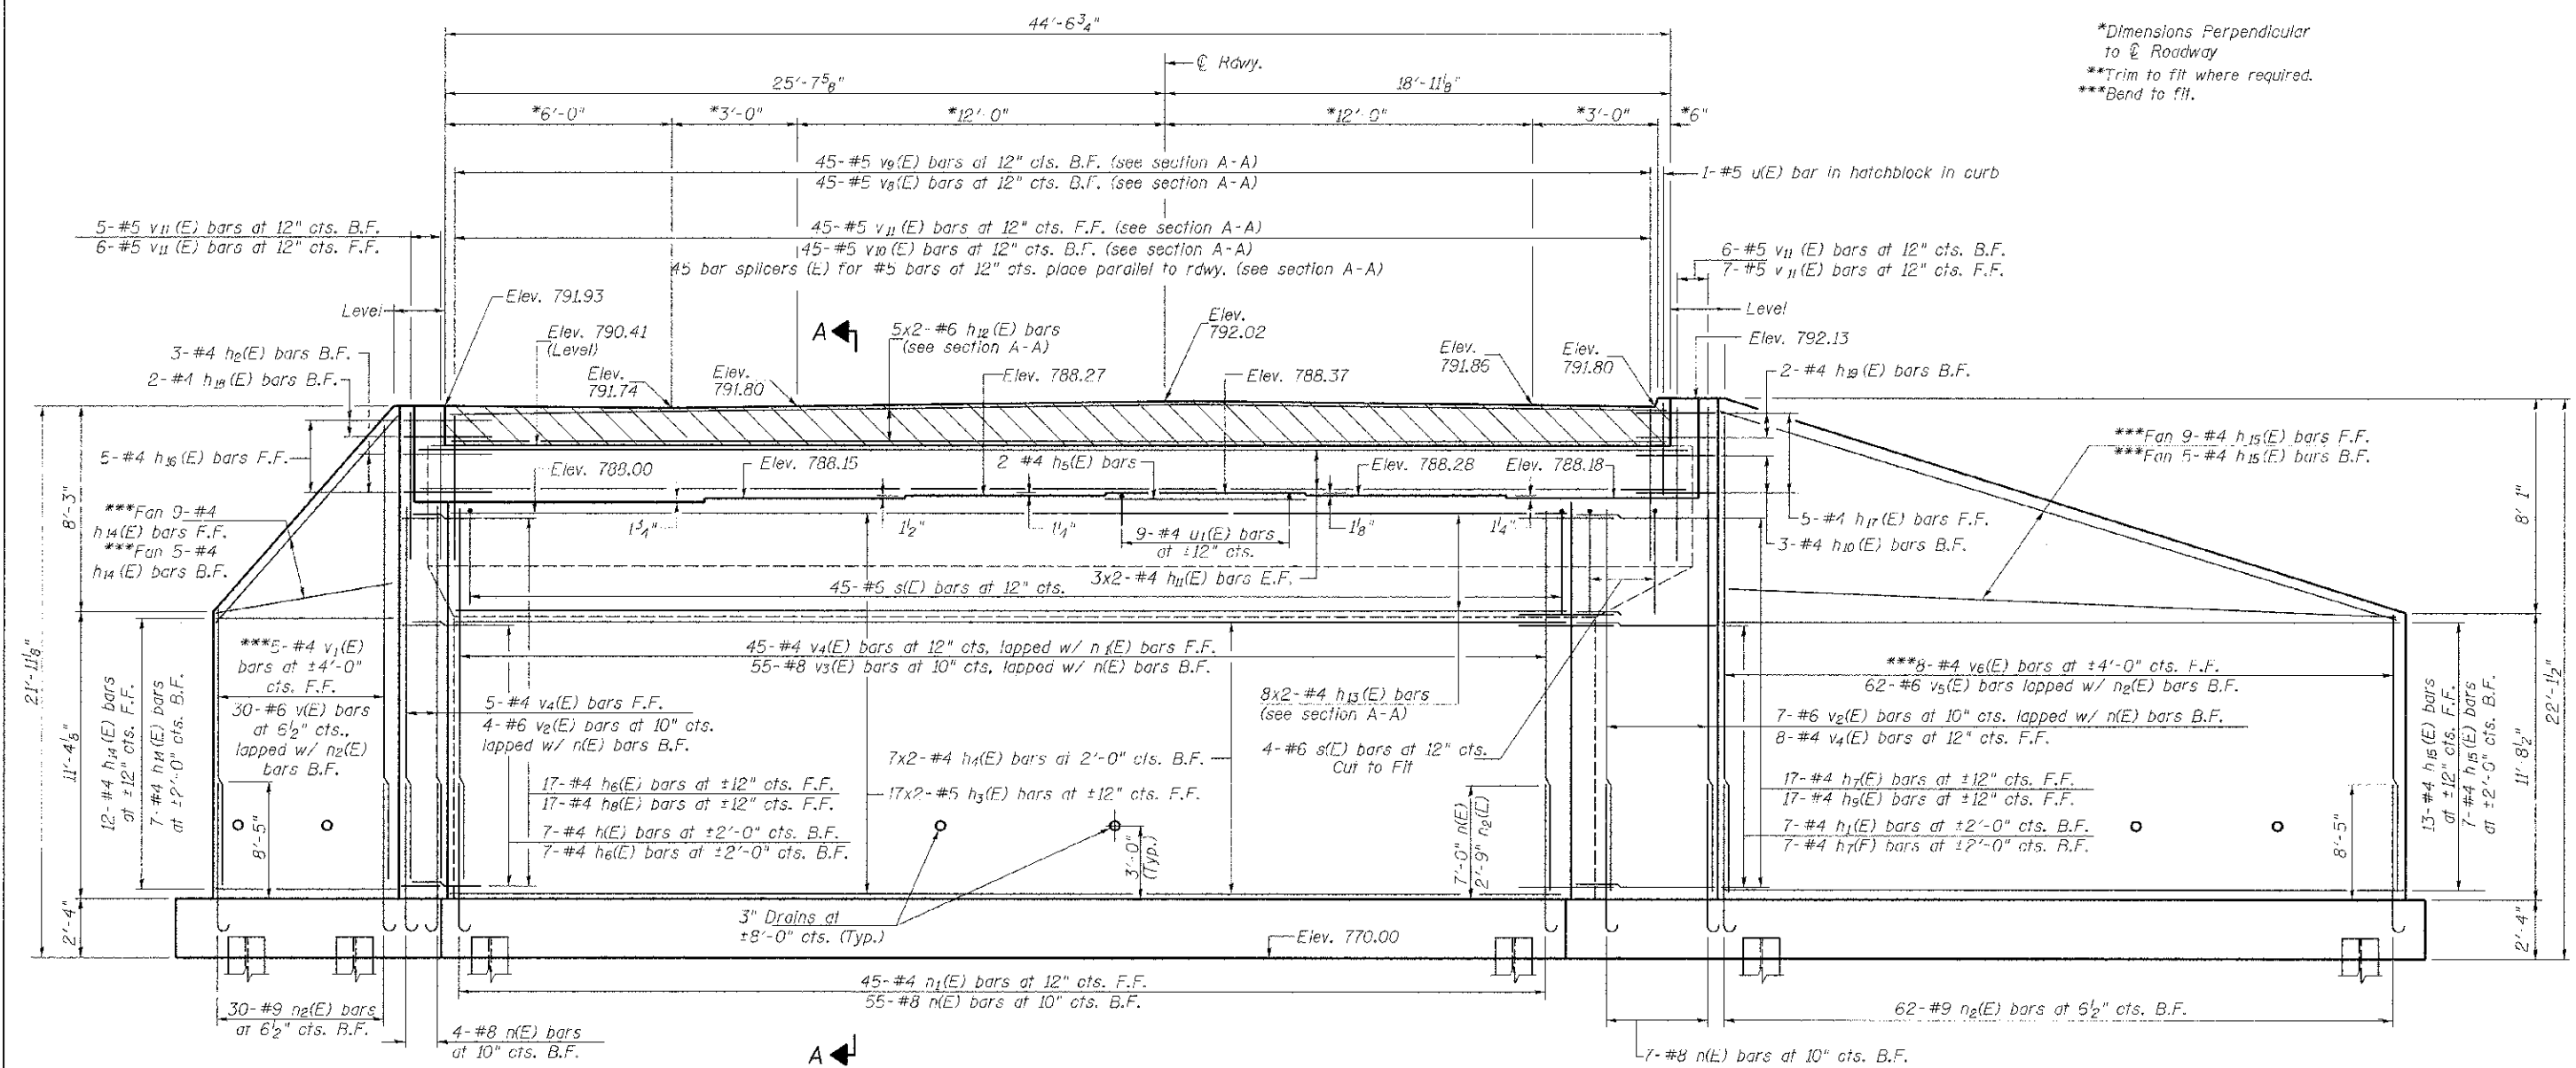

ELEVATION
(Looking North)

Notes:
 See sheet 25 of 28 for Section A-A, Bar Details & Bill of Materials.
 Pour steps monolithically with cap.
 Hatched area to be poured after superstructure is in place.
 See sheet 24 of 28 for footing details, pile locations & anchor bolt layout.
 Space reinforcement in cap to miss anchor bolts.
 See sheet 19 of 28 for anchor bolt details.

MIN. BAR LAP
 (Vertical)
 #4 bar = 2'-7"
 #6 bar = 3'-10"
 #8 bar = 6' 9"
 (Horizontal)
 #4 bar = 2'-0"
 #5 bar = 2'-6"
 #6 bar = 3'-0"

FILE NAME =	USER NAME =	DESIGNED BY	REVISED -	DEKALB COUNTY C.H. 26 (FIVE POINTS RD.) OVER SOUTH BRANCH OF KISHWAUKEE RIVER	NORTH ABUTMENT	RTE. NO.	SECTION	COUNTY	TOTAL SHEETS	SHEET NO.	
W:\2555\CADD\STRUCTURES - Rec'd	02-27-23:3\2555\623.dgn	DRAWN TAC	REVISED -			CH 26	05-00044-01-BR	DEKALB	49	38	
	PLOT SCALE = NONE	CHECKED CTM	REVISED -			SCALE: N/A		SHEET NO. 23 OF 28 SHEETS		STA. N/A	TO STA. N/A
	PLOT DATE = 3/26/2013	DATE -	REVISED -					ILLUSTRATIONS		FED. AID PROJECT BRS-1122(108)	
						CONTRACT NO. 87477					