


FINAL SURVEY	DATE
SURVEYED	BY
NOTE BOOK	
TEMPLATE	
AREAS CHECKED	

ORIGINAL SURVEY	DATE
SURVEYED	BY
NOTE BOOK	
TEMPLATE	
AREAS CHECKED	

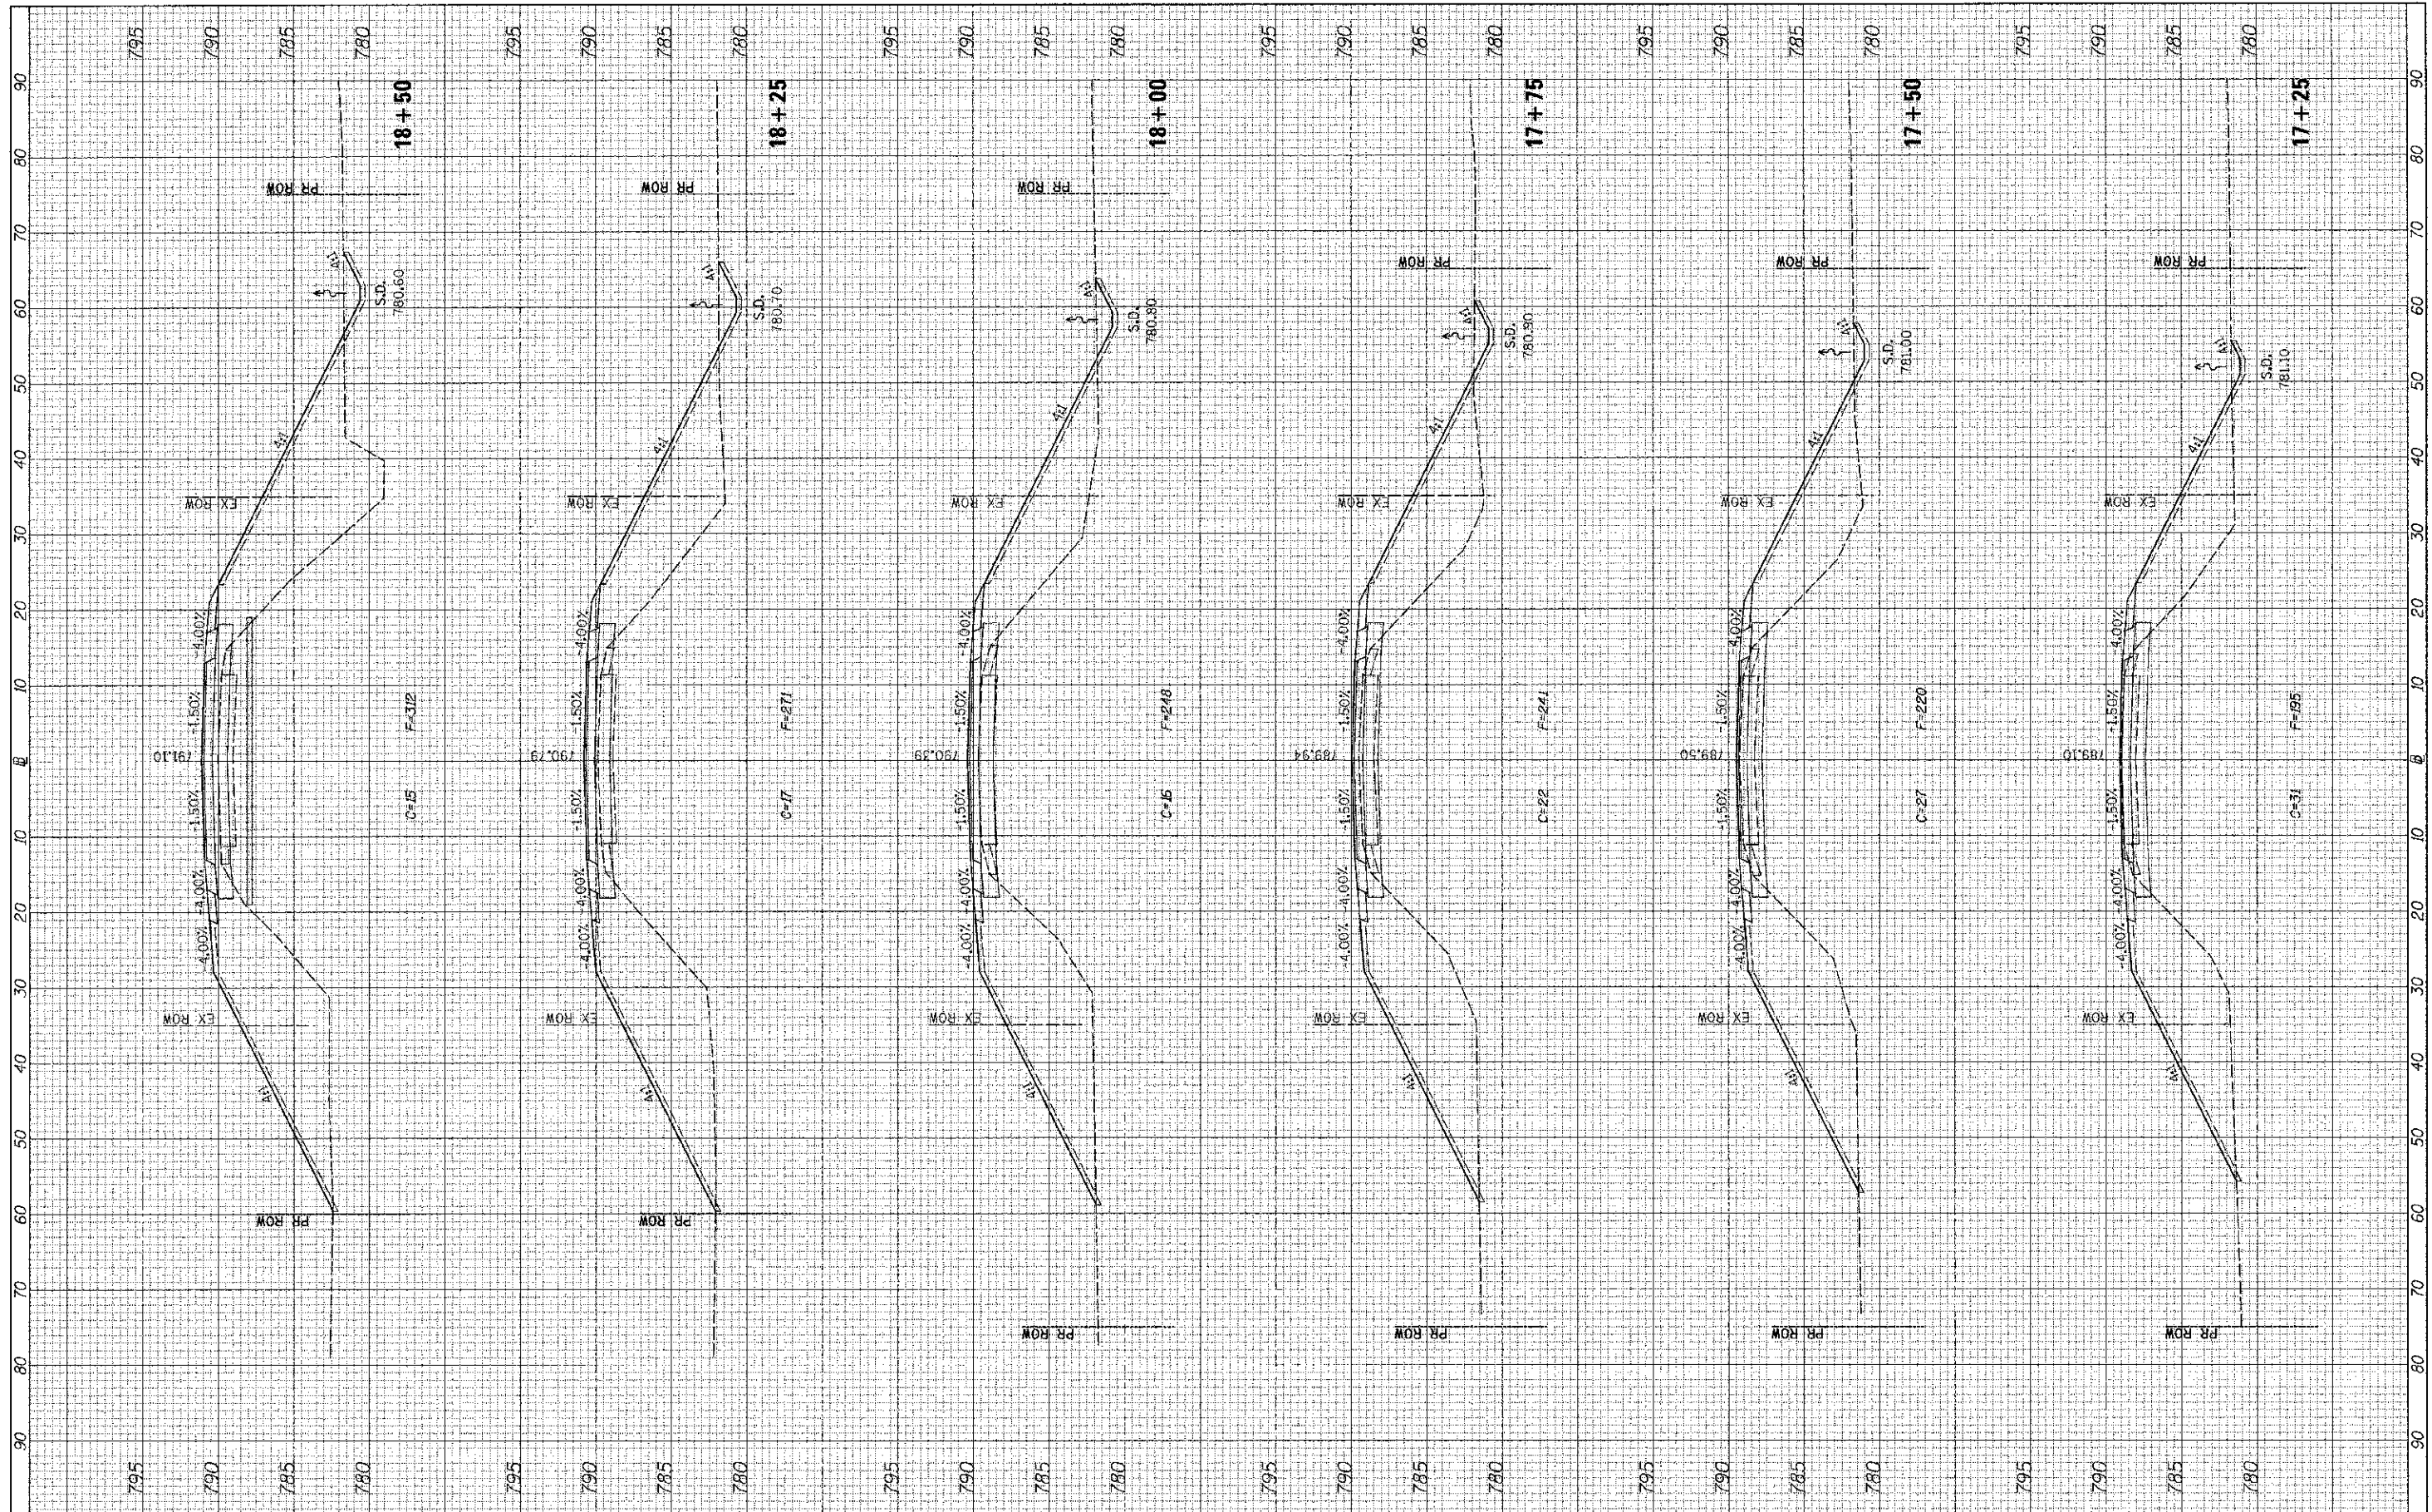

FILE NAME - V:\2566\CADD SHEETS\2565-ah-t-wsht.dgn  
 USER NAME = amountal  
 PLOT SCALE = 9.9819' / in.  
 PLOT DATE = 3/28/2013

DESIGNED -	REVISED -
DRAWN -	REVISED -
CHECKED -	REVISED -
DATE -	REVISED -

**STATE OF ILLINOIS  
DEPARTMENT OF TRANSPORTATION**

**C.H. 26 (FIVE POINTS RD.) CROSS SECTIONS**

SCALE: H=10 V=5 SHEET 3 OF 6 SHEETS STA. 17+25 TO STA. 18+50

RTE. NO.	SECTION	COUNTY	TOTAL SHEETS	SHEET NO.
CH 26	05-00044-01-BR	DE KALB	49	46
				CONTRACT NO. 87477
ILLINOIS FED. AID PROJECT				