


FINAL SURVEY	DATE
SURVEYED BY	BY
NOTE BOOK NO.	
TEMPLATE AREAS CHECKED	
AREAS CHECKED	

ORIGINAL SURVEY	DATE
SURVEYED BY	BY
NOTE BOOK NO.	
TEMPLATE AREAS CHECKED	
AREAS CHECKED	

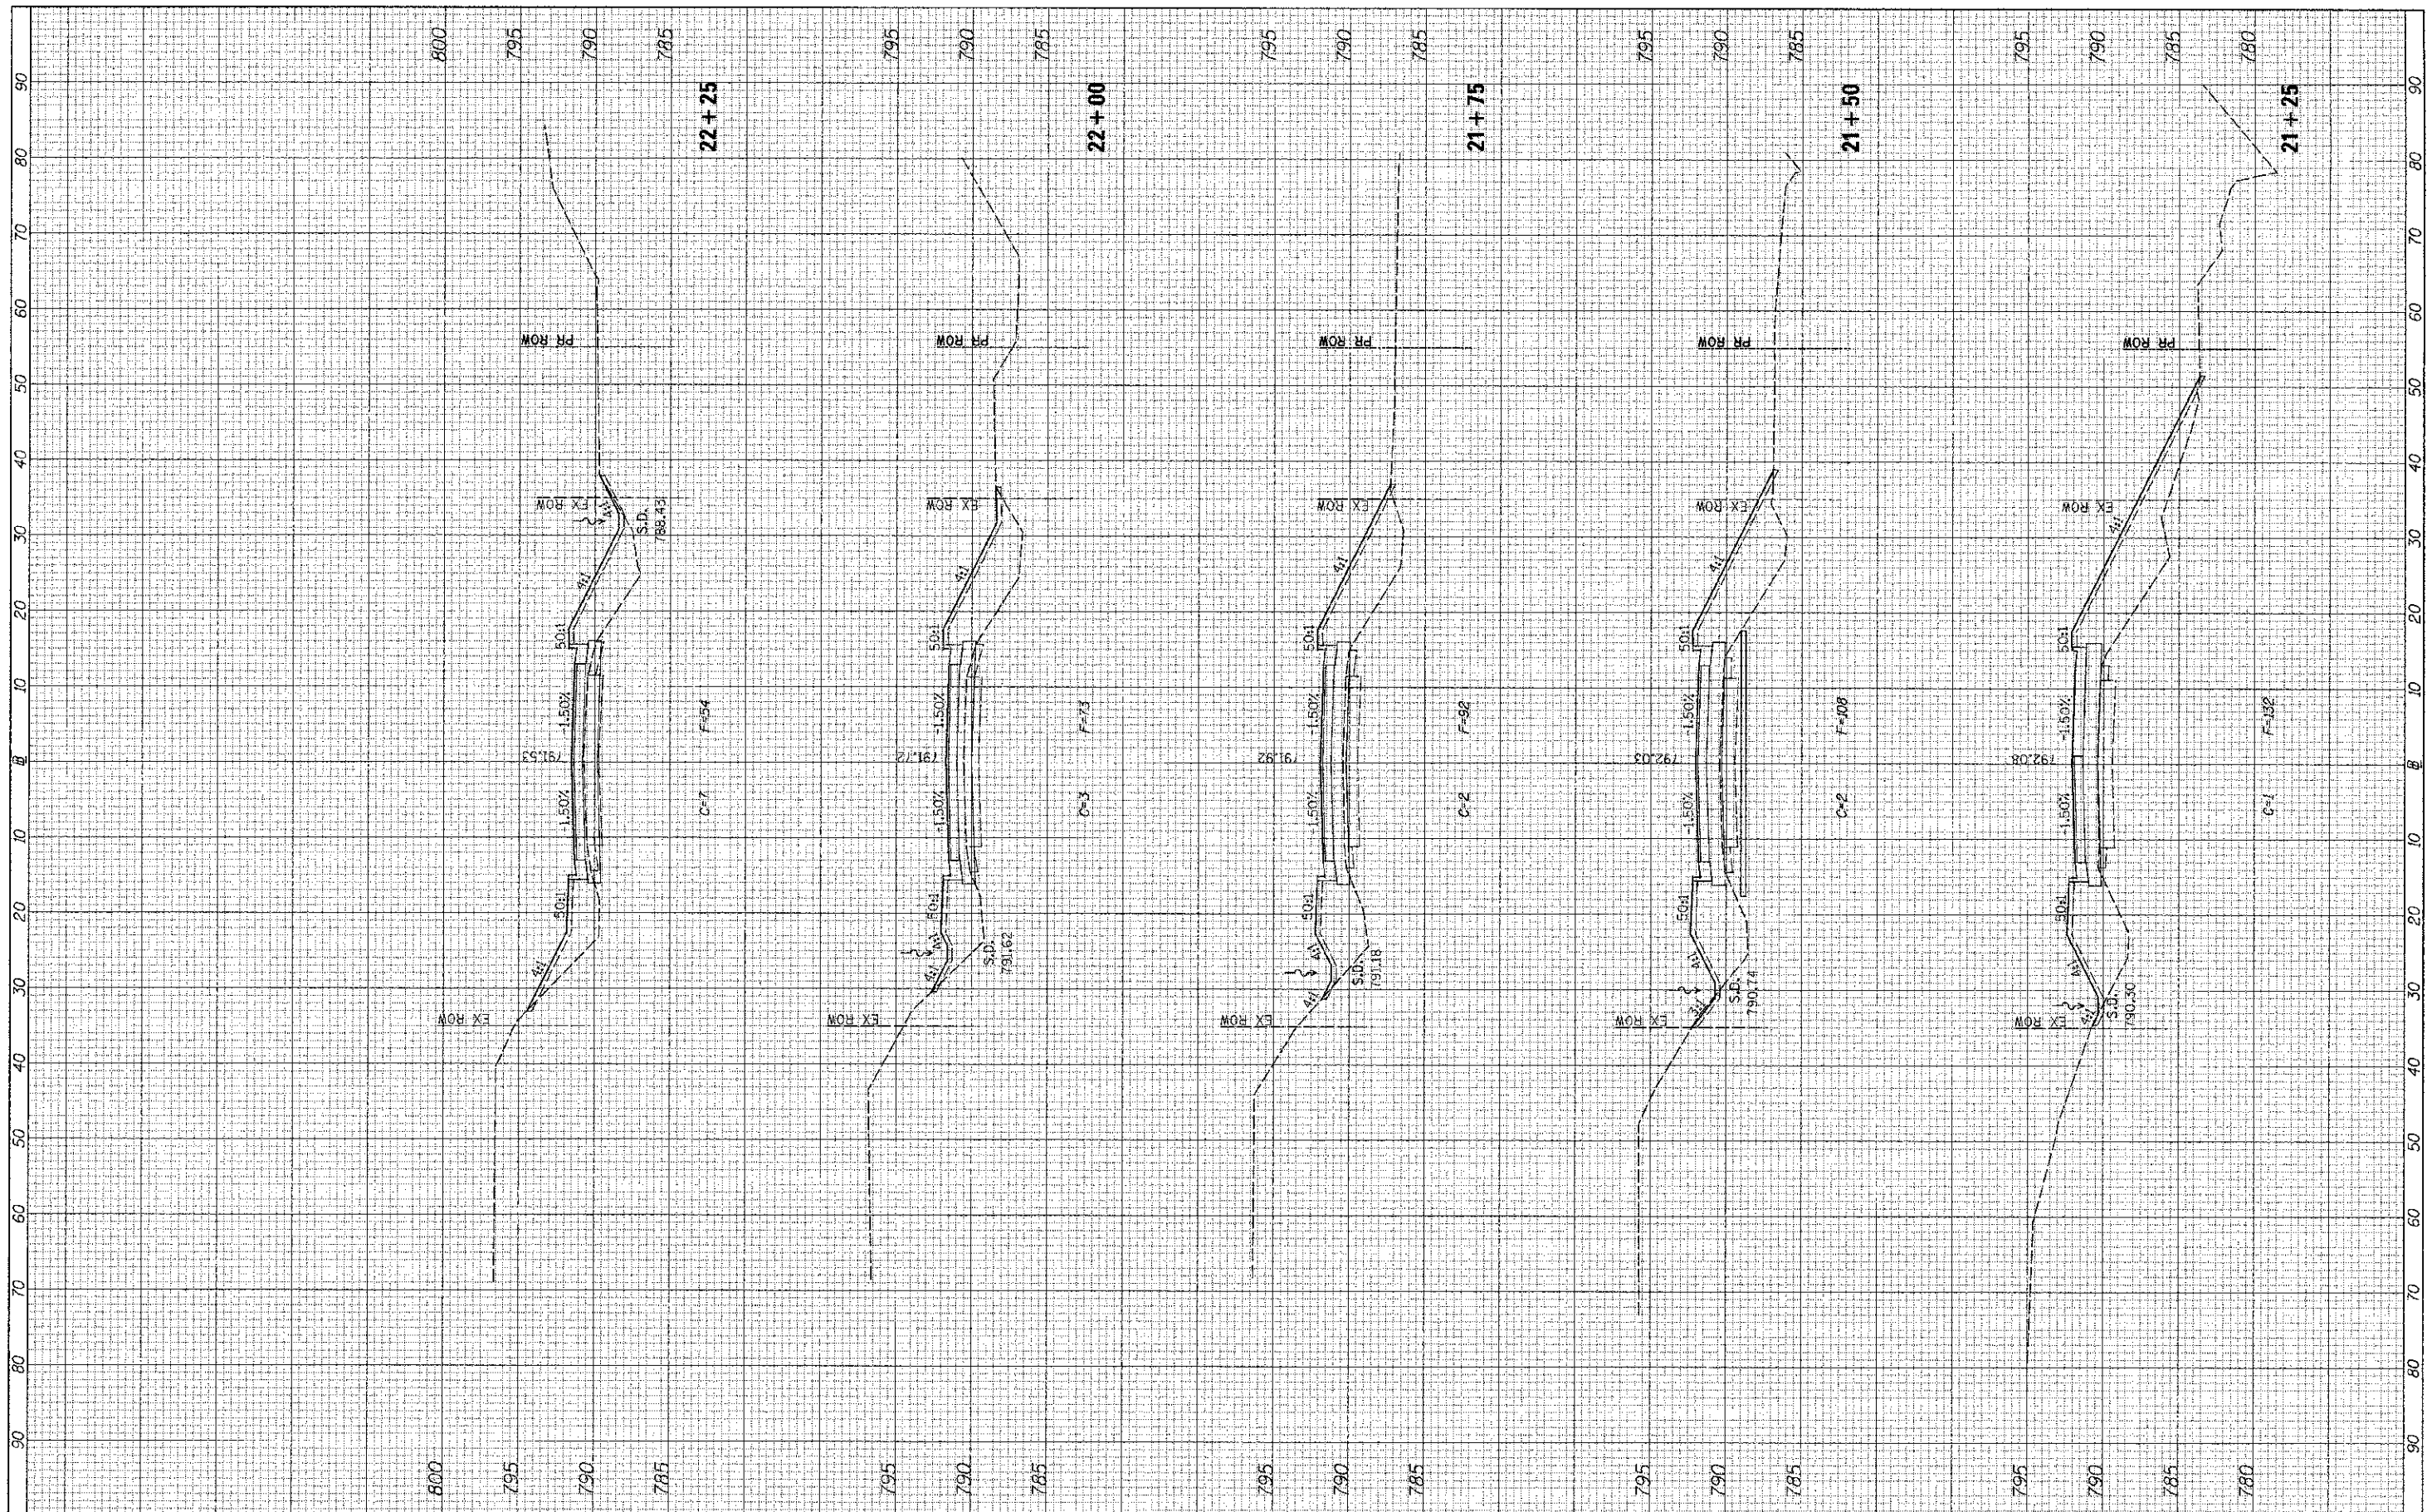

FILE NAME = V:\2655\CAED SHEETS\2655-ah1-ssht.dgn
 USER NAME = amountl
 PLOT SCALE = 1/8" = 1' / 31.68'
 PLOT DATE = 3/23/2013

DESIGNED -	REVISED -
DRAWN -	REVISED -
CHECKED -	REVISED -
DATE -	REVISED -

**STATE OF ILLINOIS
DEPARTMENT OF TRANSPORTATION**

C.H. 26 (FIVE POINTS RD.) CROSS SECTIONS
 SCALE: H=10 V=5 SHEET 5 OF 6 SHEETS STA. 21+25 TO STA. 22+25

RTE. NO.	SECTION	COUNTY	TOTAL SHEETS	SHEET NO.
CH 26	05-00044-01-BR	DE KALB	49	48
CONTRACT NO. 87477				
ILLINOIS FED. AID PROJECT				