


DATE	
BY	
FINISHED SURVEY	
NOTE BOOK	
TEMPLATE	
AREAS	
AREAS CHECKED	

DATE	
BY	
ORIGINAL SURVEY	
NOTE BOOK	
TEMPLATE	
AREAS	
AREAS CHECKED	

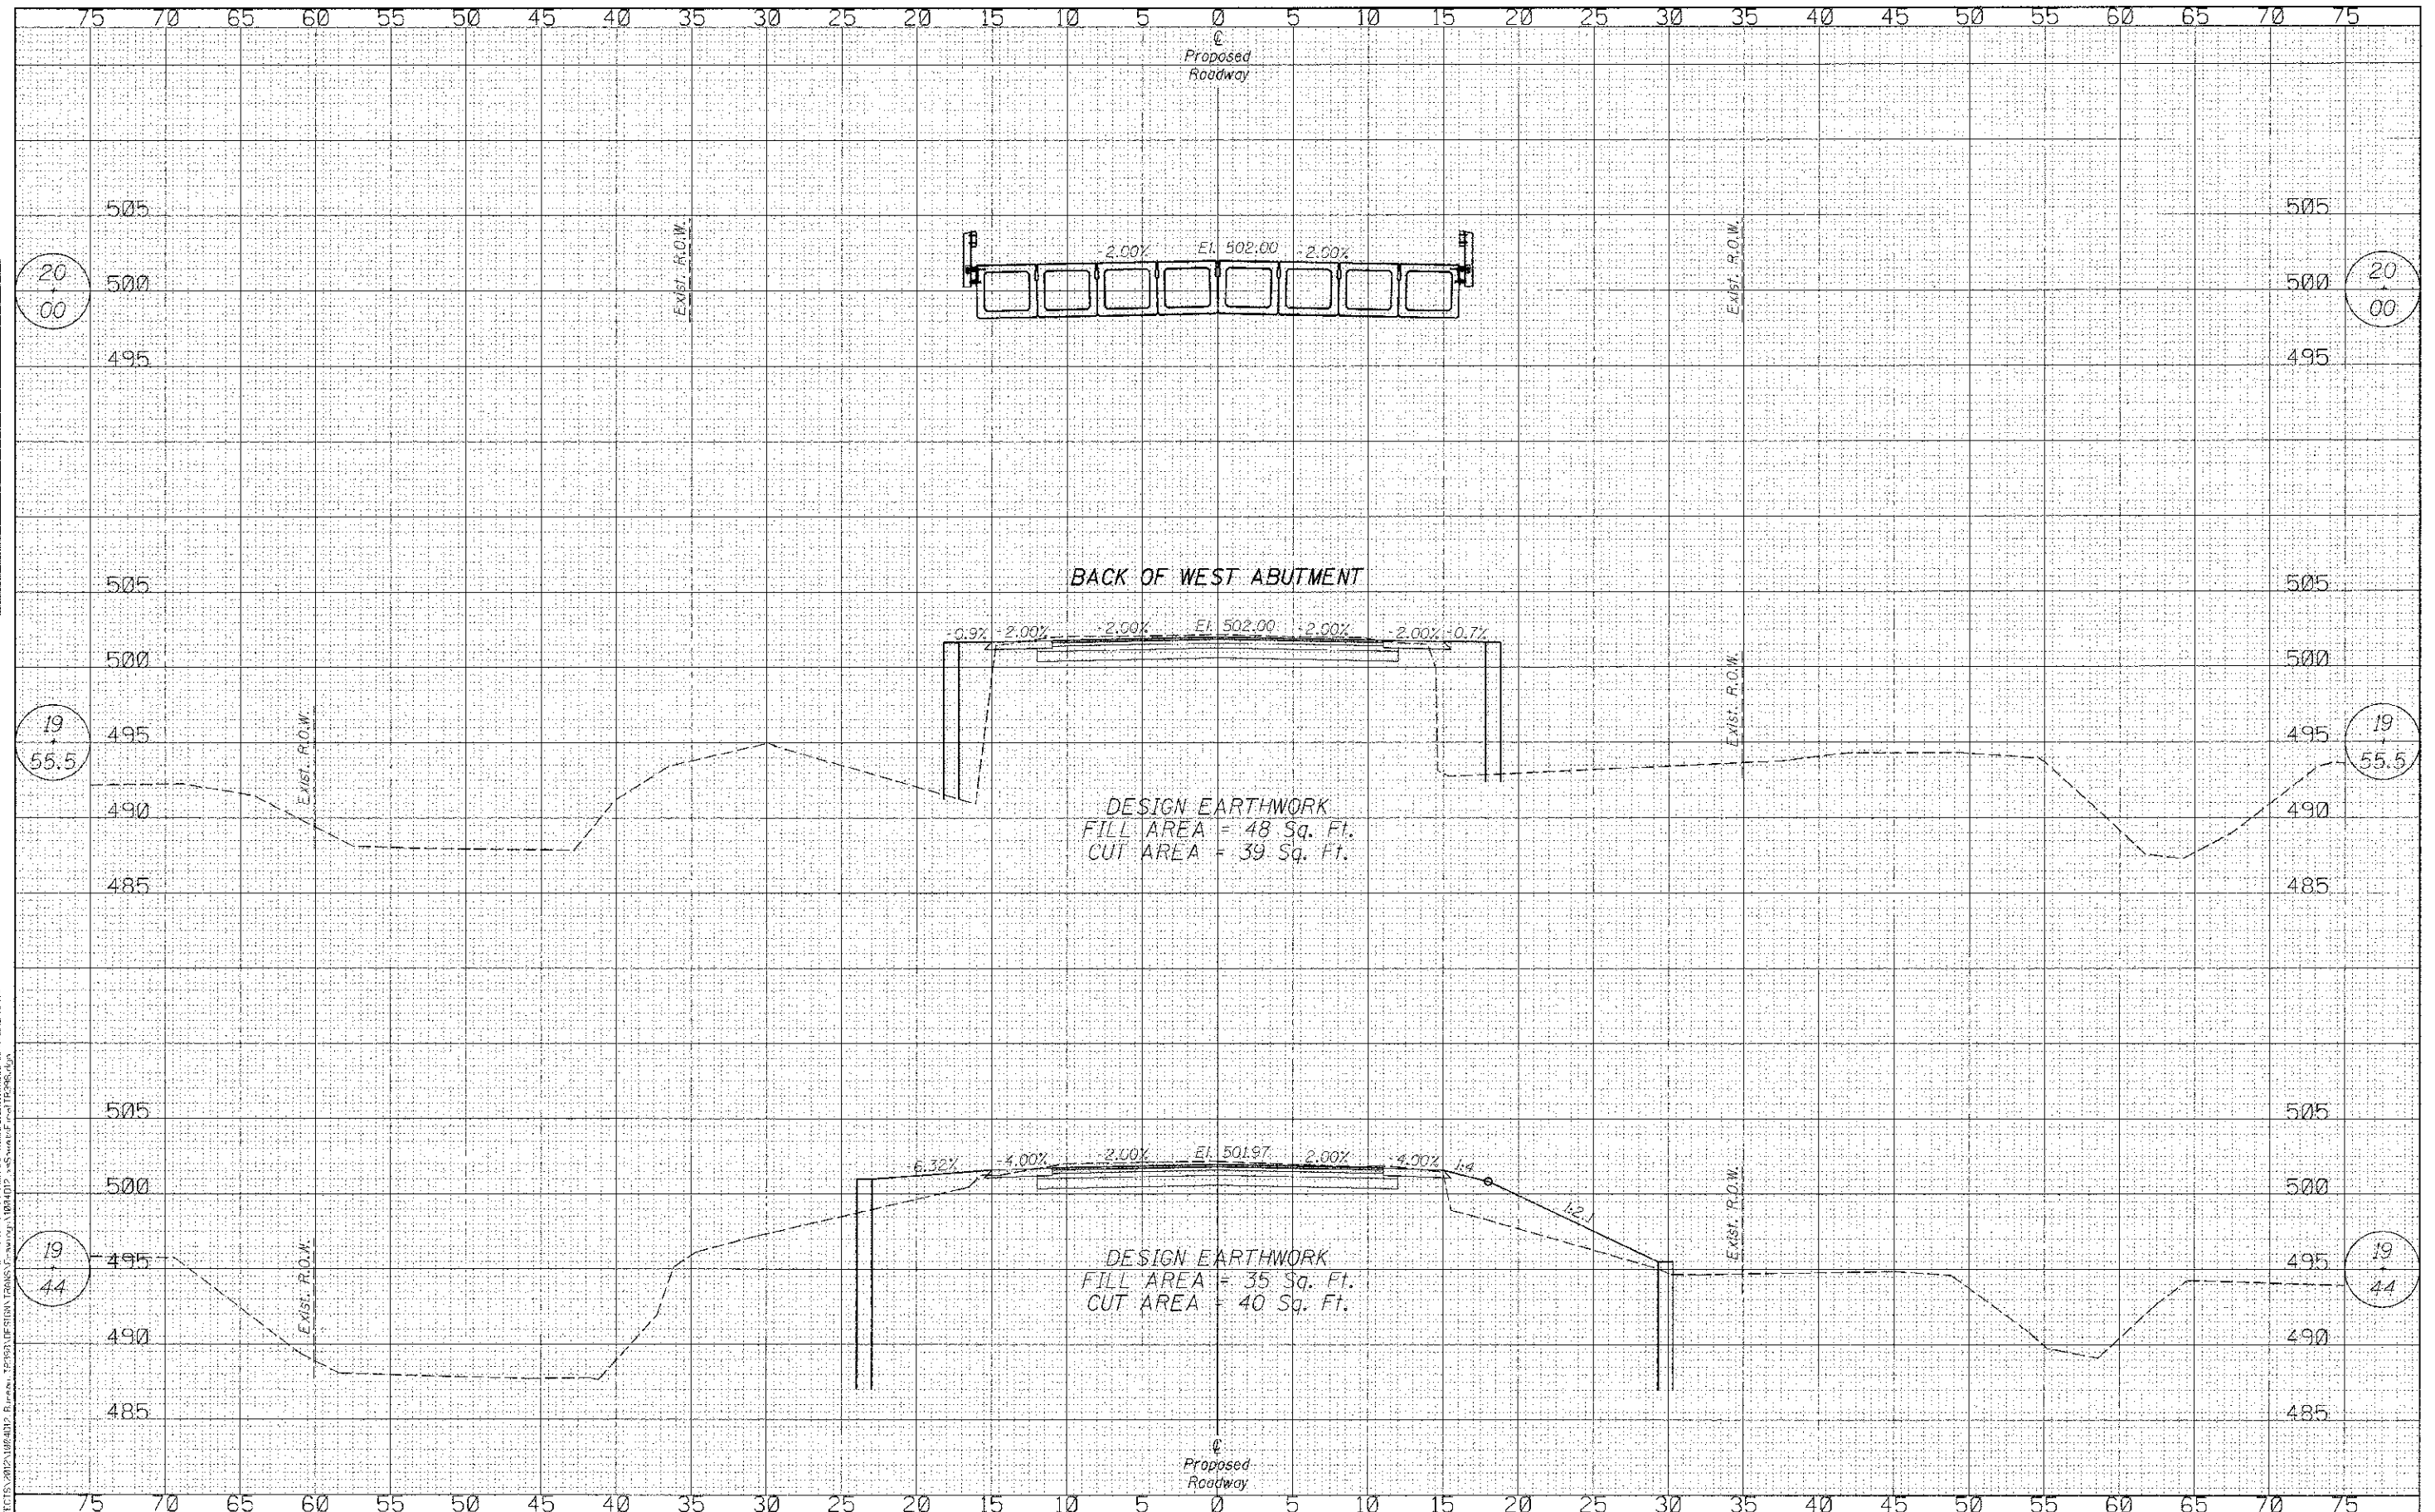

WILLET HOFMANN ASSOCIATES INC.
 ENGINEERING ARCHITECTURE LAND SURVEYING
 809 EAST 2ND STREET, DUNON, IL 61021 0967
 T-315-234-5321 DESIGN FIRM #15400078

DESIGNED - IAN NILAUSEN	REVISED -
CHECKED - BRAD KLEINMAIER	REVISED -
DRAWN - RON ALLEN	REVISED -
CHECKED - BRAD KLEINMAIER	REVISED -

**BUREAU COUNTY
 T.R. 398 OVER SPRING CREEK
 STATION 20+00**

CROSS SECTIONS		
STRUCTURE NO. 006-4143		
SCALE: 1"=5'	SHEET NO. 2 OF 4 SHEETS	STA. 19+44.00 TO STA. 20+00.00

TWP. RTE.	SECTION	COUNTY	TOTAL SHEETS	SHEET NO.
398	09-10113-00-BR	BUREAU	19	17
WHA# :004012			CONTRACT NO. 87551	
[I:\NO\S] FED. AID PROJECT BR05-0211094				