
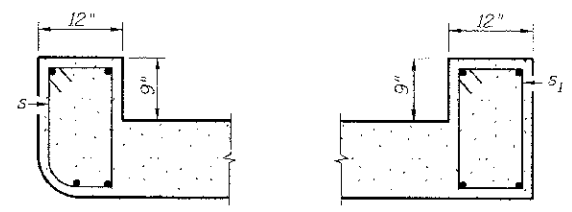
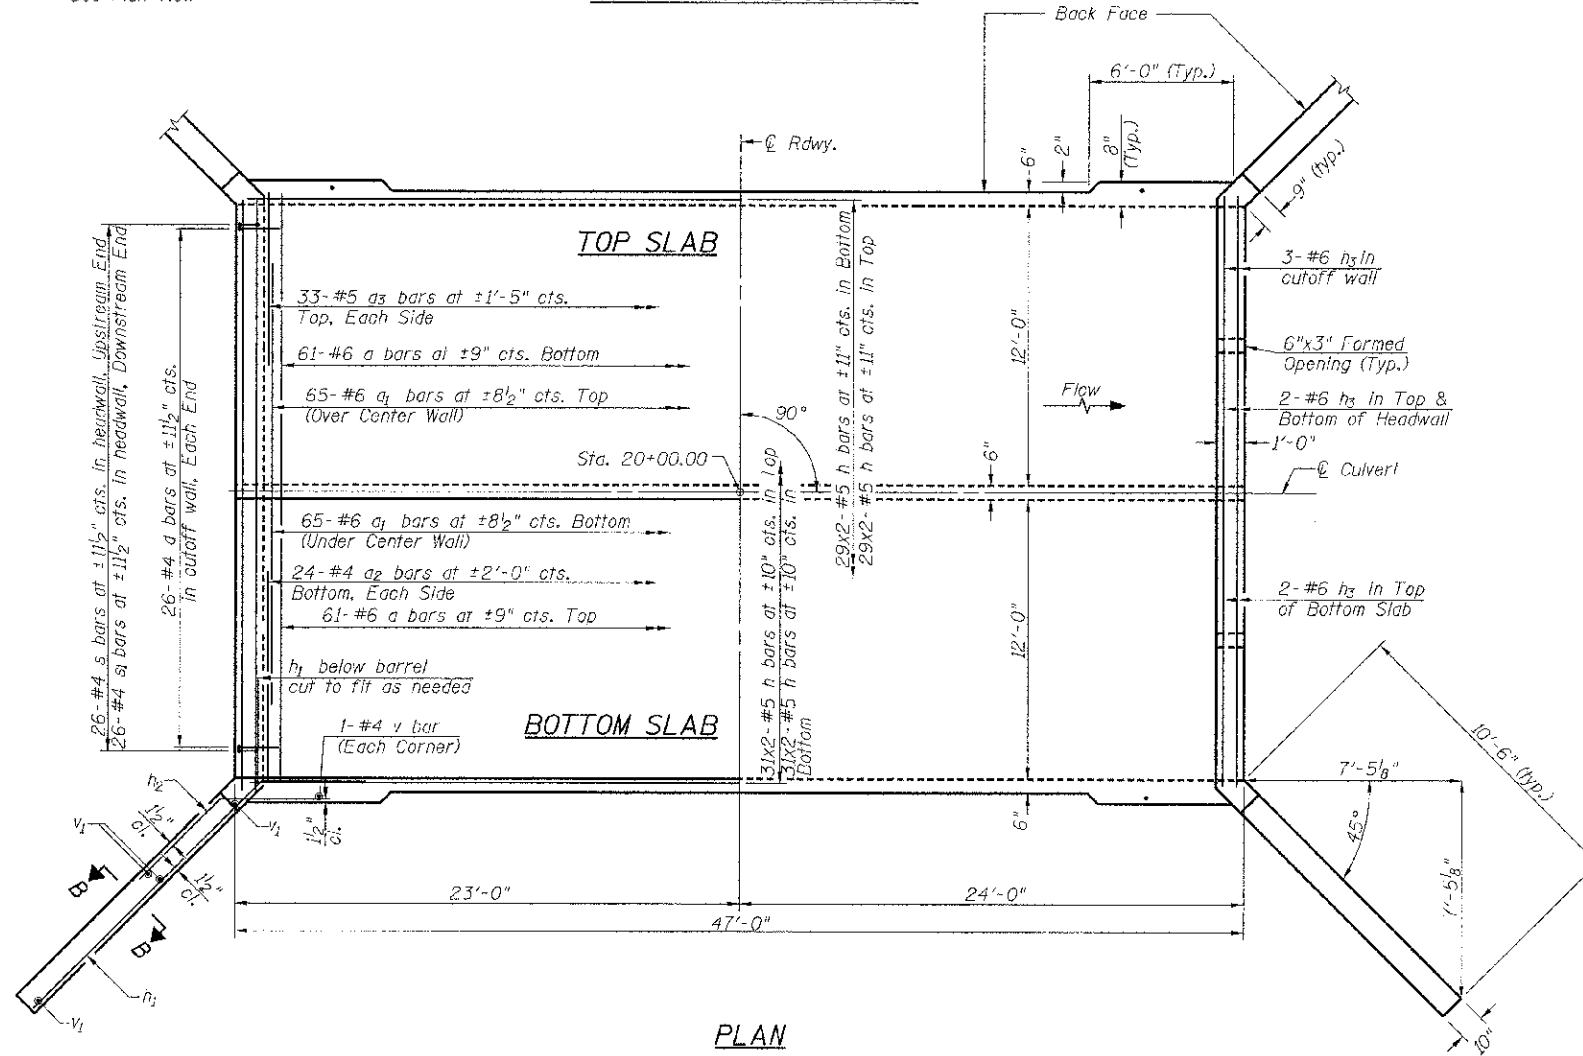
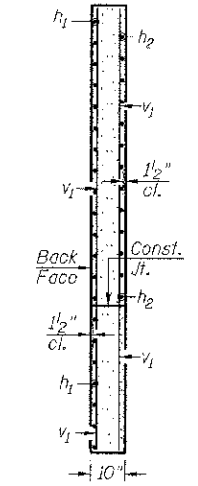


Bars indicated thus 29x2-#5 etc. indicates 29 lines of bars with 2 lengths per line.

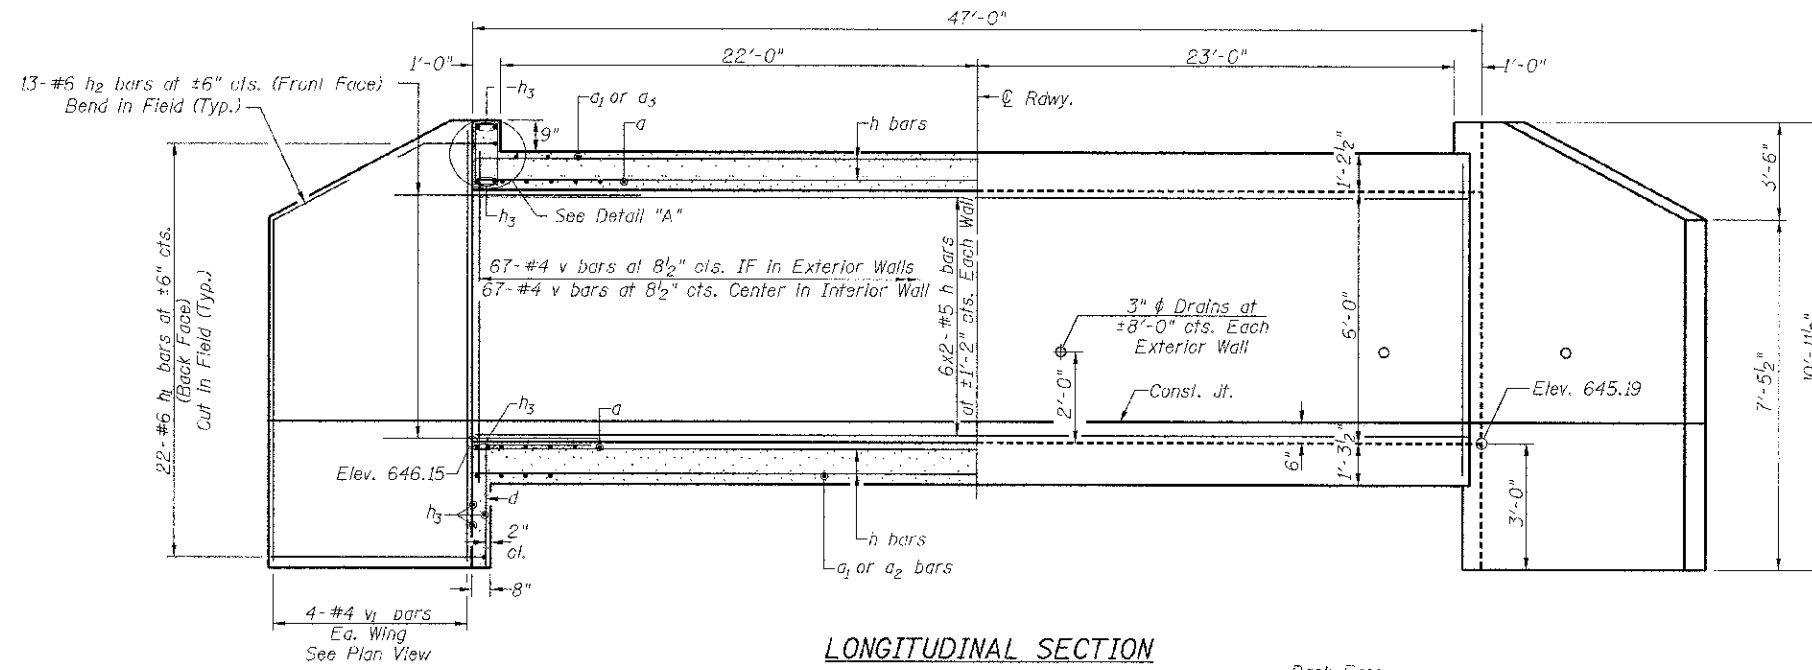

**MIN. BAR LAP**  
 #5 = 1'-8"  
 #6 = 2'-6"

| CULVERT DETAILS                |             |                |                                |              |           |
|--------------------------------|-------------|----------------|--------------------------------|--------------|-----------|
| SHEET NO. 2                    | F.A.S. RTE. | SECTION        | COUNTY                         | TOTAL SHEETS | SHEET NO. |
| 4 SHEETS                       | 174         | 13-00726-00-BR | LASALLE                        | 16           | 8         |
| S.N. 050-3608                  |             |                | CONTRACT NO. 87557             |              |           |
| FED. ROAD DIST. NO. 7 ILLINOIS |             |                | FED. AID PROJECT BRS-0174(119) |              |           |