


| | |
|-------------|--|
| DATE | |
| BY | |
| DESIGNED | |
| DRAWN | |
| CHECKED | |
| DATE | |
| REVISIONS | |
| NO. | |
| DATE | |
| DESCRIPTION | |

| | |
|-------------|--|
| DATE | |
| BY | |
| DESIGNED | |
| DRAWN | |
| CHECKED | |
| DATE | |
| REVISIONS | |
| NO. | |
| DATE | |
| DESCRIPTION | |

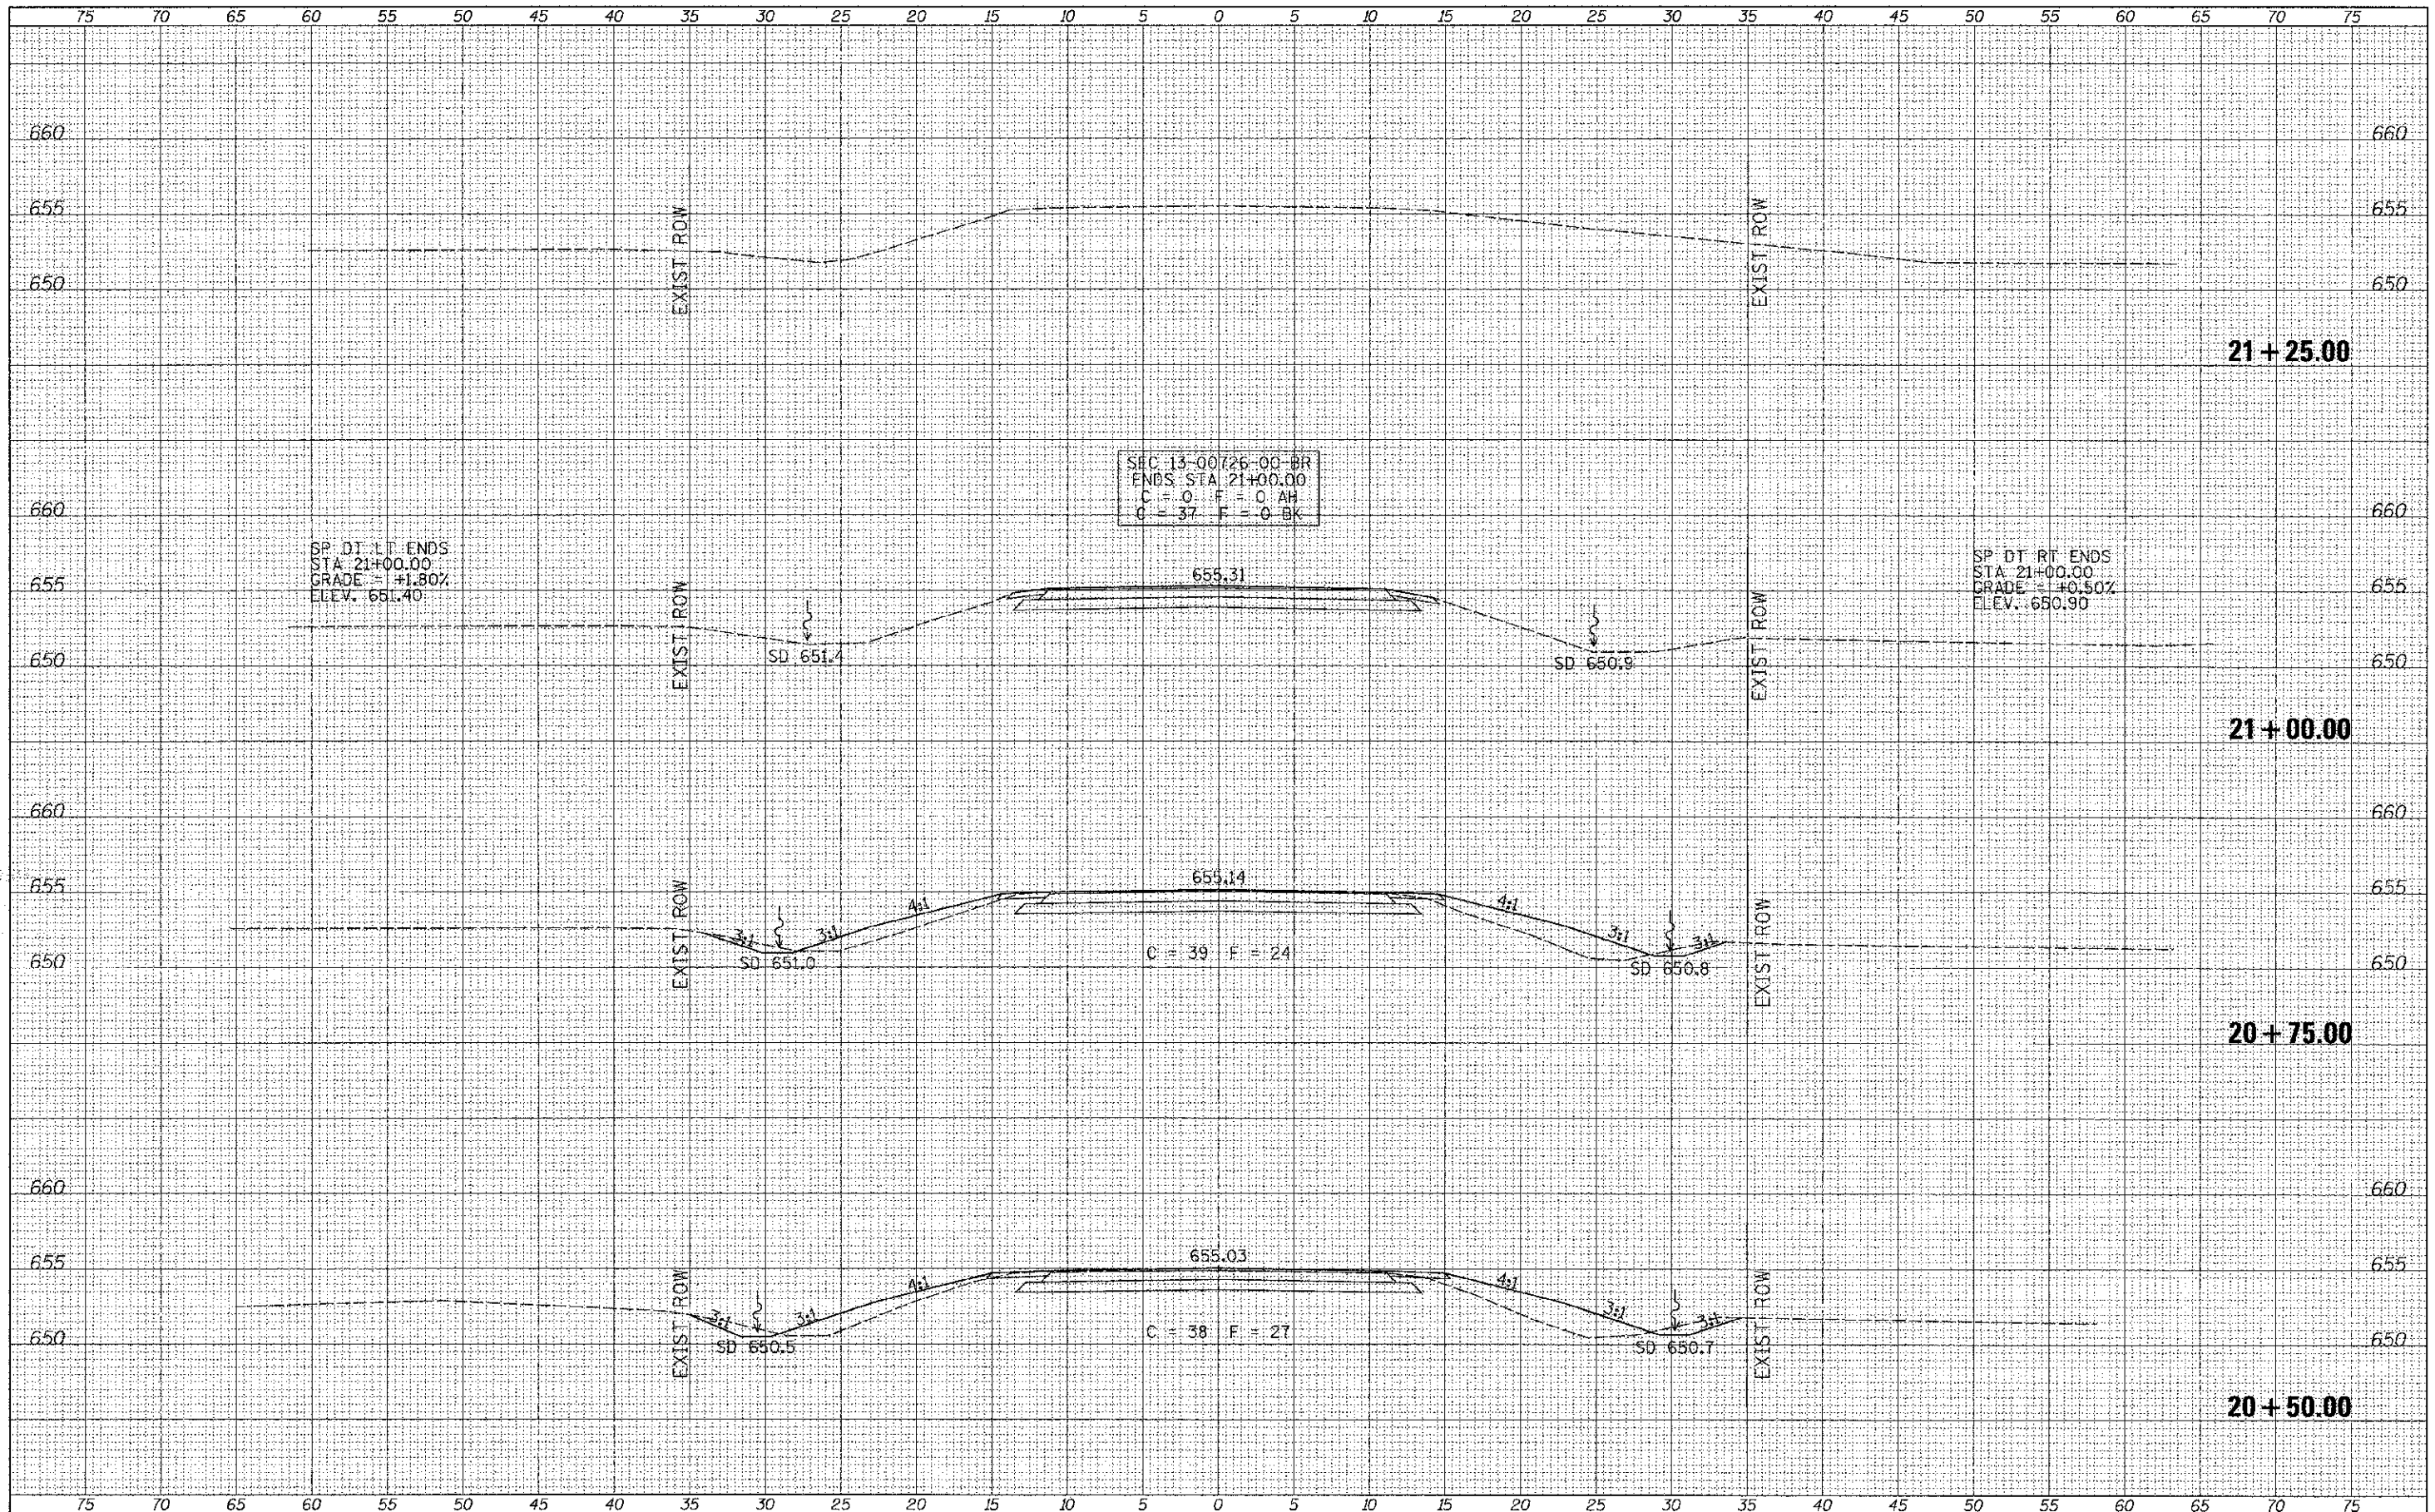

SEC 13-00726-00-BR
 ENDS STA 21+00.00
 C = 0 F = 0 AH
 G = 37 F = 0 BK

SP DT LT ENDS
 STA 21+00.00
 GRADE = +1.80%
 ELEV. 654.40

SP DT RT ENDS
 STA 21+00.00
 GRADE = +0.50%
 ELEV. 650.90

SD 651.4

SD 650.9

SD 651.0

SD 650.8

SD 650.5

SD 650.7

FILE NAME = V:\Bridge\3262-LaSalle\3262ahta.dgn
 #MODEL NAMES

| | | |
|-----------------------------|------------|-----------|
| USER NAME = cthomas | DESIGNED - | REVISED - |
| PLOT SCALE = 5.0000' / 1" = | DRAWN - | REVISED - |
| PLOT DATE = 3/25/2013 | CHECKED - | REVISED - |
| | DATE - | REVISED - |

**LASALLE COUNTY
 COUNTY HIGHWAY 9
 OVER BUCK CREEK**

CROSS SECTIONS
 SCALE: 1"=5'
 SHEET 3 OF 3 SHEETS STA. 20+50.00 TO STA. 21+25.00

| F.A.S. RTE. | SECTION | COUNTY | TOTAL SHEETS | SHEET NO. |
|--------------------------------|----------------|---------|--------------------|-----------|
| 174 | 13-00726-00-BR | LASALLE | 16 | 16 |
| FED. ROAD DIST. NO. 7 ILLINOIS | | | CONTRACT NO. 87557 | |
| FED. AID PROJECT BR5-0174(119) | | | | |