


LEGEND

- X-X-X FENCE REMOVAL
- ▨ REMOVAL OF EXISTING STRUCTURE
- X SIGN REMOVAL

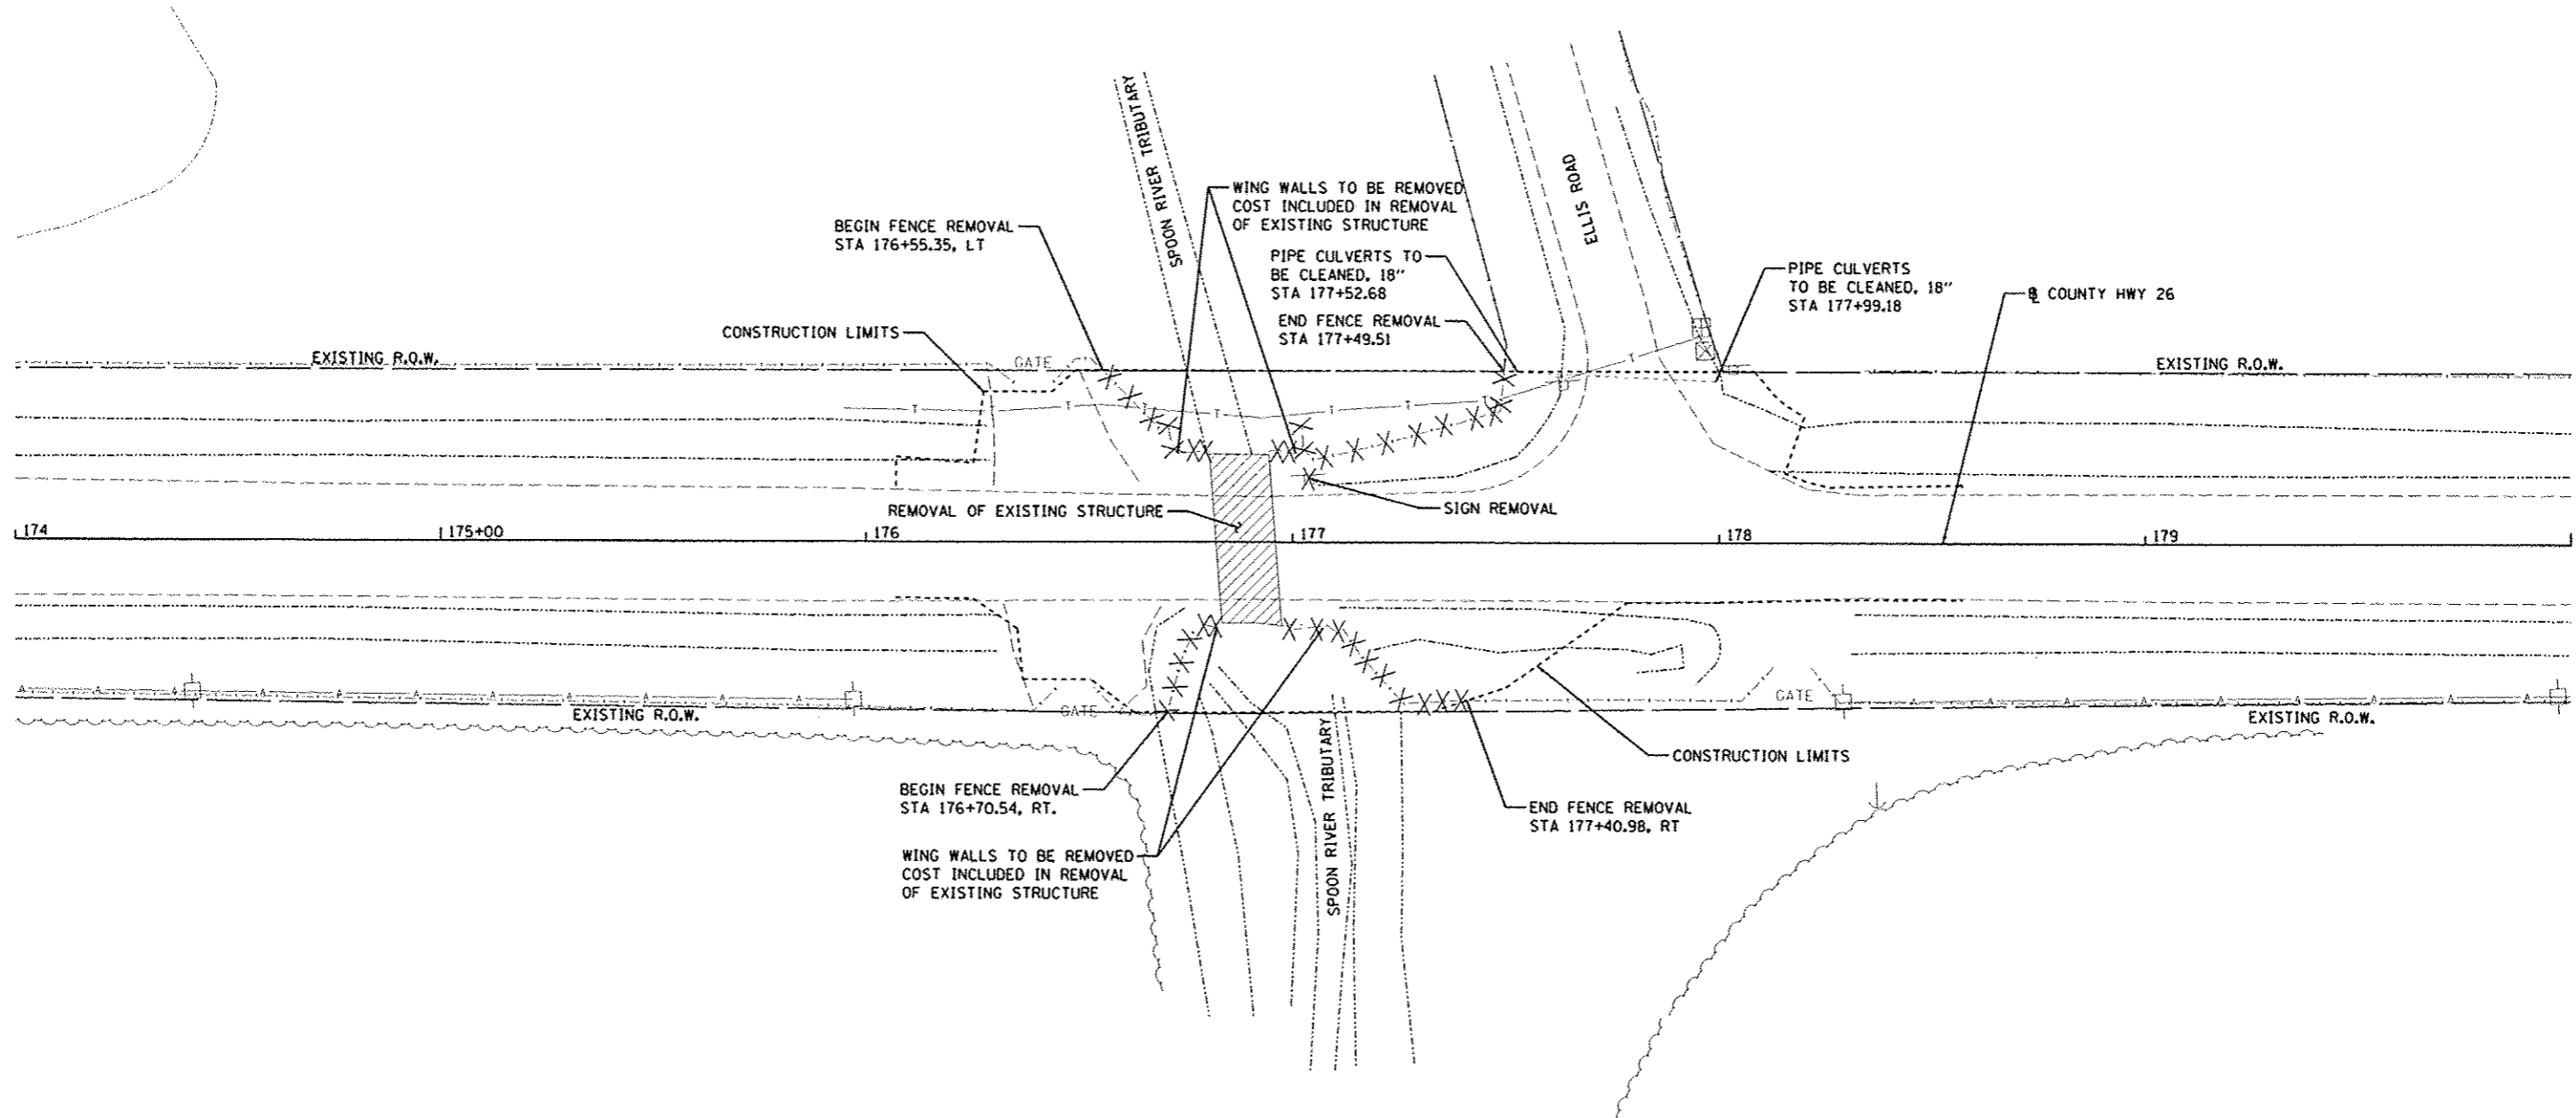

© Copyright Hanson Professional Services Inc. 2013
HANSON
 Hanson Professional Services Inc.

LAYOUT	NOV 12/2013
DRAWN	SIP 2/1/13
CHECKED	CAL 3/26/13
DESIGNED	KNB

FILE NAME : c:\p\proj\work\del_not_delete\des48204\04	USER NAME : andar90846 010137-ghl-dmo001.dgn	DESIGNED - KNB	REVISED -
		DRAWN - SIP	REVISED -
		CHECKED - CAL	REVISED -
		DATE - 3-26-13	REVISED -

**STATE OF ILLINOIS
 DEPARTMENT OF TRANSPORTATION**

**FULTON CO HWY 26
 DEMOLITION PLAN**

SCALE: 1"=20' SHEET 6 OF 23 SHEETS STA. 174+00 TO STA. 180+00

F.A. RTE. CH26	SECTION 11-00143-00-BR	COUNTY FULTON	TOTAL SHEETS 23	SHEET NO. 6
CONTRACT NO. 89597			ILLINOIS FED. AID PROJECT BROS 0057 (032)	