



FINISH	DATE
STARTED	
STOPPED	
NOTE REVISION	
AREA CHECKED	

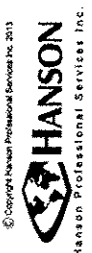

DESIGNED	DATE
DRAWN	
CHECKED	
REVISION	

USER NAME	DATE
PROJECT	
SCALE	
DATE	

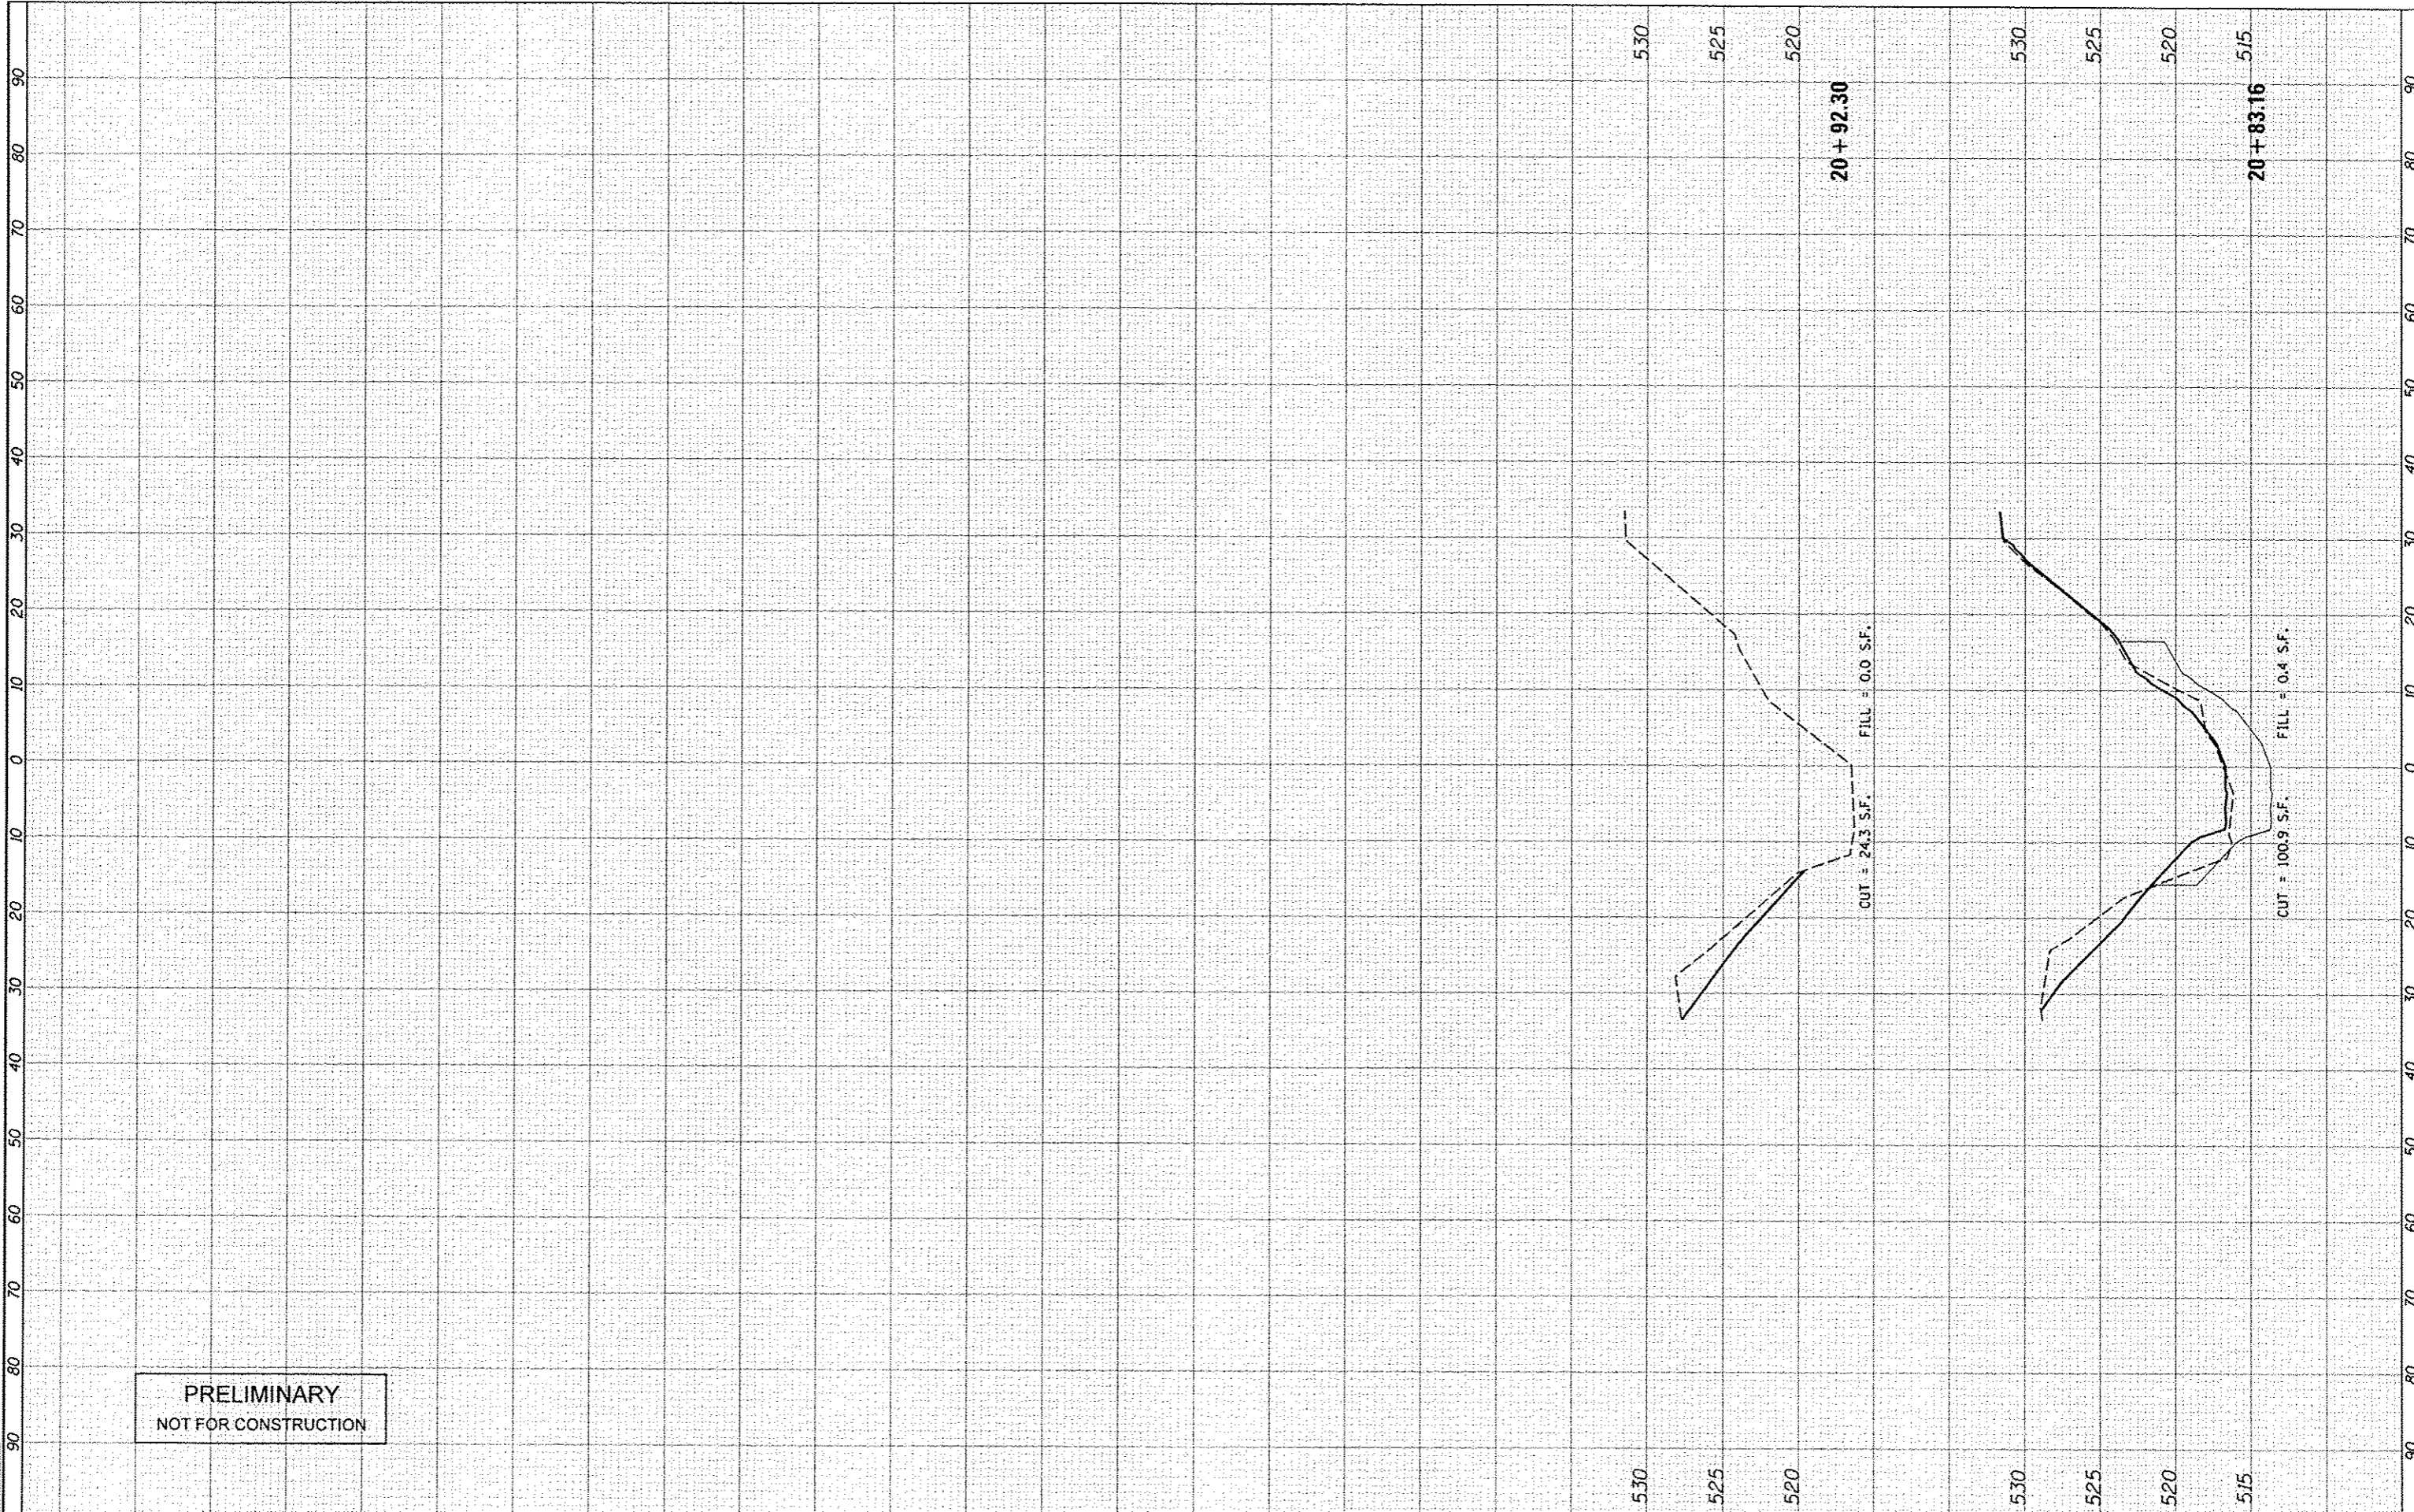

**PRELIMINARY
NOT FOR CONSTRUCTION**

FILE NAME	USER NAME	DESIGNED	REVISION	STATE OF ILLINOIS DEPARTMENT OF TRANSPORTATION		FULTON CO HWY 26 CREEK - CROSS SECTIONS		F.A. RTE.	SECTION	COUNTY	TOTAL SHEETS	SHEET NO.
c:\p1\1311_1001\1311_1001.dwg	andor-00946	MGD	REVISION					CH26	11-00143-00-BR	FULTON	23	23
PLLOT SCALE = 20.0000' / 1" = 20'	DATE = 03/27/2013	CHECKED	REVISION					CONTRACT NO. 89597		ILLINOIS FED. AID PROJECT BR05 0057 (032)		
PLLOT DATE = 03/27/2013	DATE = 3-26-13	REVISION	REVISION			SCALE: 1"=20'		SHEET OF SHEETS STA. 20+83.16 TO STA. 20+92.30				