
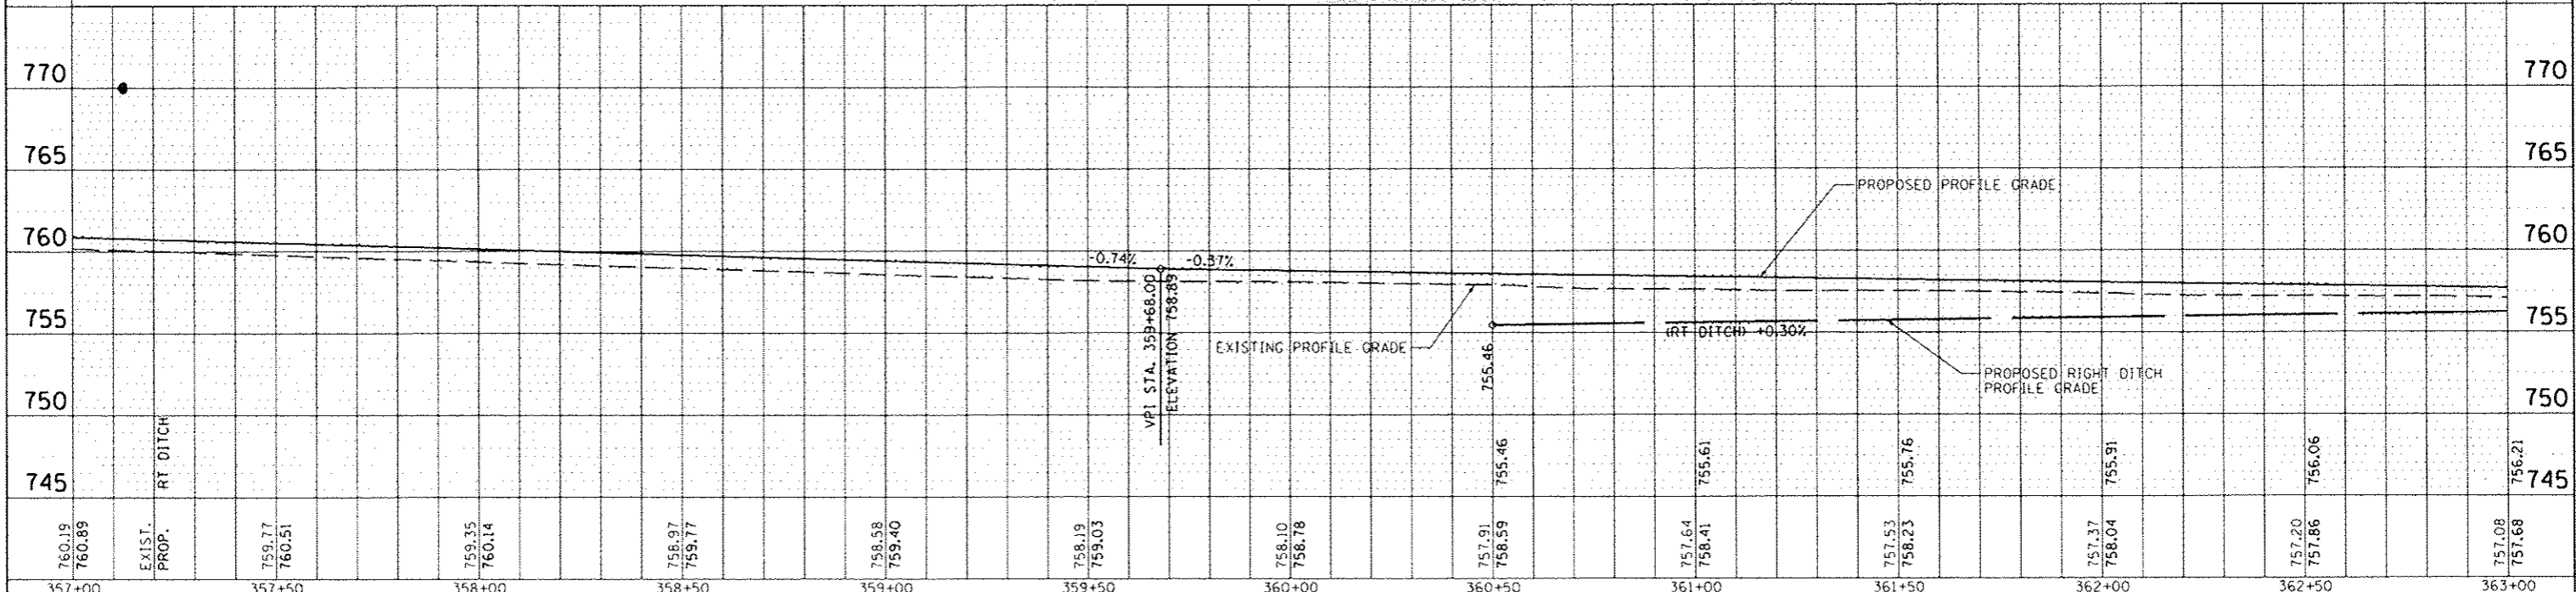


DATE	
BY	
PROJECT	
PLANNED	
DESIGNED	
CHECKED	
DRAWN	
DATE	

DATE	
BY	
PROJECT	
PLANNED	
DESIGNED	
CHECKED	
DRAWN	
DATE	

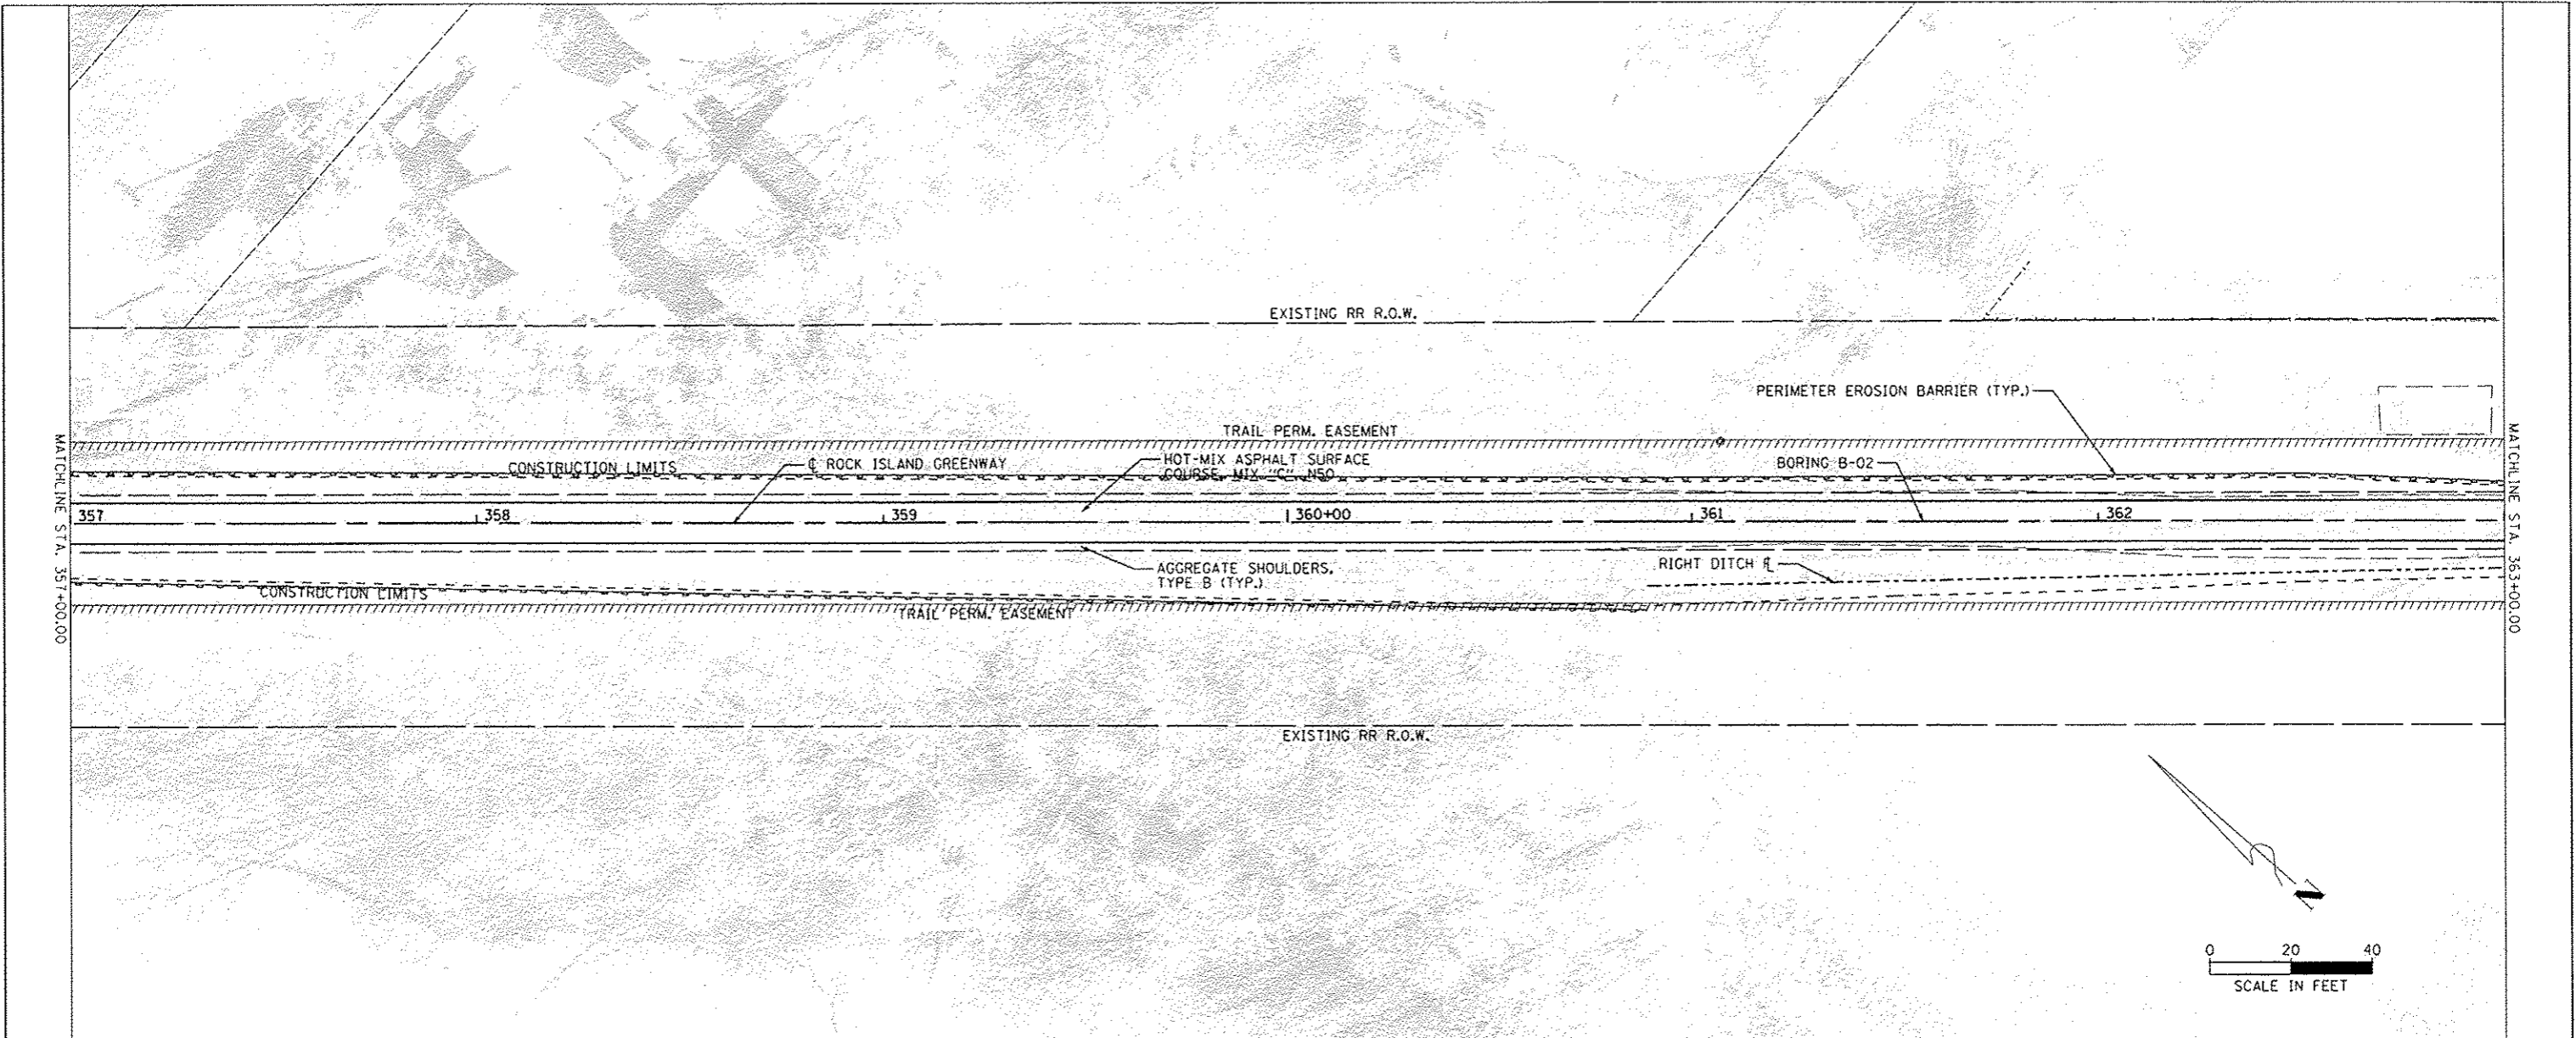

FILE NAME: 11-P4002-04-B7	USER NAME: csm	DESIGNED: [ ]	REVISIONS:	<b>PEORIA PARK DISTRICT</b>	<b>ROCK ISLAND GREENWAY (GLEN AVE TO WAR MEMORIAL DR)</b>		F.A. RTE.	SECTION	COUNTY	TOTAL SHEETS	SHEET NO.
51237420123712003.00 (Trail) to Sp...	11-P4002-04-B7	DRAWN: [ ]	REVISIONS:		SCALE:	SHEET 2 OF 19 SHEETS	STA. TO STA.	11-P4002-04-B7	PEORIA	73	17
MAURER-STUTZ ENGINEERS SURVEYORS	11-P4002-04-B7	CHECKED: [ ]	REVISIONS:		CONTRACT NO. 89639		ILLINOIS FED. AID PROJECT				
11-P4002-04-B7	11-P4002-04-B7	DATE: [ ]	REVISIONS:								