


DATE	BY

DATE	BY

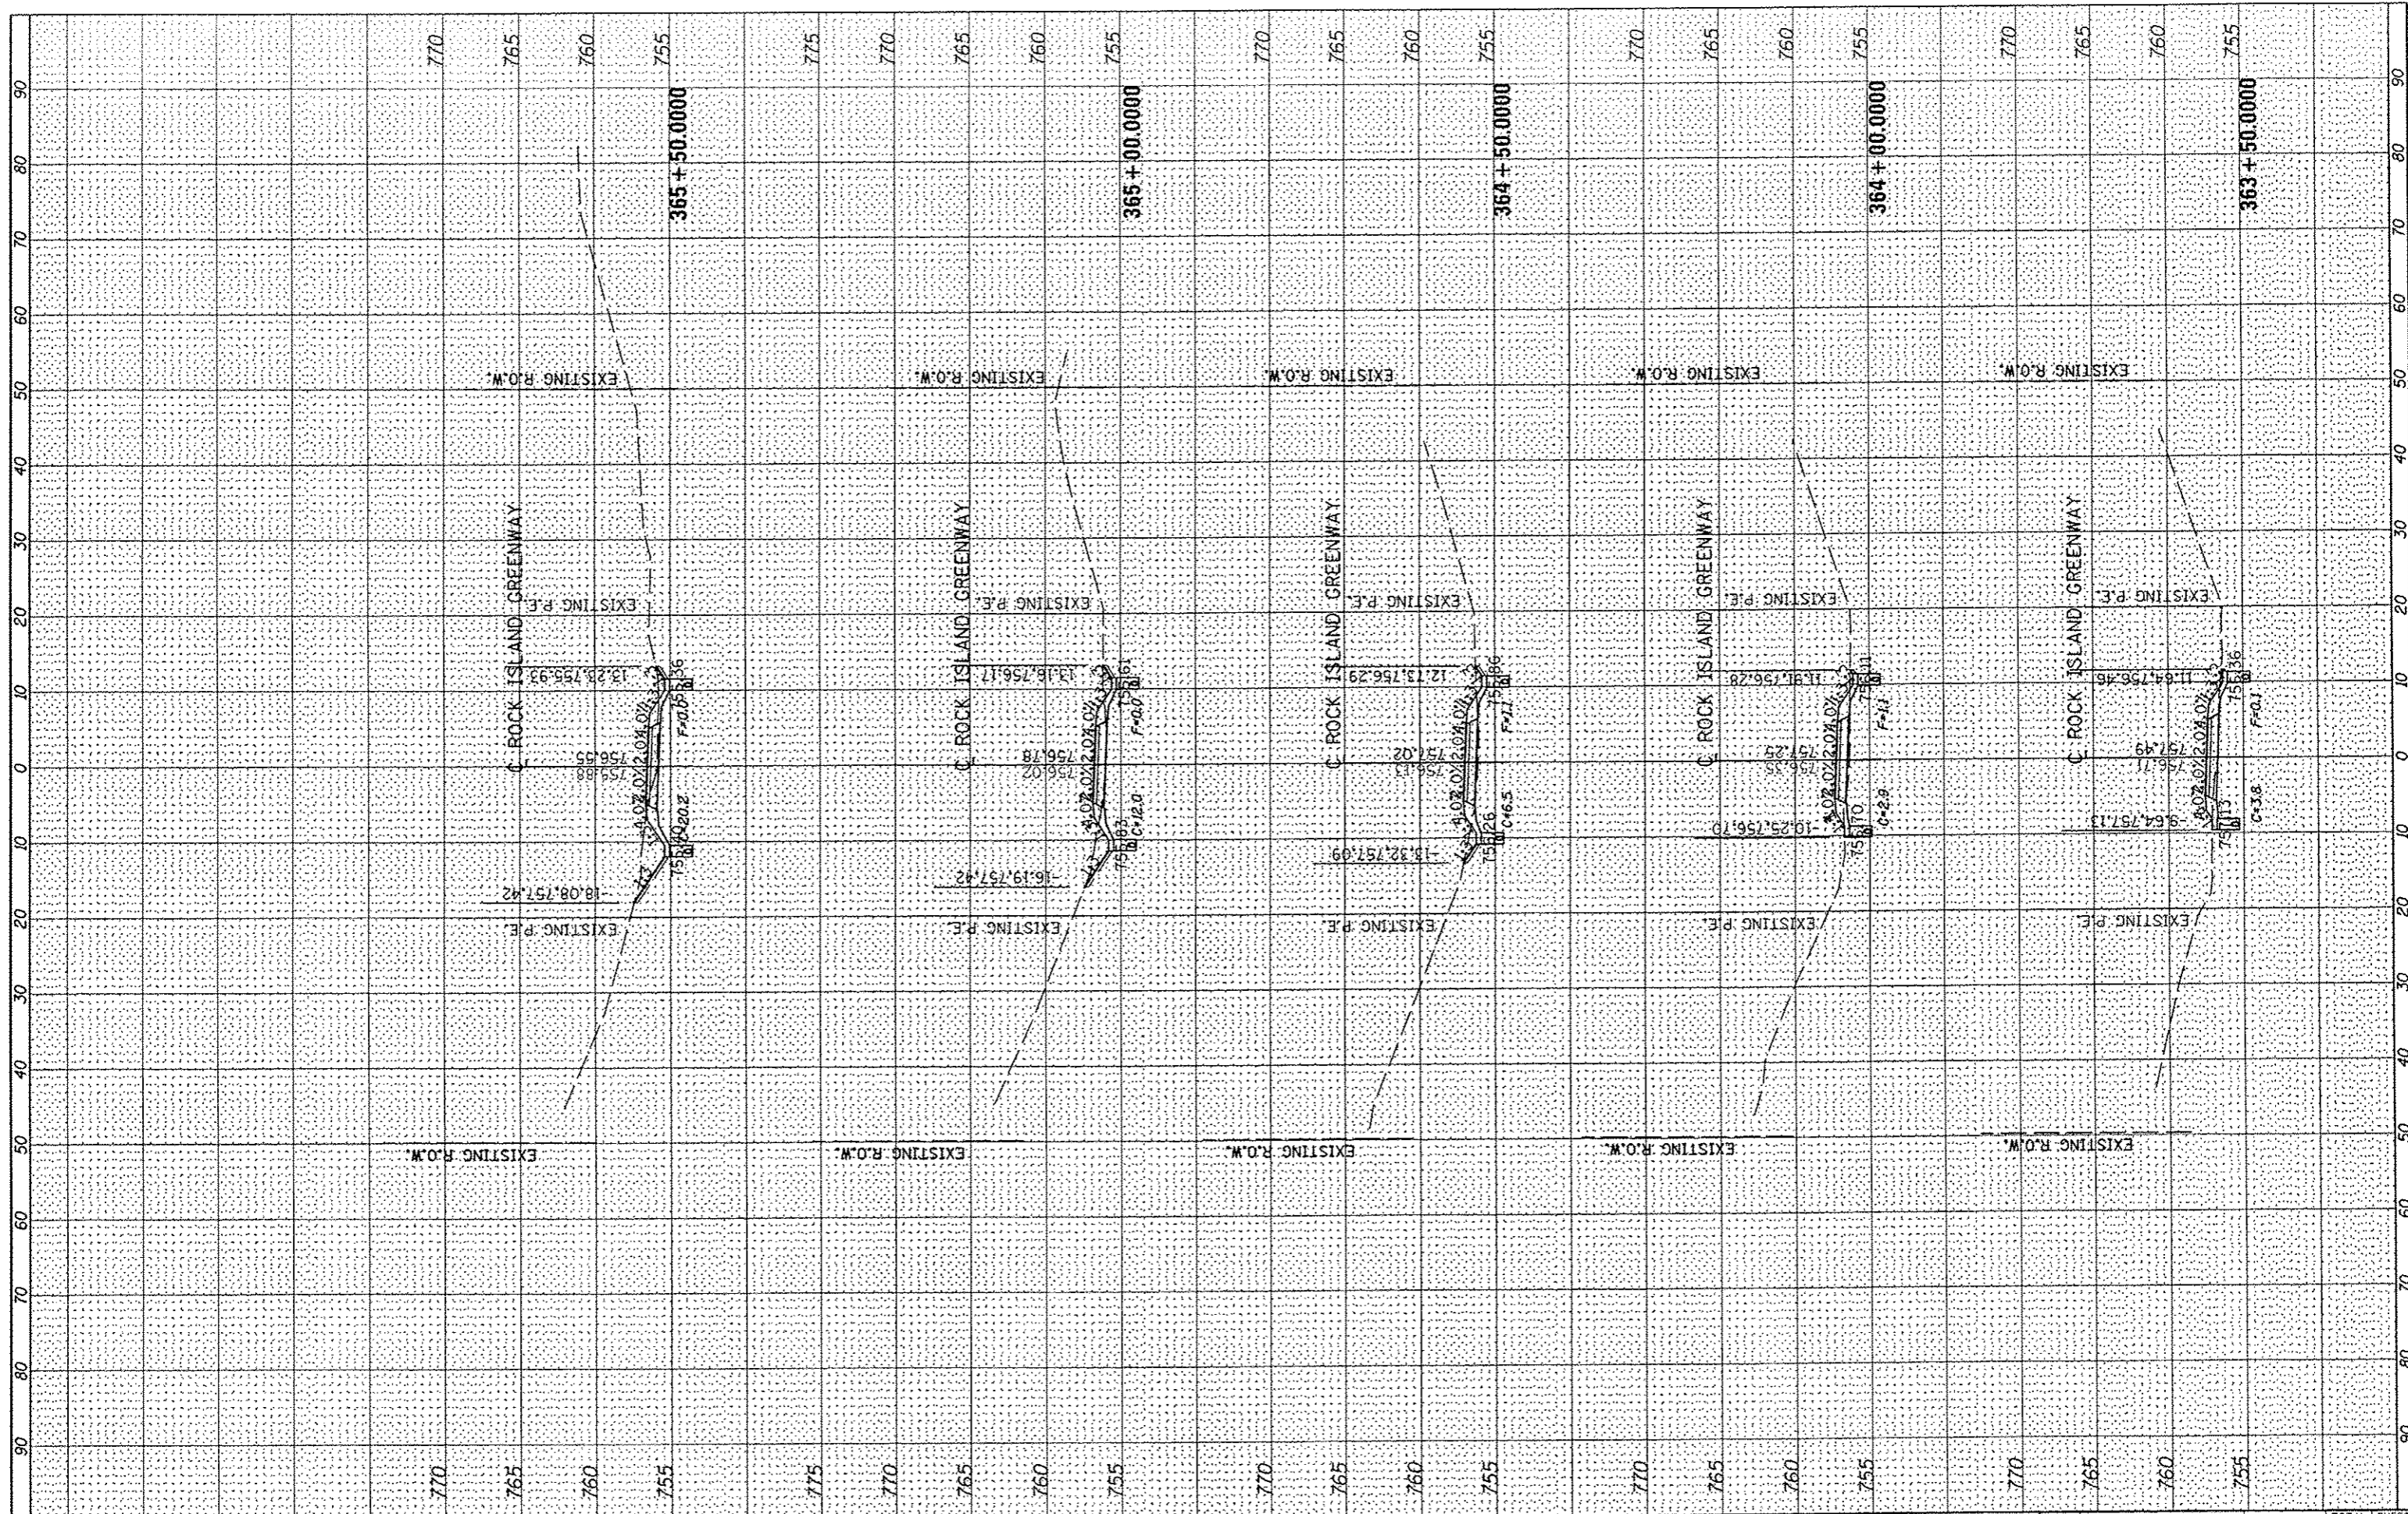

FILE NAME: S:\237\2012\23712883.00 (Trail Glen to Springsdale)
 USER NAME: amartin
 DESIGNED: -
 DRAWN: -
 CHECKED: -
 DATE: -
 PLOT SCALE: 20.0000" = 1'
 PLOT DATE: 4/4/2013

REVISIONS:
 REVISED: -
 REVISED: -
 REVISED: -
 REVISED: -



PEORIA PARK DISTRICT

ROCK ISLAND GREENWAY (GLEN AVE TO WAR MEMORIAL DR)
 CROSS SECTIONS
 SCALE: SHEET OF SHEETS STA. 363+50.0000 TO STA. 365+50.0000

F.A. RTE.	SECTION	COUNTY	TOTAL SHEETS	SHEET NO.
	11-P4002-04-BT	PEORIA	73	50
CONTRACT NO. 89639			ILLINOIS FED. AID PROJECT	