


DATE	BY
DATE	BY
DATE	BY
DATE	BY
DATE	BY

DATE	BY
DATE	BY
DATE	BY
DATE	BY
DATE	BY

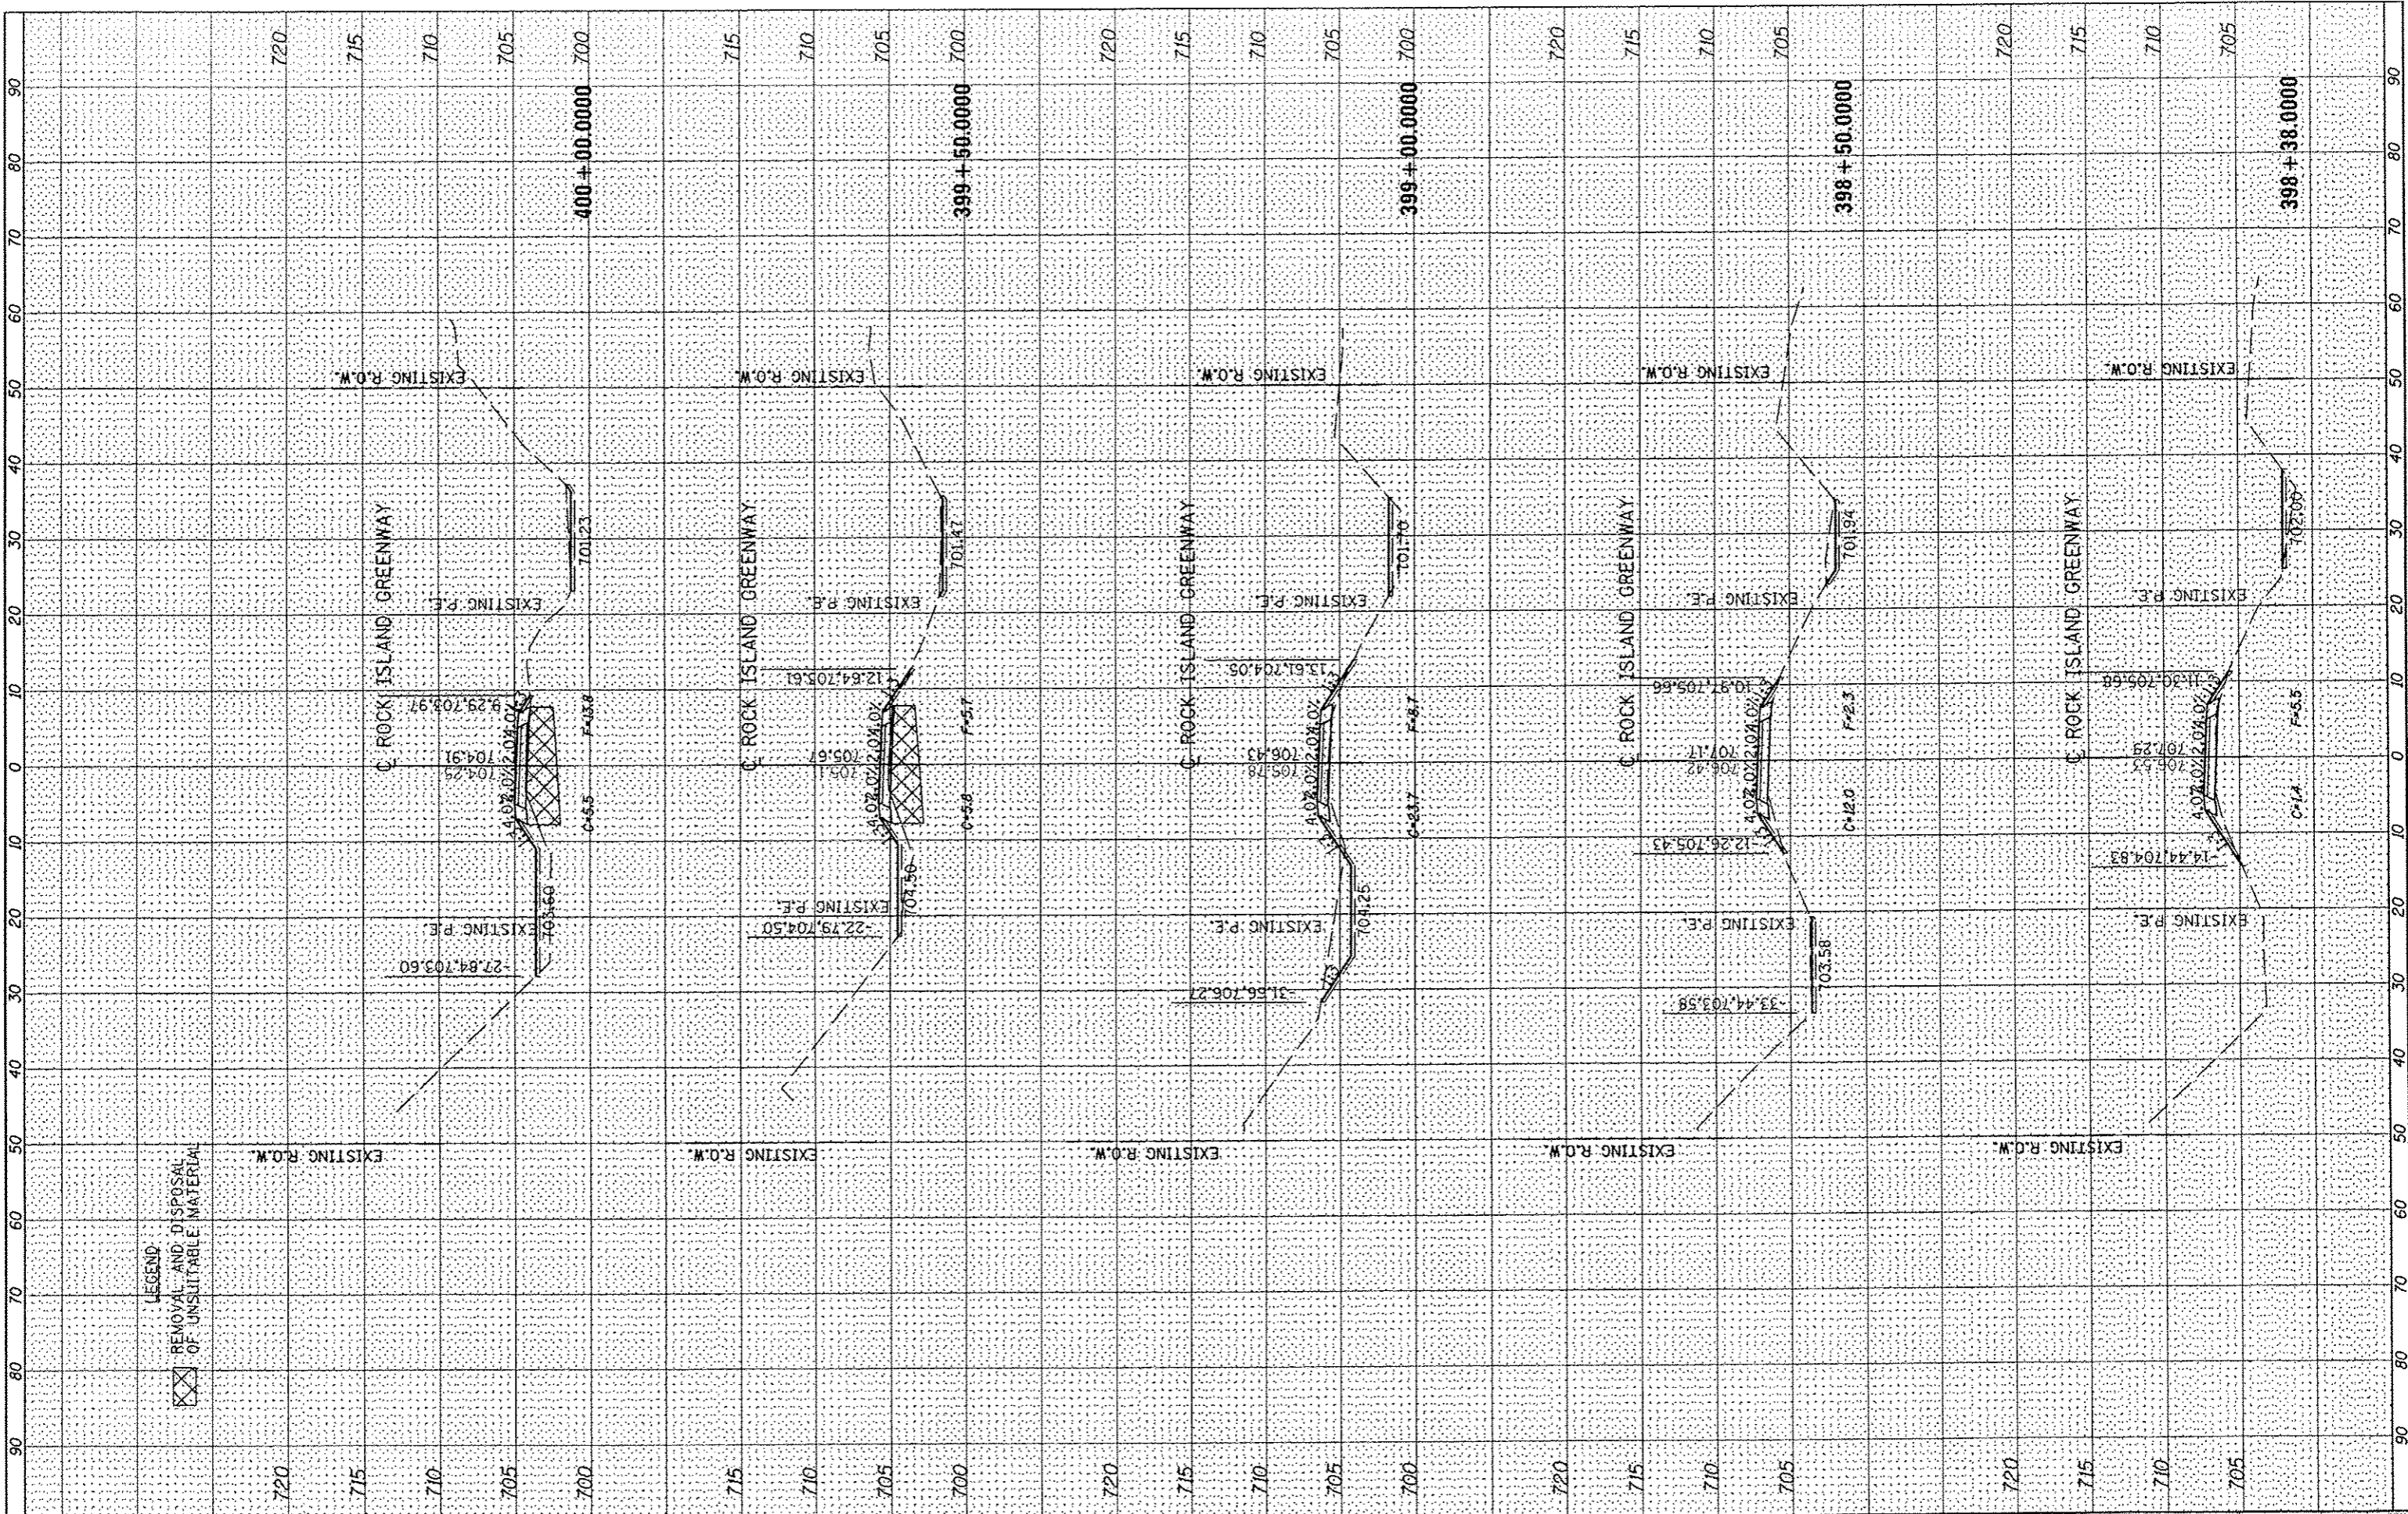

**LEGEND**  
 REMOVAL AND DISPOSAL OF UNSUITABLE MATERIAL

FILE NAME: S:\237\2012\23712003.00 (Trail Glen to Springdale)  
 USER NAME: jds@stutz  
 DESIGNED: -  
 DRAWN: -  
 CHECKED: -  
 DATE: -

REVISOR: -  
 REVISION: -  
 REVISION: -  
 REVISION: -  
 REVISION: -



**ROCK ISLAND GREENWAY (GLEN AVE TO WAR MEMORIAL DR)**  
**CROSS SECTIONS**  
 SCALE: SHEET OF SHEETS STA. 398+38.0000 TO STA. 400+00.0000

F.A. RTE.	SECTION	COUNTY	TOTAL SHEETS	SHEET NO.
	11-P4002-04-BT	PEORIA	73	58
CONTRACT NO. 89639				
ILLINOIS FED. AID PROJECT				