



DATE	BT
NO.	
AREAS CHECKED	
TEMPLATE	
PLOTTED	
SKIPPED	
FINAL	
SHEET	

DATE	BT
NO.	
AREAS CHECKED	
TEMPLATE	
PLOTTED	
SKIPPED	
ORIGINAL	
SHEET	

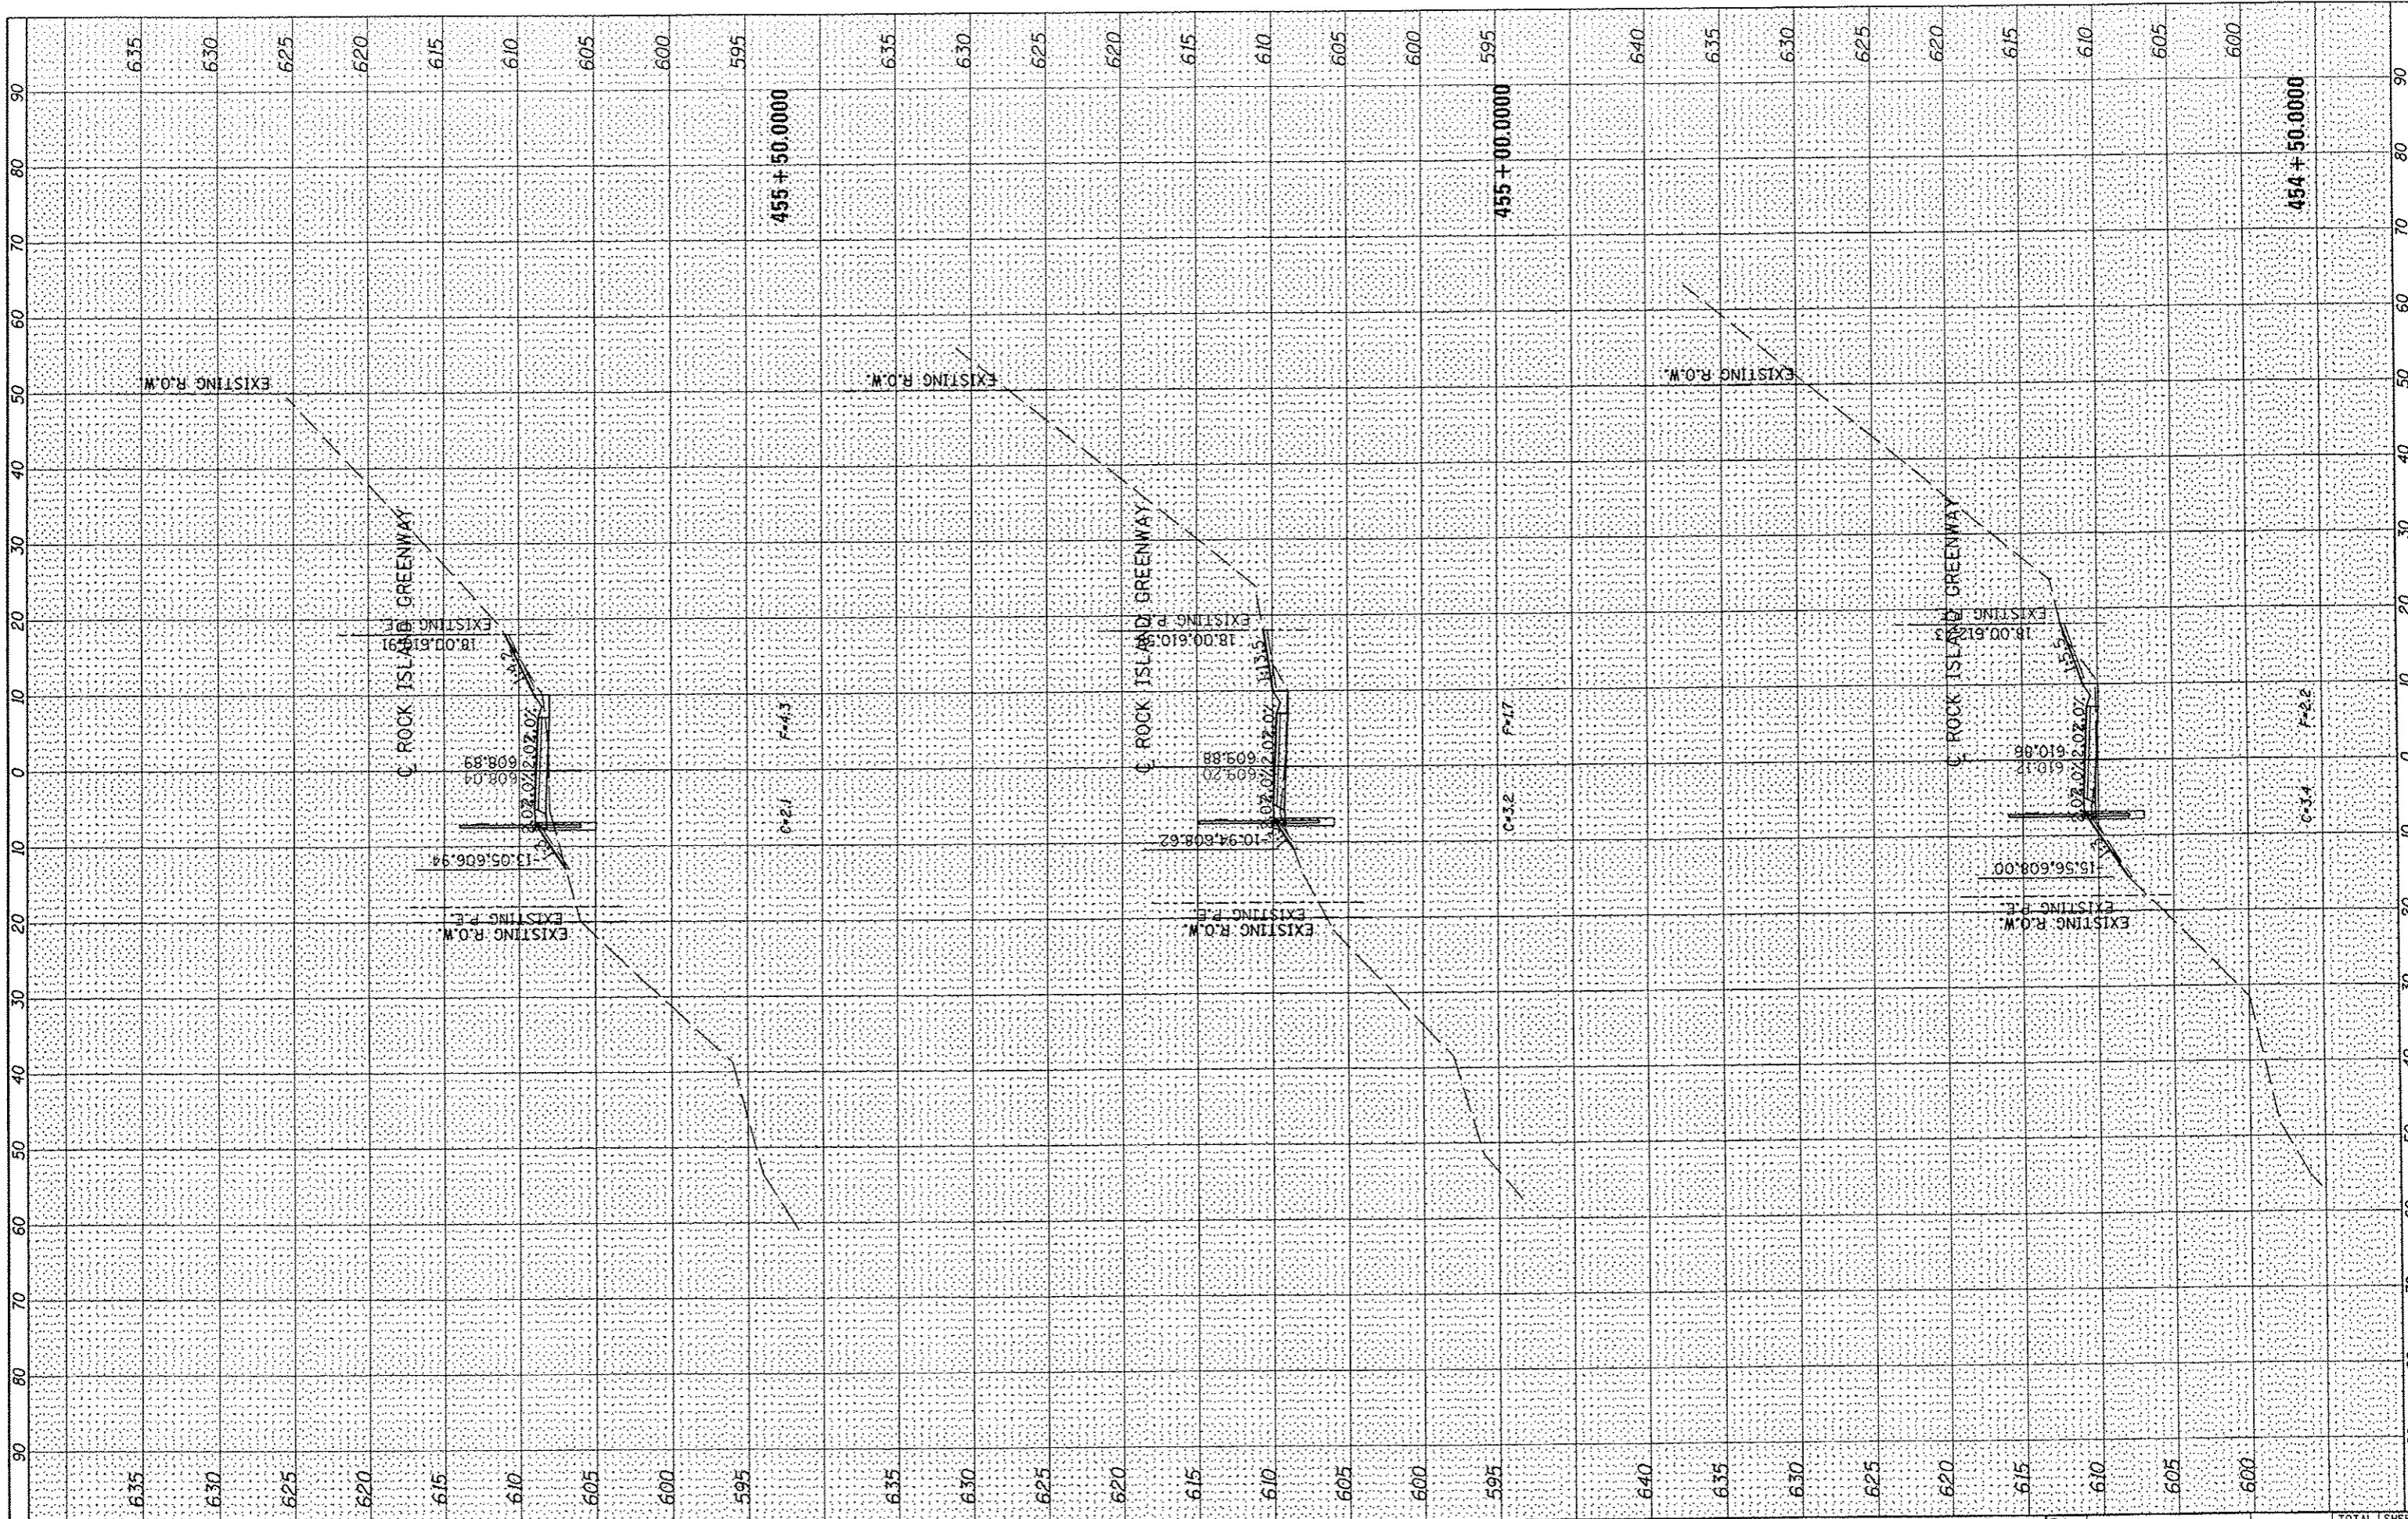

FILE NAME S:\237\2012\23712003.00 (Trail Glen to Springdale)\CADD\CADD Sheets\0409639-sh1-etc.dgn	USER NAME jdsptiller	DESIGNED -	REVISED -	 PEORIA PARK DISTRICT	ROCK ISLAND GREENWAY (GLEN AVE TO WAR MEMORIAL DR) CROSS SECTIONS			F.A. RTE. 11-P4002-04-BT	COUNTY PEORIA	TOTAL SHEETS 73	SHEET NO. 71
MAURER-STUTZ ENGINEERS SURVEYORS	PLOT SCALE 20,0000' = 1"	DRAWN -	REVISED -		SCALE:	SHEET	OF	SHEETS	STA. 454+50.0000 TO STA. 455+50.0000	ILLINOIS FED. AID PROJECT	
	PLOT DATE 4/4/2013	CHECKED -	REVISED -							CONTRACT NO. 89639	
		DATE -	REVISED -							CONTRACT NO. 89639	