


DATE	
BY	
FINAL SURVEY	
TEMPLATE	
NOTE BOOK	
AREAS CHECKED	
NO.	

DATE	
BY	
ORIGINAL SURVEY	
TEMPLATE	
NOTE BOOK	
AREAS CHECKED	
NO.	

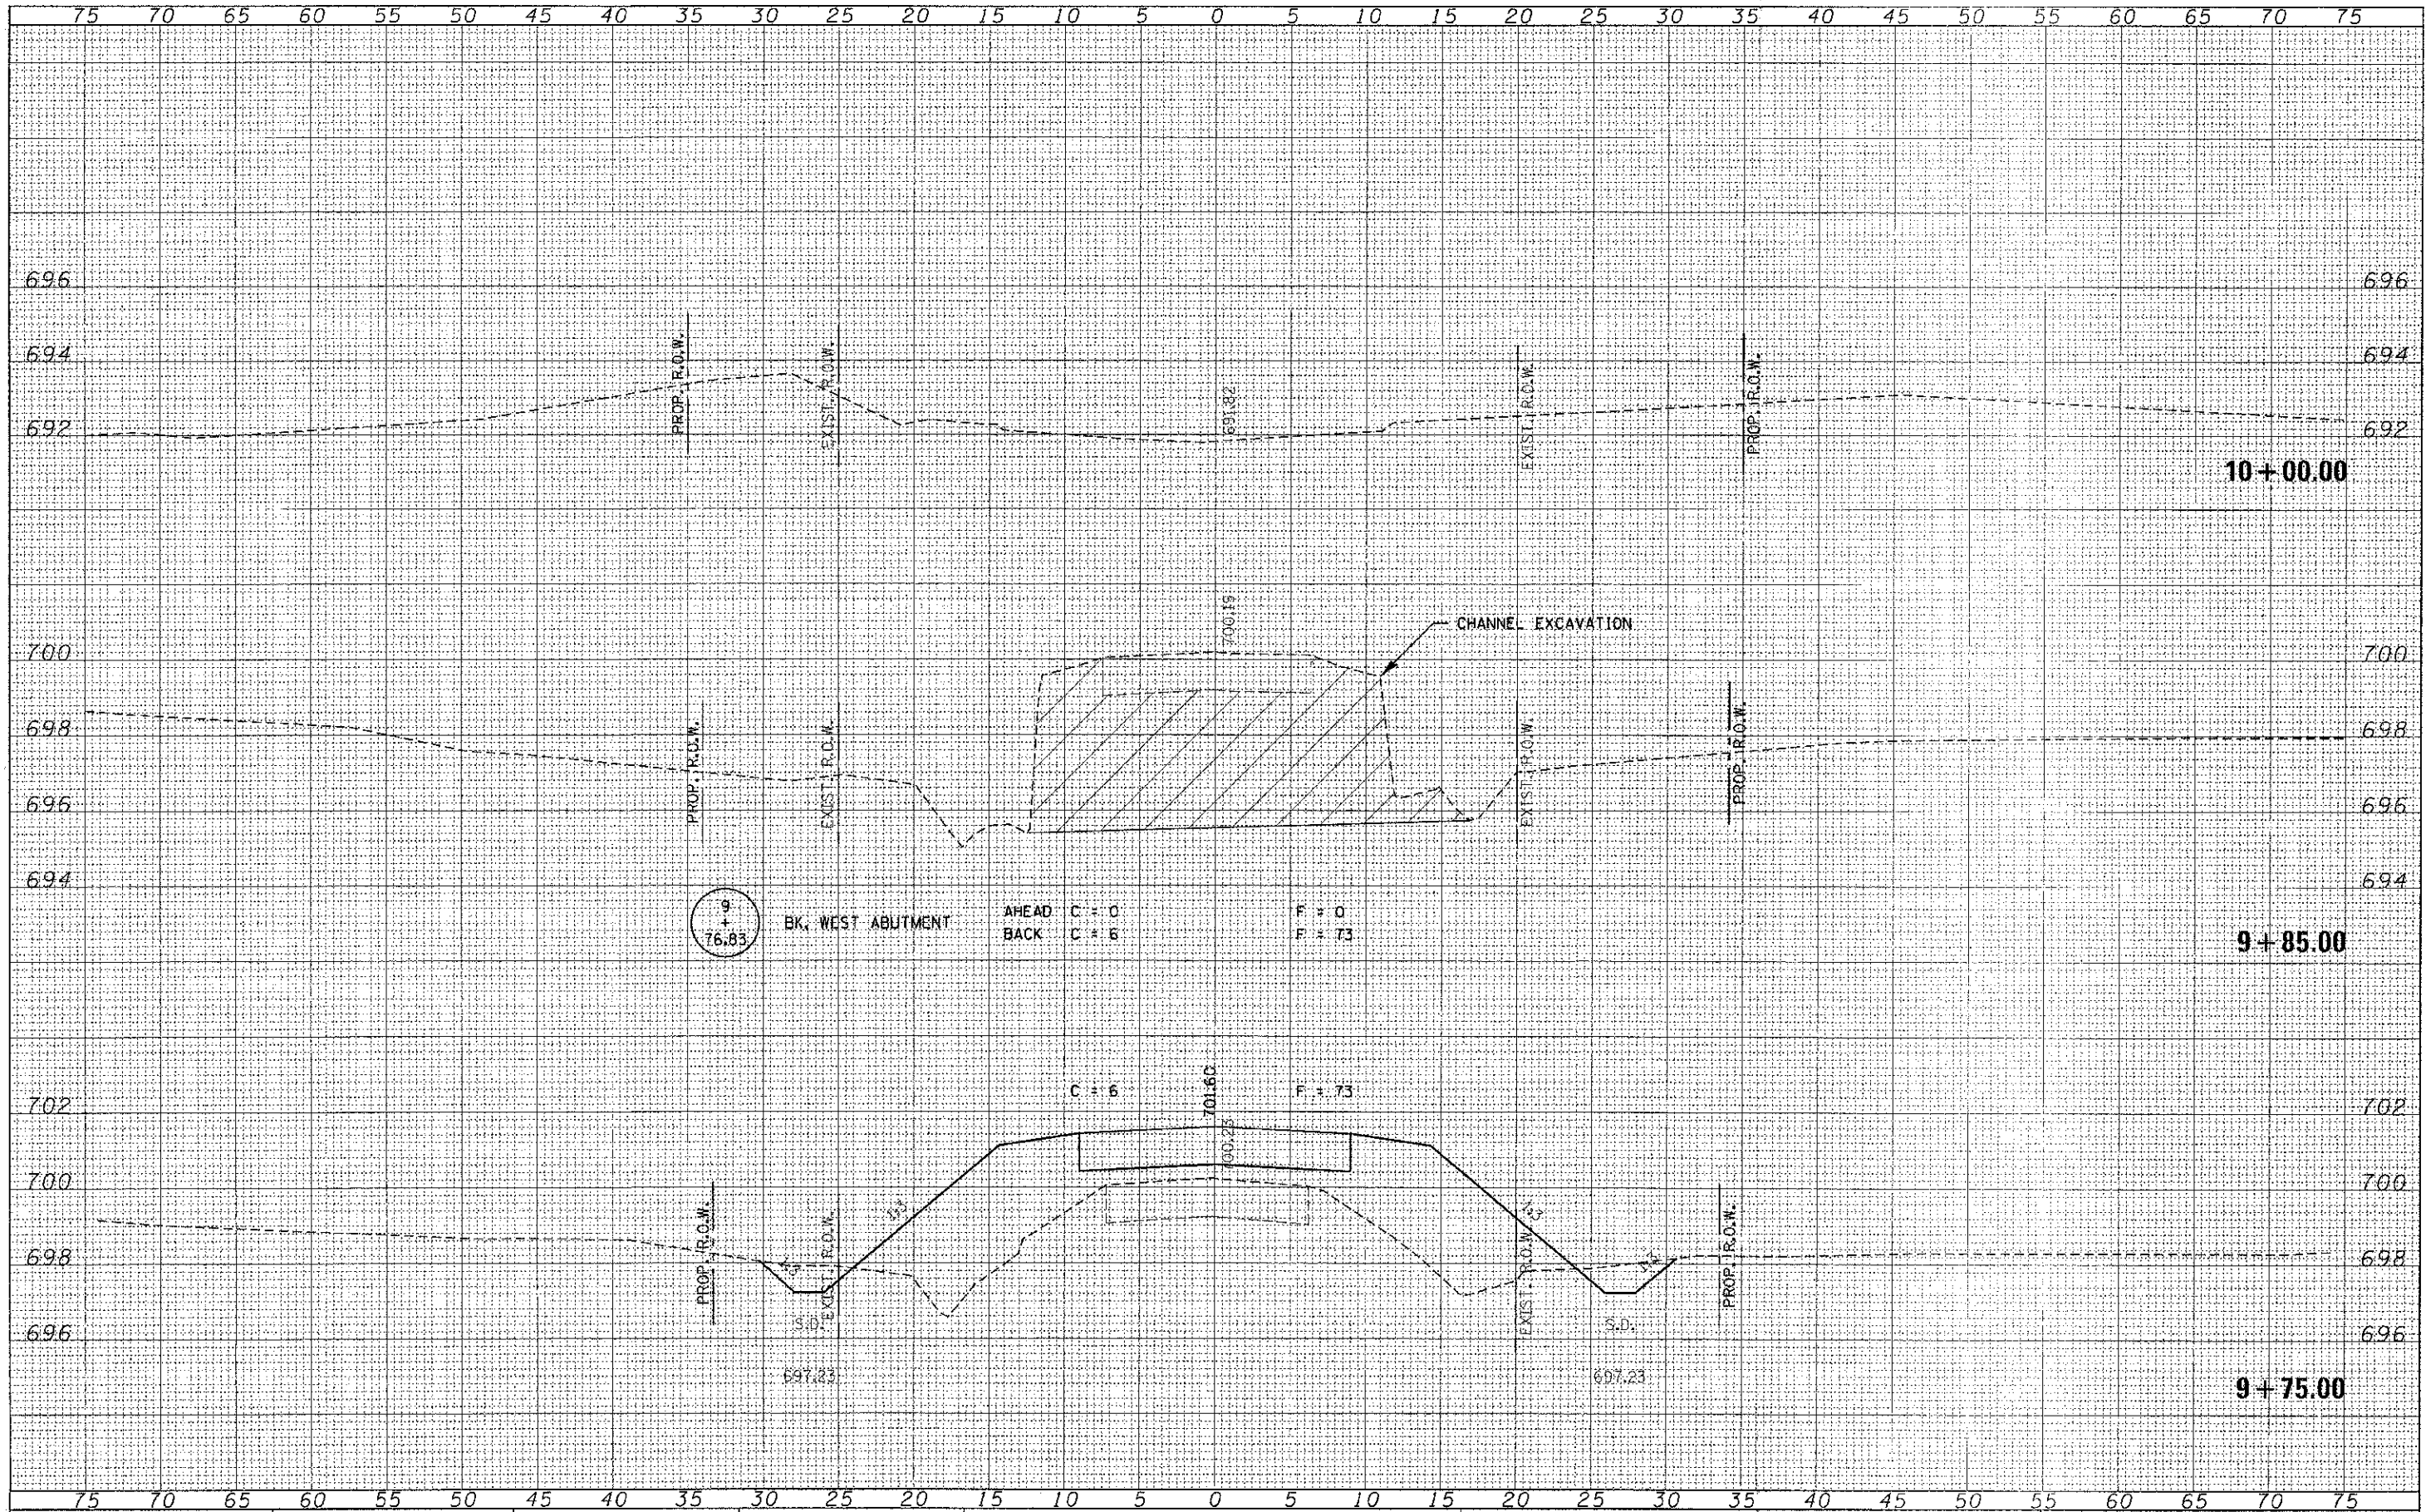

FILE NAME = 110295-sh1-sva.dgn
 HAMPTON, LENZINI AND RENWICK, INC.
 1100 S. SPRINGFIELD AVE. SUITE 201
 SPRINGFIELD, ILLINOIS 62703
 ILLINOIS PROFESSIONAL DESIGN FIRM
 LE / No. 06-10847 184002009

USFR NAME =	DESIGNED - A.S.L.	REVISED -
	DRAWN - D.T.M.	REVISED -
P.OT SCALE =	CHECKED - S.W.M.	REVISED -
P.OT DATE = 2/26/2013	DATE - 02/26/13	REVISED -

**STATE OF ILLINOIS
 VERMILION COUNTY HIGHWAY DEPARTMENT**

**STATION CROSS SECTIONS
 2800N ROAD**

SCALE: H5:V2 SHEET NO. 3 OF 7 SHEETS STA. 9+75.00 TO STA. 10+00.00

T.R.	SECTION	COUNTY	TOTAL SHEETS	SHEET NO.
131	10-15145-00-BR	VERMILION	20	7
PILOT ROAD DISTRICT			CONTRACT NO. 91477	
ILLINOIS FED. AID PROJECT				