


DATE	
BY	
REVISION	
FINAL SURVEY	
NOTE BOOK	
NO.	

DATE	
BY	
REVISION	
ORIGINAL SURVEY	
NOTE BOOK	
NO.	

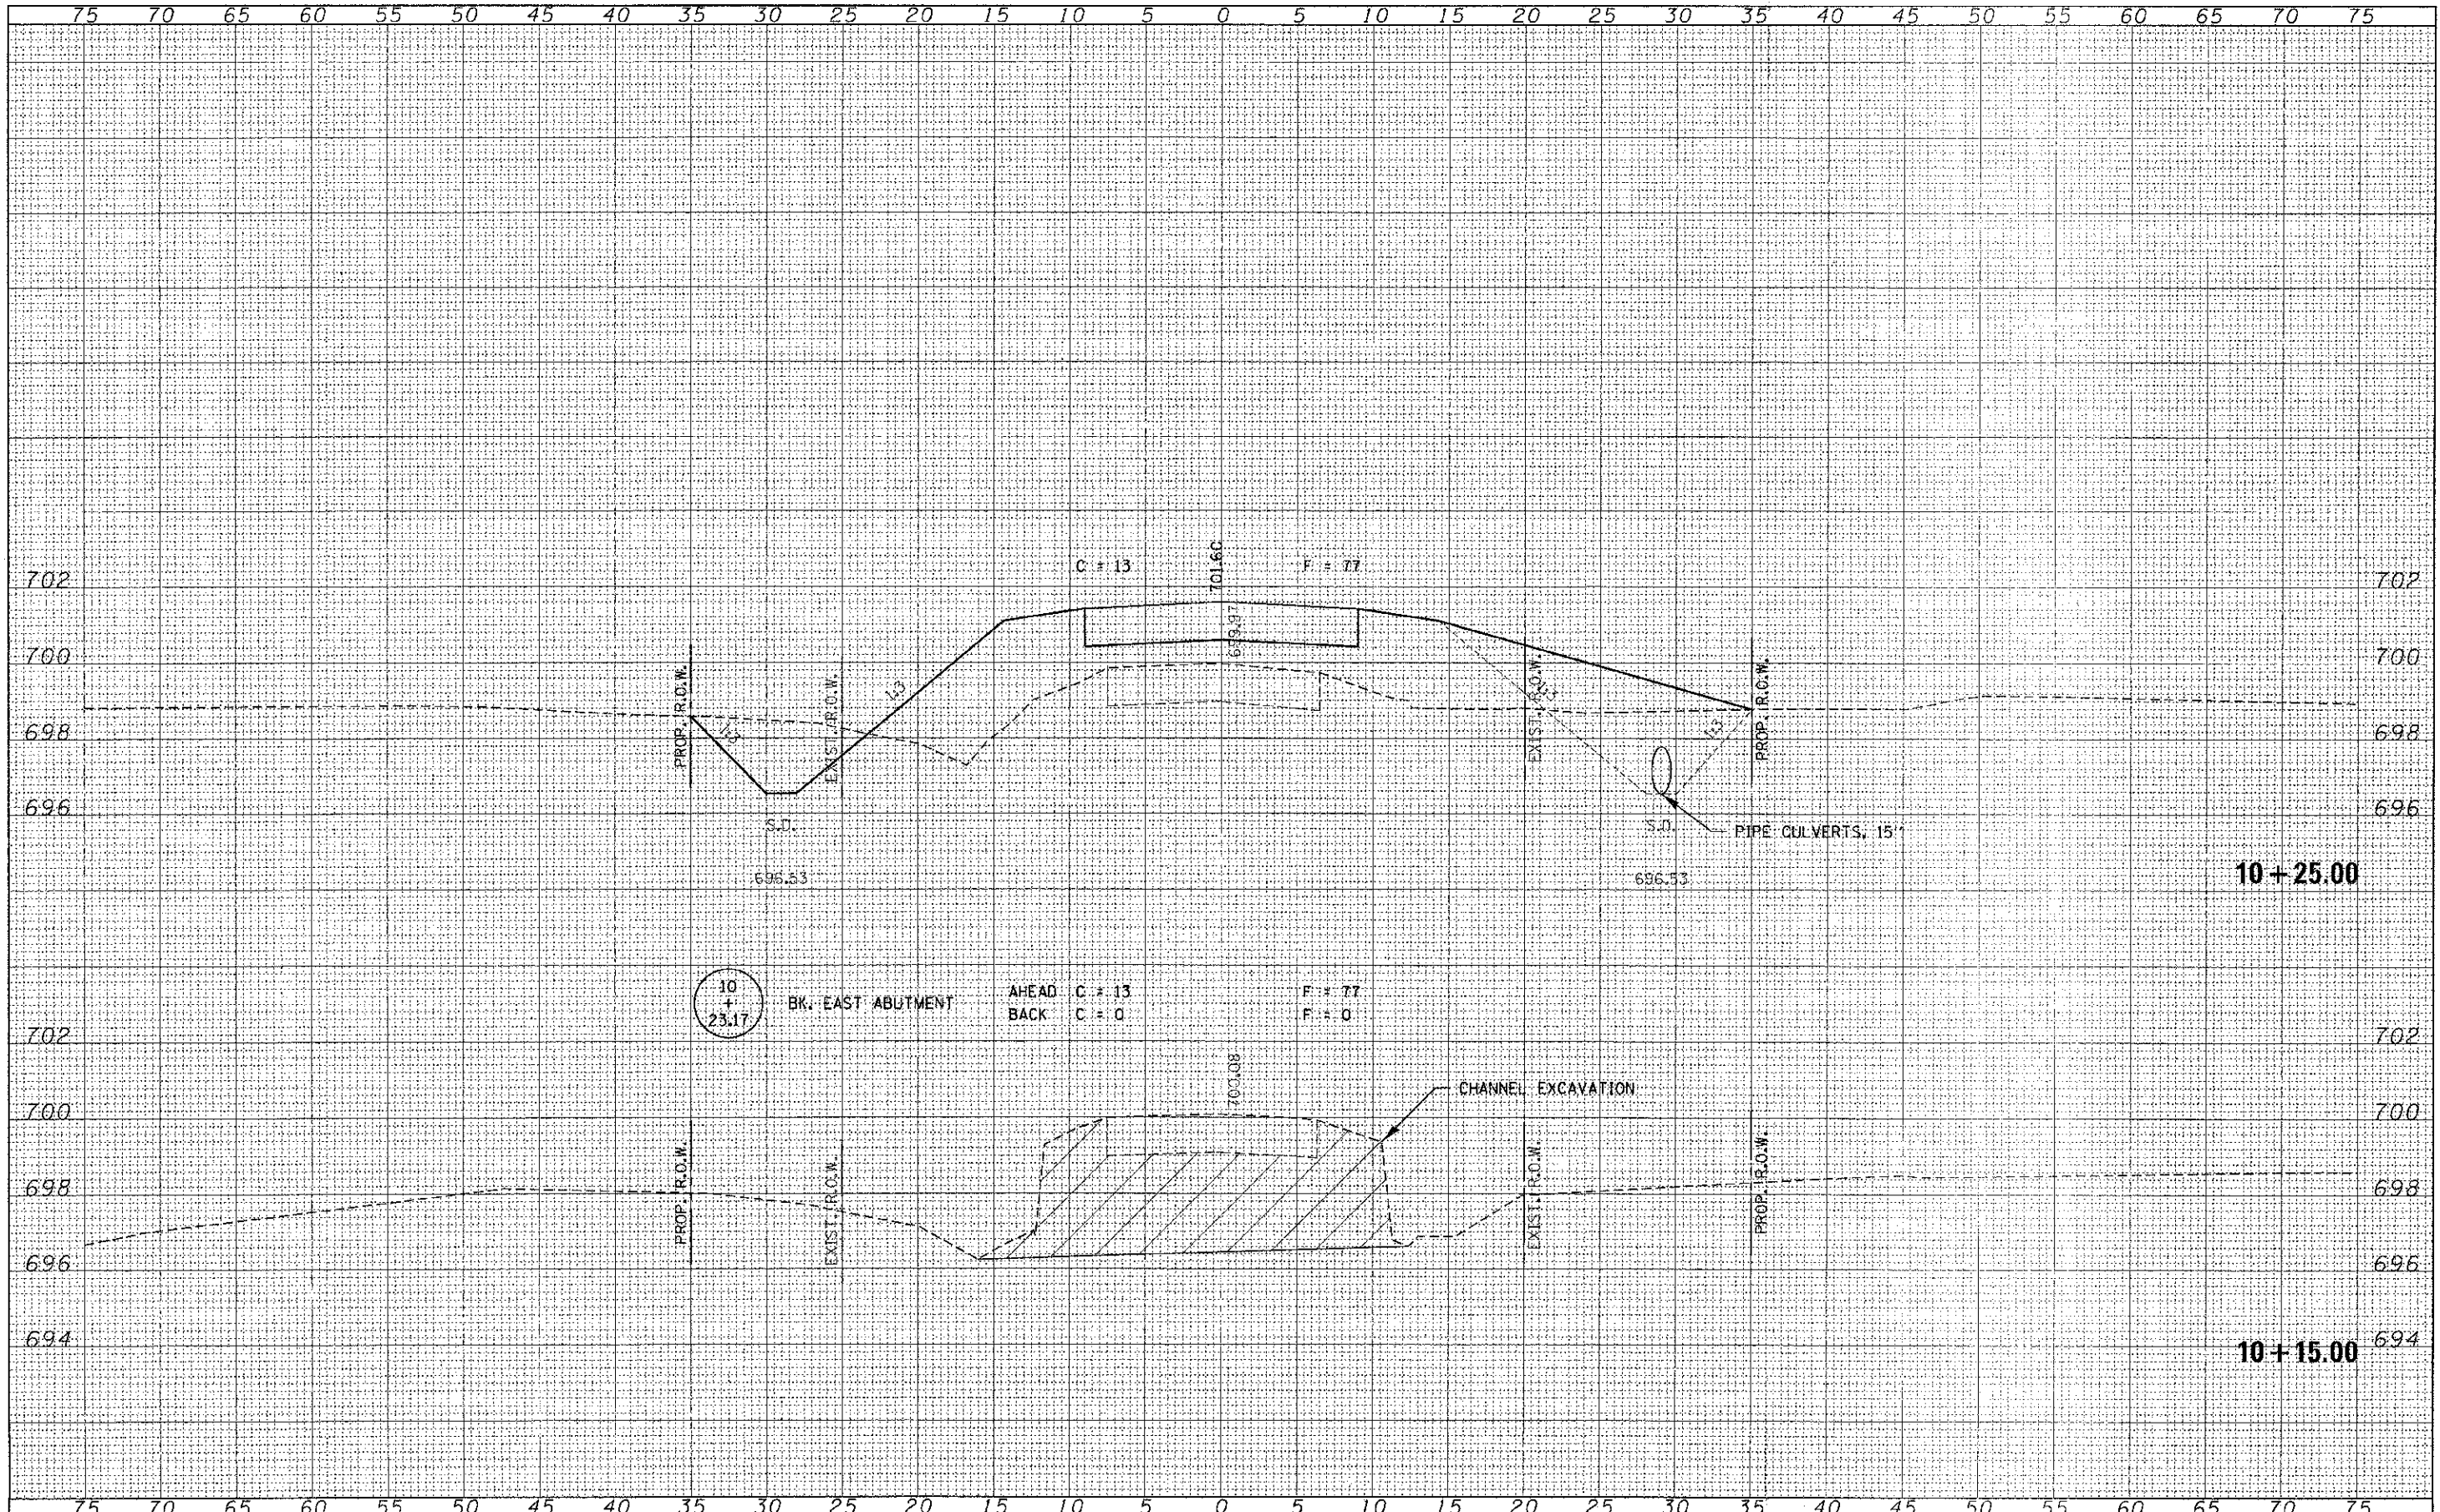

FILE NAME = 112295-anrwa.dgn	USER NAME =	DESIGNED - A.S.L.	REVISED -	STATE OF ILLINOIS VERMILION COUNTY HIGHWAY DEPARTMENT STATION CROSS SECTIONS 2800N ROAD SCALE: H5:V2 SHEET NO. 4 OF 7 SHEETS STA. 10+15.00 TO STA. 10+25.00	T.R.	SECTION	COUNTY	TOTAL SHEETS	SHEET NO.	
HAMPTON, LENZINI AND RENWICK, INC.		DRAWN - O.T.M.	REVISED -		131	10-15145-00-BR	VERMILION	20	8	
ILLINOIS PROFESSIONAL DESIGN FIRM	PLOT SCALE =	CHECKED - S.W.M.	REVISED -		PILOT ROAD DISTRICT		CONTRACT NO. 91477			
131 W. WASHINGTON ST. SUITE 201	PLOT DATE = 2/26/2013	DATE - 02/26/13	REVISED -		ILLINOIS FED. AID PROJECT					
SPRINGFIELD, ILLINOIS 62103										