


DATE	
BY	
REVISION	
NO.	
DATE	
BY	
REVISION	
NO.	
DATE	
BY	
REVISION	
NO.	

DATE	
BY	
REVISION	
NO.	
DATE	
BY	
REVISION	
NO.	
DATE	
BY	
REVISION	
NO.	

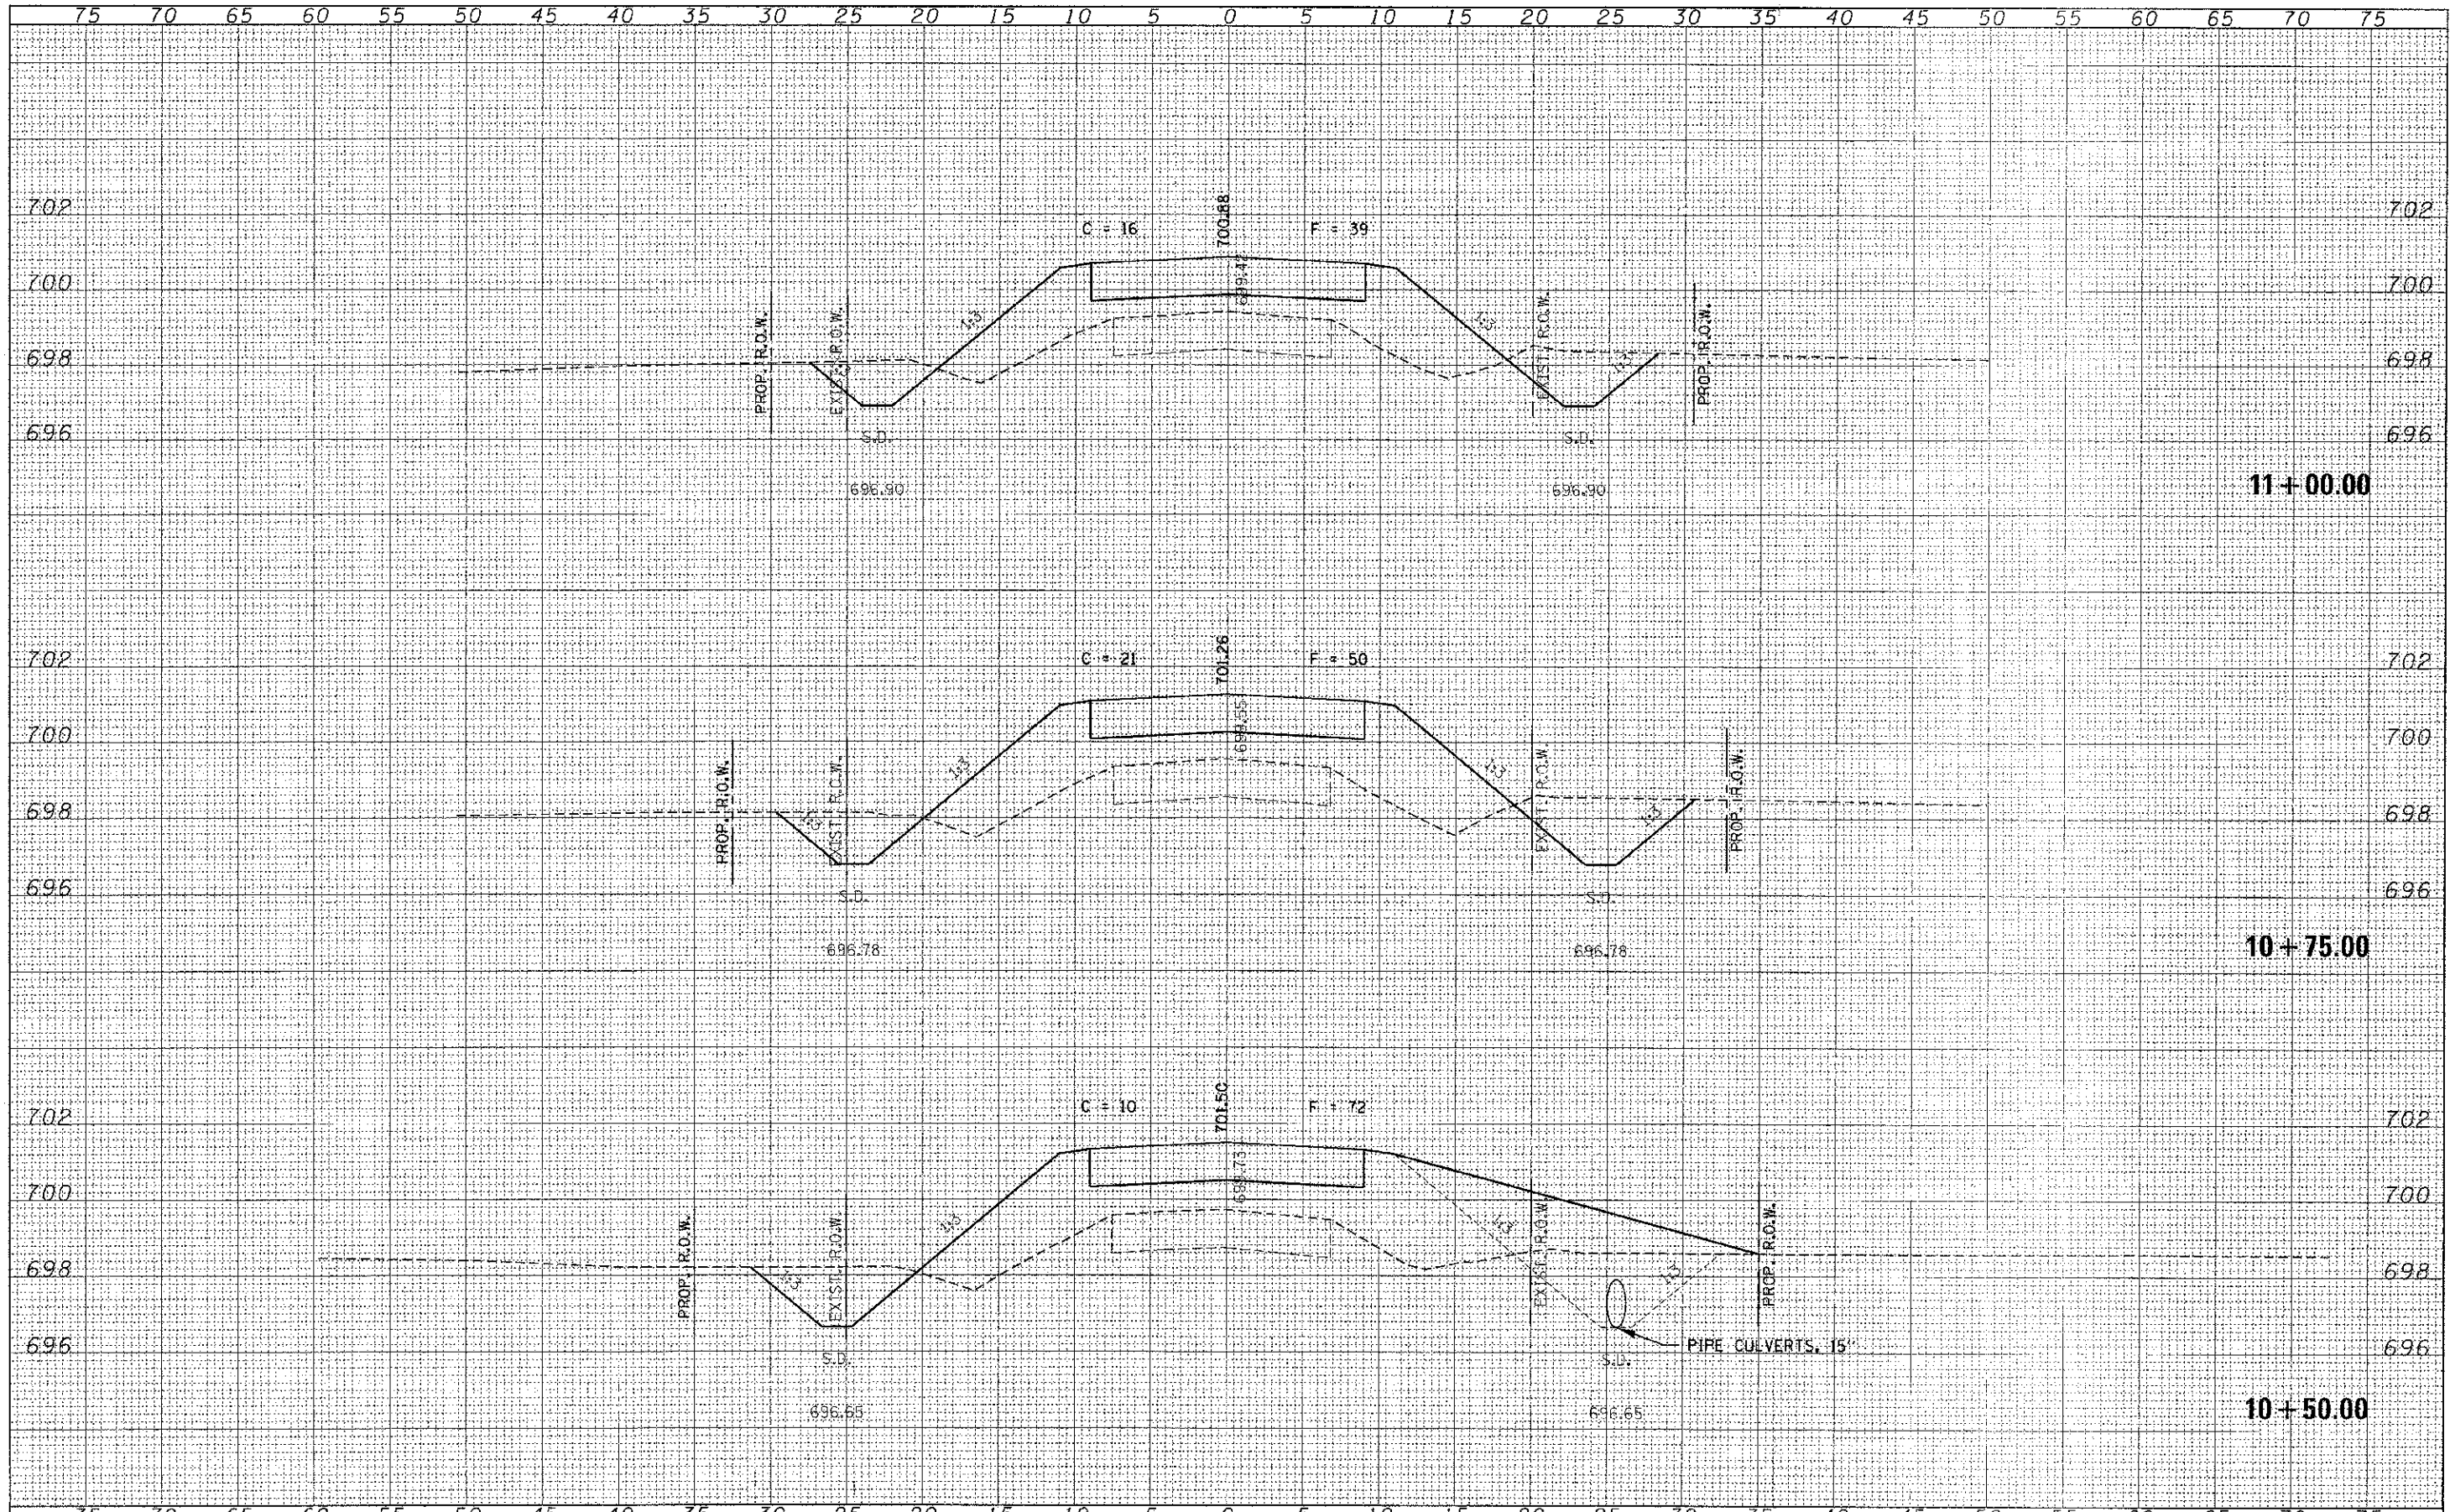

FILE NAME # 110295-sh-xxa.dgn	USER NAME #	DESIGNED - A.S.L.	REVISED -	STATE OF ILLINOIS VERMILION COUNTY HIGHWAY DEPARTMENT	STATION CROSS SECTIONS 2800N ROAD		T.P.	SECTION	COUNTY	TOTAL SHEETS	SHEET NO.	
HAMPTON, LENZINI AND RENWICK, INC. <small>200 STEUBENSVILLE BLVD SPRINGFIELD, ILLINOIS 62763</small>		DRAWN - D.T.M.	REVISED -		131	10-15145-00-BR	VERMILION	20	9			
<small>ILLINOIS PROFESSIONAL ENGINEER # 0141 LE 1/28/2009 34-00000</small>		CHECKED - S.W.M.	REVISED -		SCALE: H5:V2		SHEET NO. 5 OF 7 SHEETS		STA. 10+50.00 TO STA. 11+00.00		CONTRACT NO. 91477	
PLOT DATE = 2/26/2013		DATE - 02/26/13	REVISED -		ILLINOIS FED. AID PROJECT							