


FINAL SURVEY	CHECKED BY	DATE
NOTE BOOK	PLotted	
AREAS	TEMPLATE	
AREAS	CHECKED	

ORIGINAL SURVEY	DATE
NOTE BOOK	
AREAS	
AREAS	

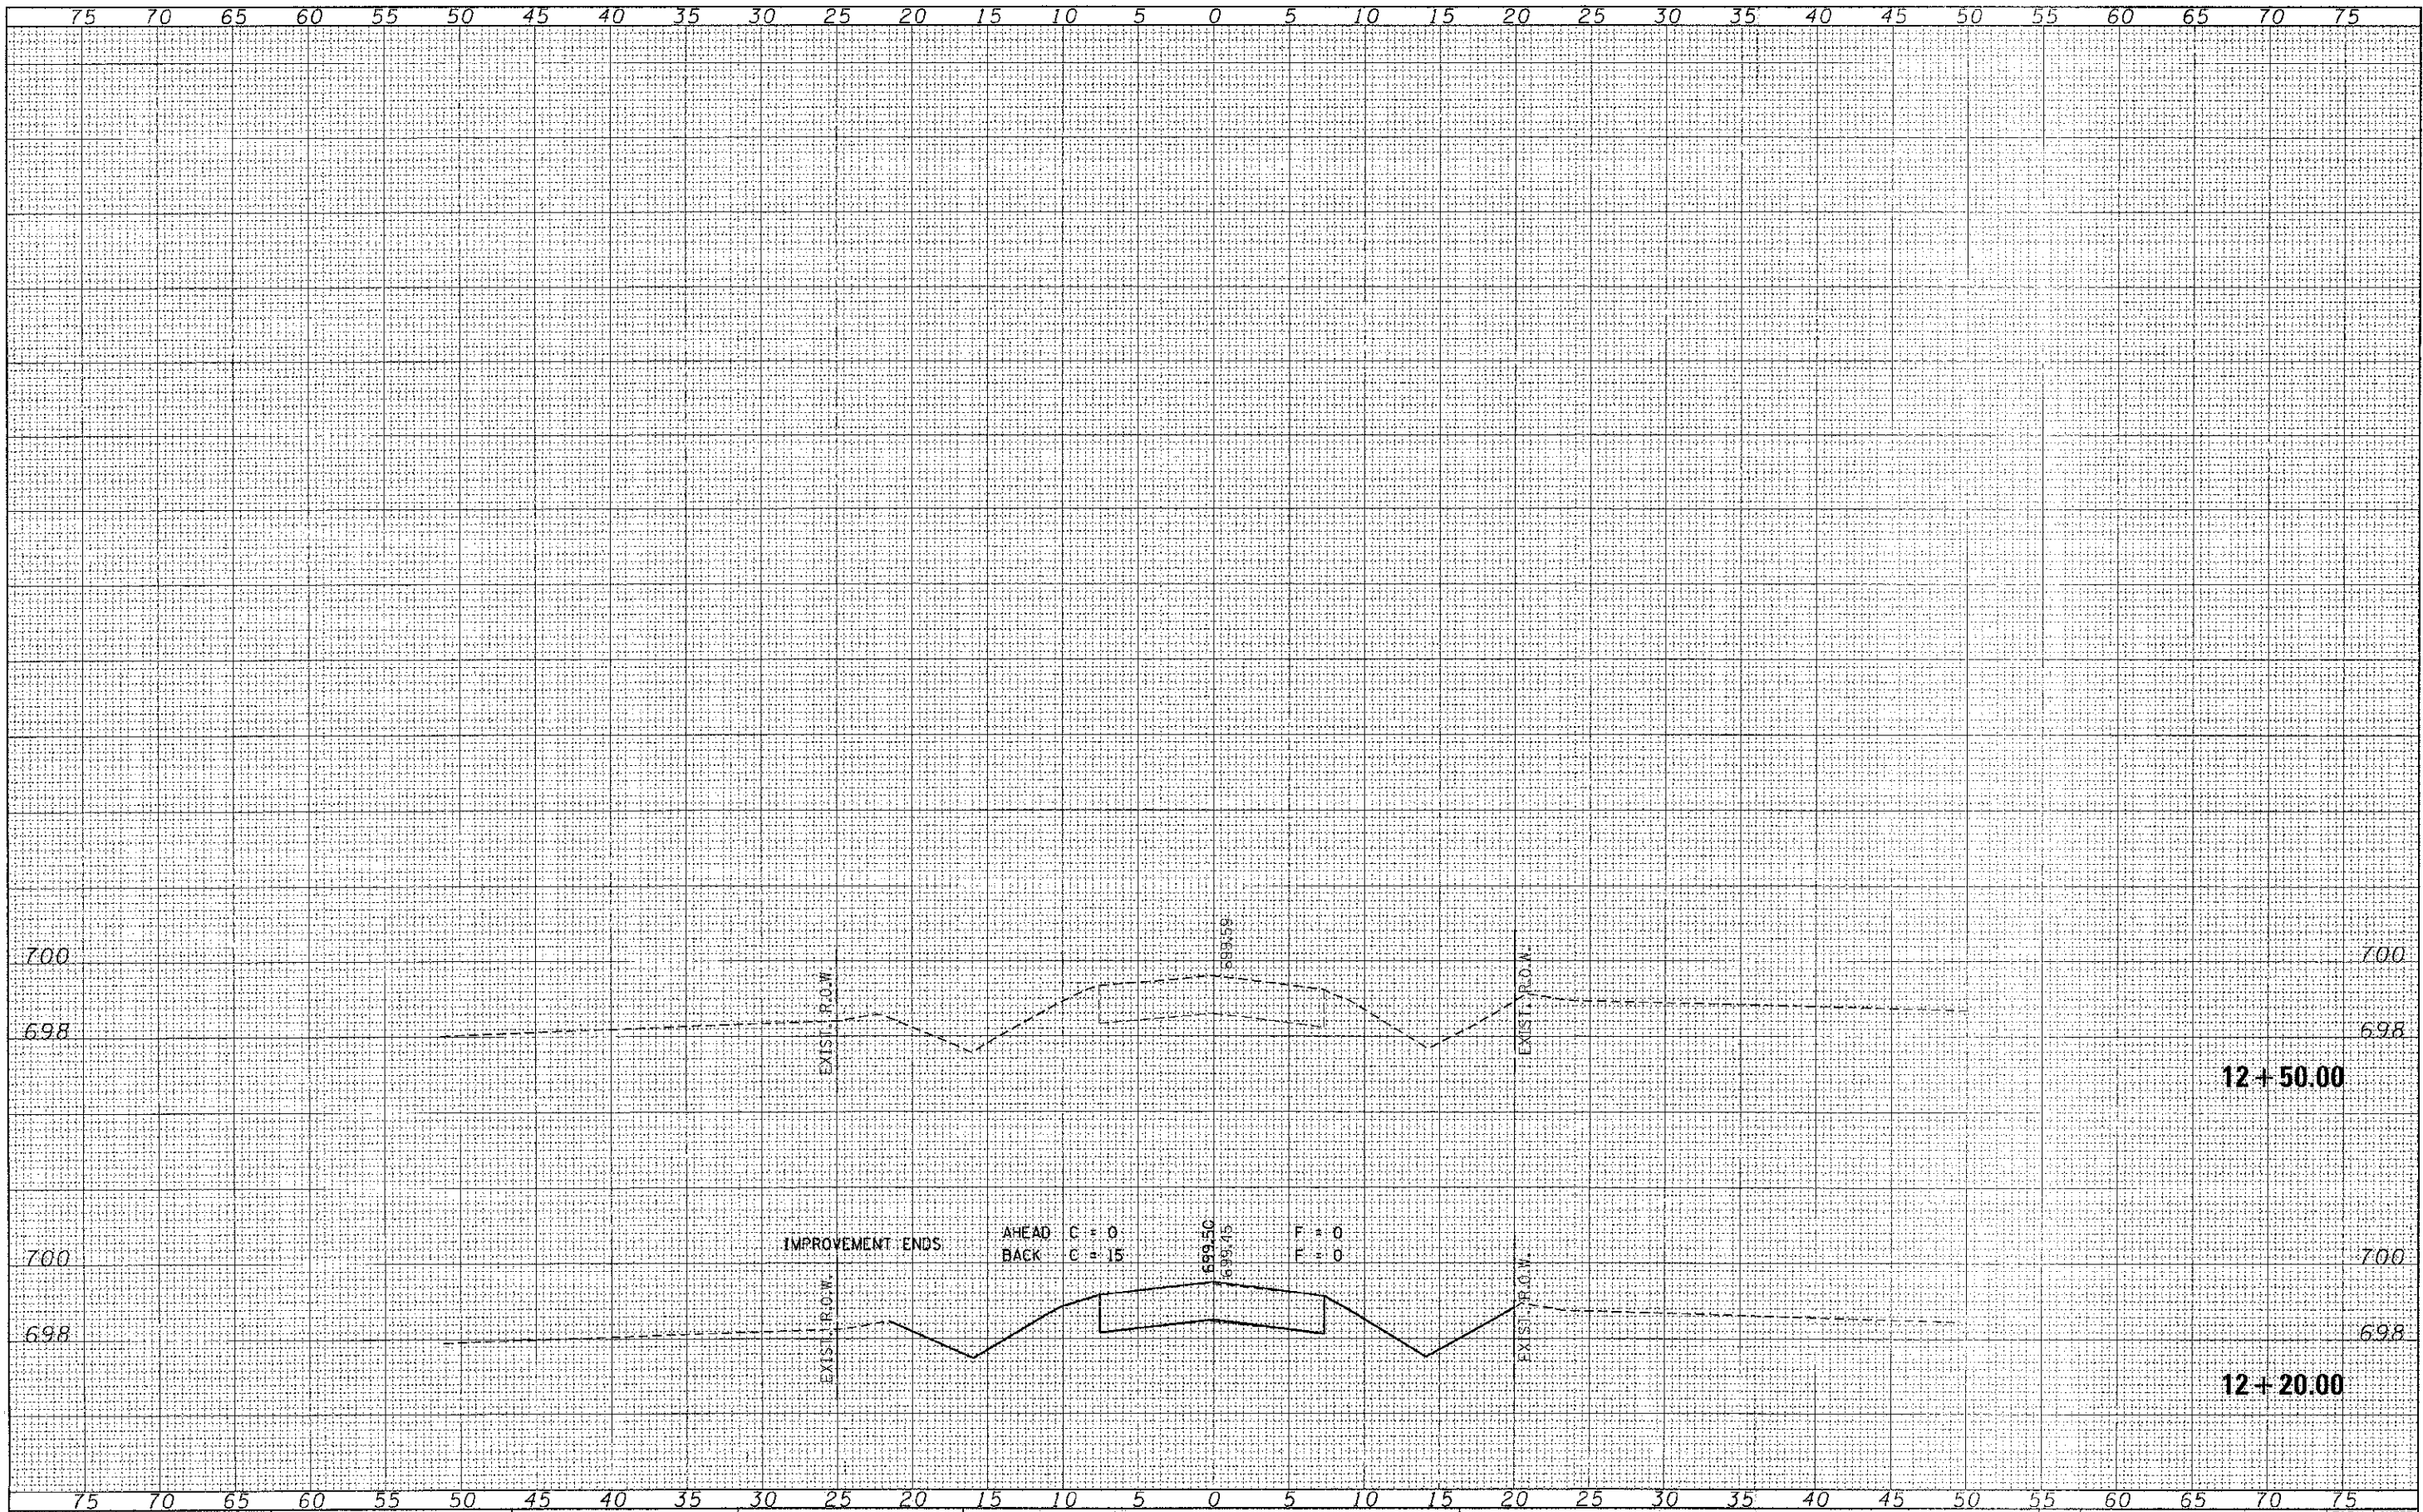

FILE NAME = 112279\_ah-tr-ax.dgn  
 HAMPTON, LENZINI AND RENWICK, INC.  
 3535 STEVENSON DRIVE, SUITE 201  
 SPRINGFIELD, ILLINOIS 62709  
 ILLINOIS PROFESSIONAL DESIGN FIRM  
 LS / PE / SE CORP. 04-000019

USER NAME	DESIGNED - A.S.L.	REVISED -
	DRAWN - D.T.M.	REVISED -
PLOT SCALE =	CHECKED - S.W.M.	REVISED -
PLOT DATE = 2/26/2013	DATE - 02/26/13	REVISED -

STATE OF ILLINOIS  
 VERMILION COUNTY HIGHWAY DEPARTMENT

STATION CROSS SECTIONS  
 2800N ROAD  
 SCALE: H5:V2 SHEET NO. 7 OF 7 SHEETS STA. 12+20.00 TO STA. 12+50.00

I.R.	SECTION	COUNTY	TOTAL SHEETS
131	10-15145-00-BR	VERMILION	20
PILOT ROAD DISTRICT			CONTRACT NO. 91477
ILLINOIS FED. AID PROJECT			