


FINAL	REVISIONS	DATE
SUBMITTED	NO. 1	03/20/13
NO. 1	NO. 2	
NO. 2	NO. 3	
NO. 3	NO. 4	
NO. 4	NO. 5	

DATE	SCALE
03/20/13	1" = 10' HOR
	1" = 5' VERT

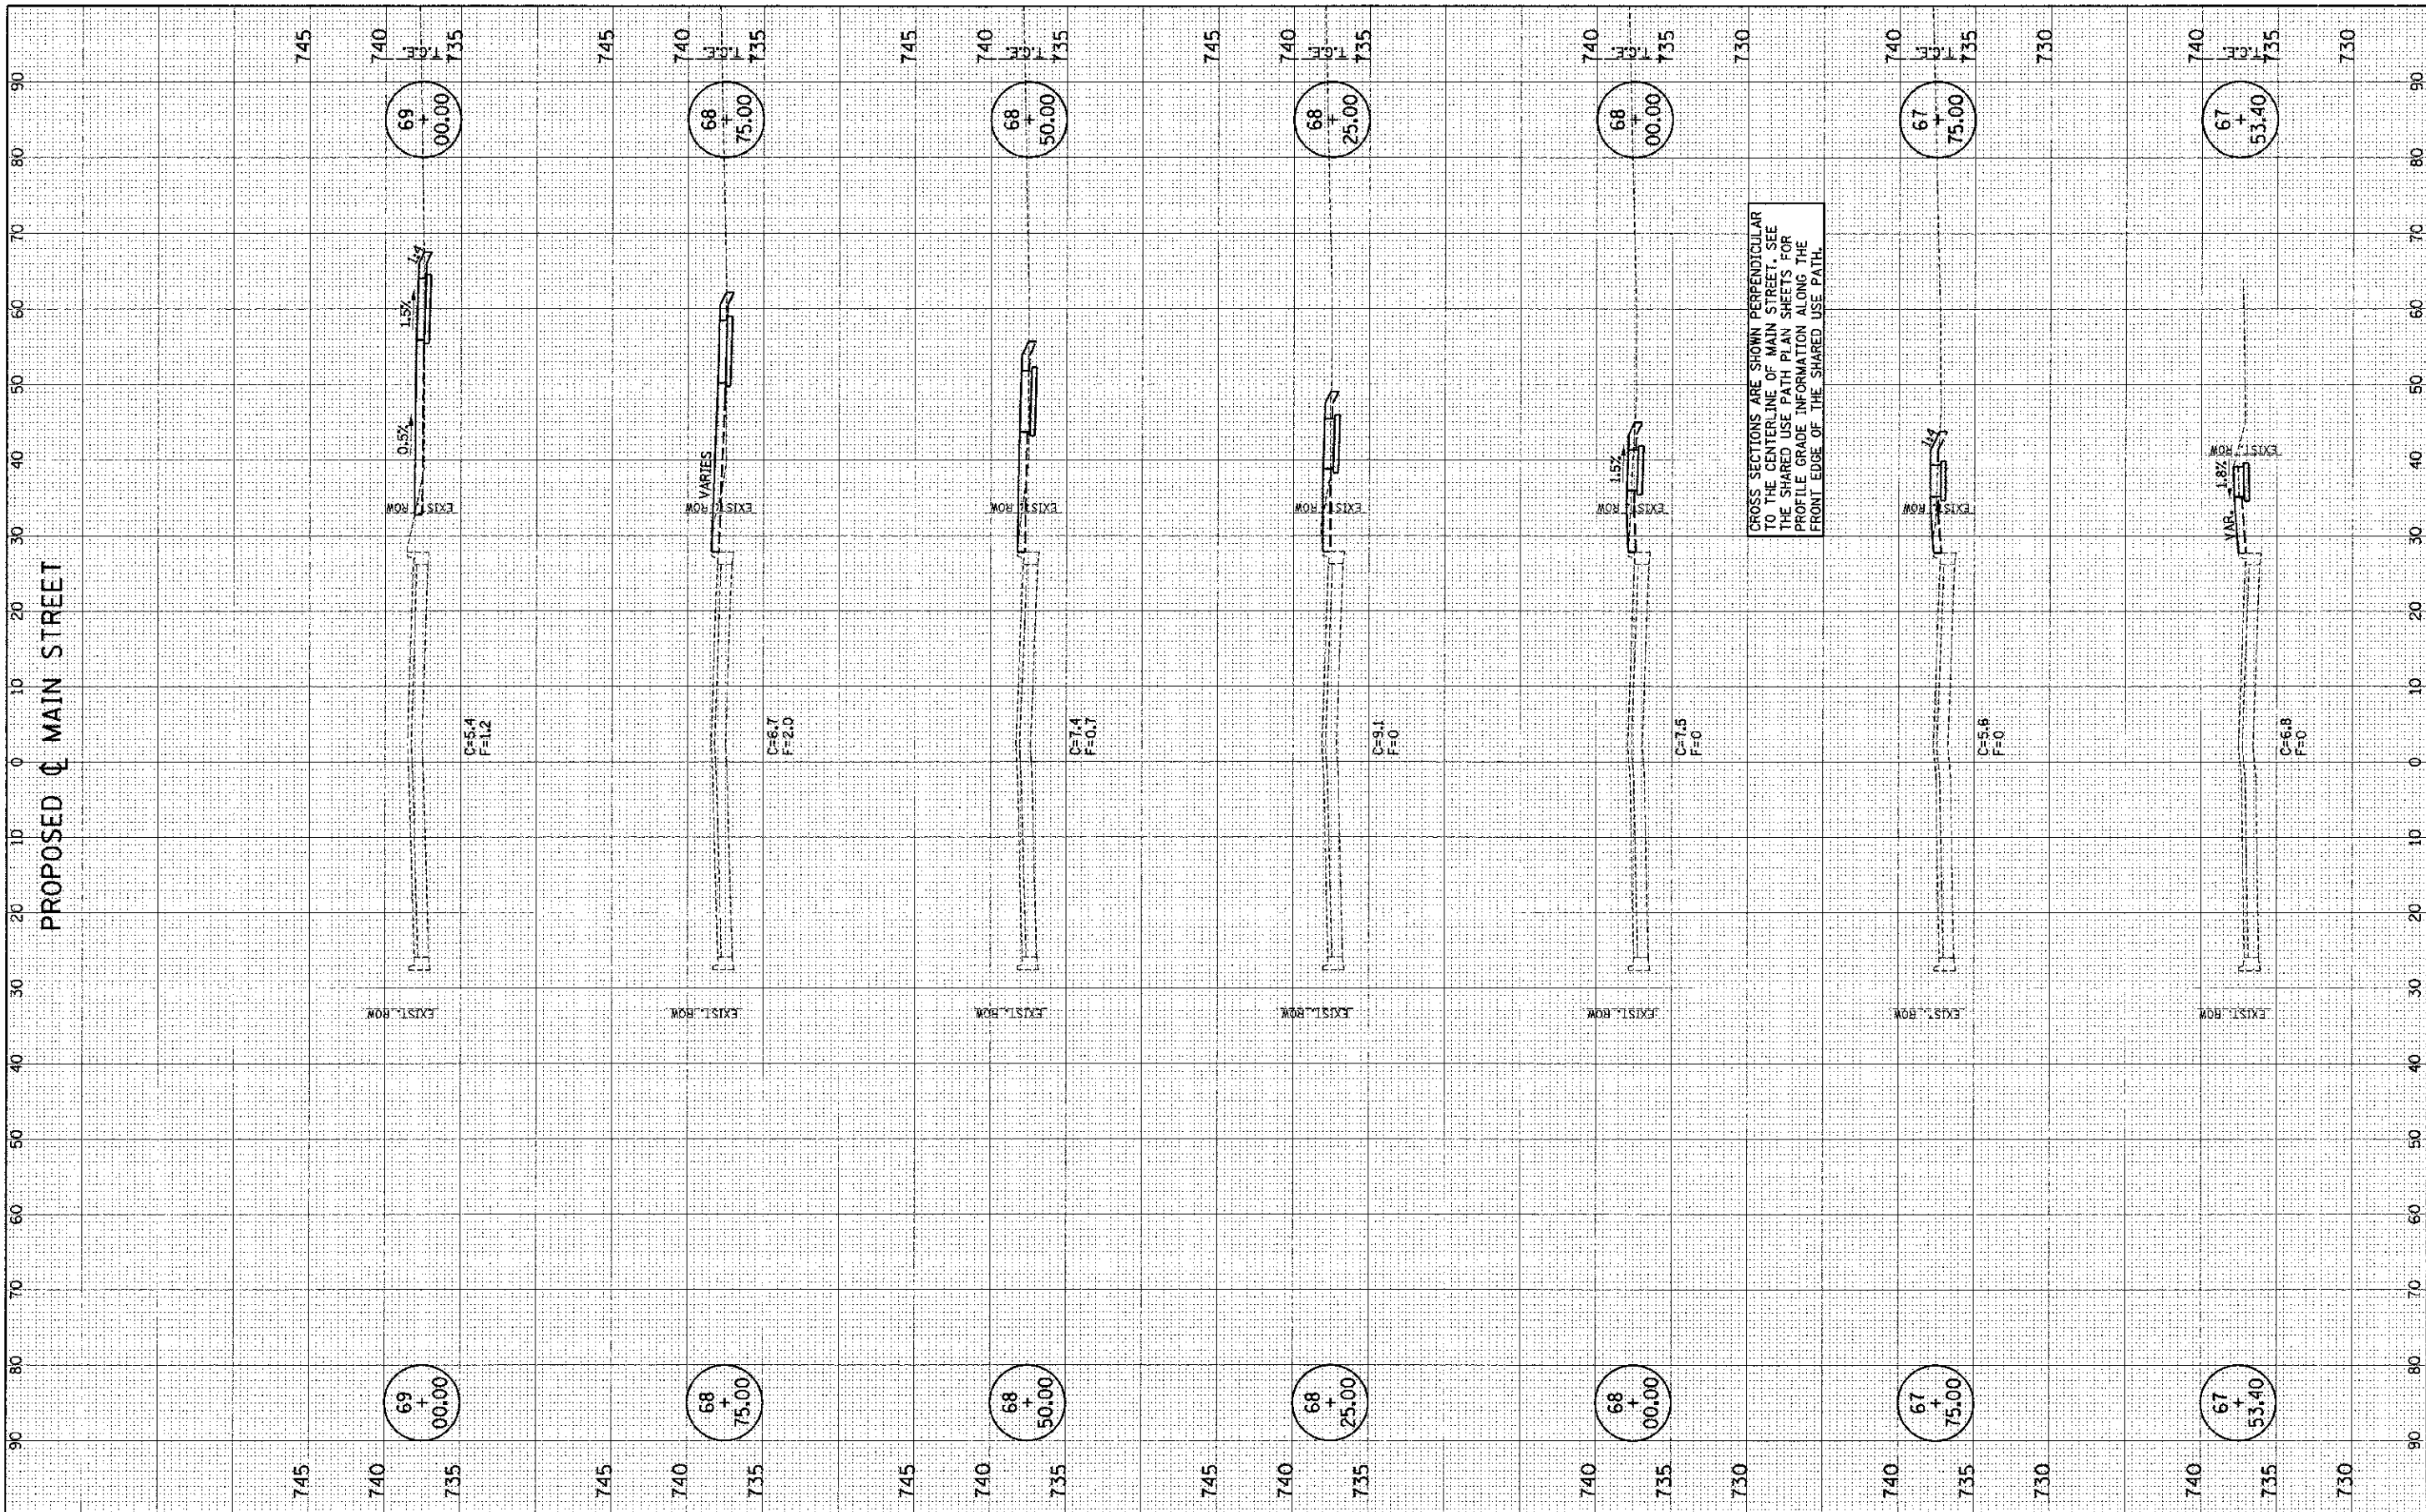

CROSS SECTIONS ARE SHOWN PERPENDICULAR TO THE CENTERLINE OF MAIN STREET. SEE THE SHARED USE PATH PLAN SHEETS FOR PROFILE GRADE INFORMATION ALONG THE FRONT EDGE OF THE SHARED USE PATH.

PROPOSED Q MAIN STREET

FILE NAME = p:\0070062_Urbans - Main Street ITEP\Plansheets\16-ks-walk.dgn
 PLOT DATE = 3/8/2013 11:07:11 PM

DESIGNED	J.A.J.	REVISED	-
DRAWN	J.L.B.	REVISED	-
CHECKED	S.M.W.	REVISED	-
DATE	03/20/13	REVISED	-

STATE OF ILLINOIS
 DEPARTMENT OF TRANSPORTATION

CROSS SECTIONS - SHARED USE PATH

SCALE: 1" = 10' HOR, 1" = 5' VERT
 SHEET NO. 65 OF 75 SHEETS
 STA. 67+53.40 TO STA. 69+00.00

F.A.U. RTE.	SECTION	COUNTY	TOTAL SHEETS	SHEET NO.
7124	09-00483-01-RS	CHAMPAIGN	75	65
MAIN STREET			CONTRACT NO. 91480	
FED. ROAD DIST. NO.			ILLINOIS FED. AID PROJECT	