


FINAL	DESIGNED	BY	DATE
SHEET	PLOTTED		
NOTE BOOK	TEMPLATE		
AREA	AREA		
AREA	AREA		

ORIGINAL	DATE
SHEET	
NOTE BOOK	
AREA	
AREA	

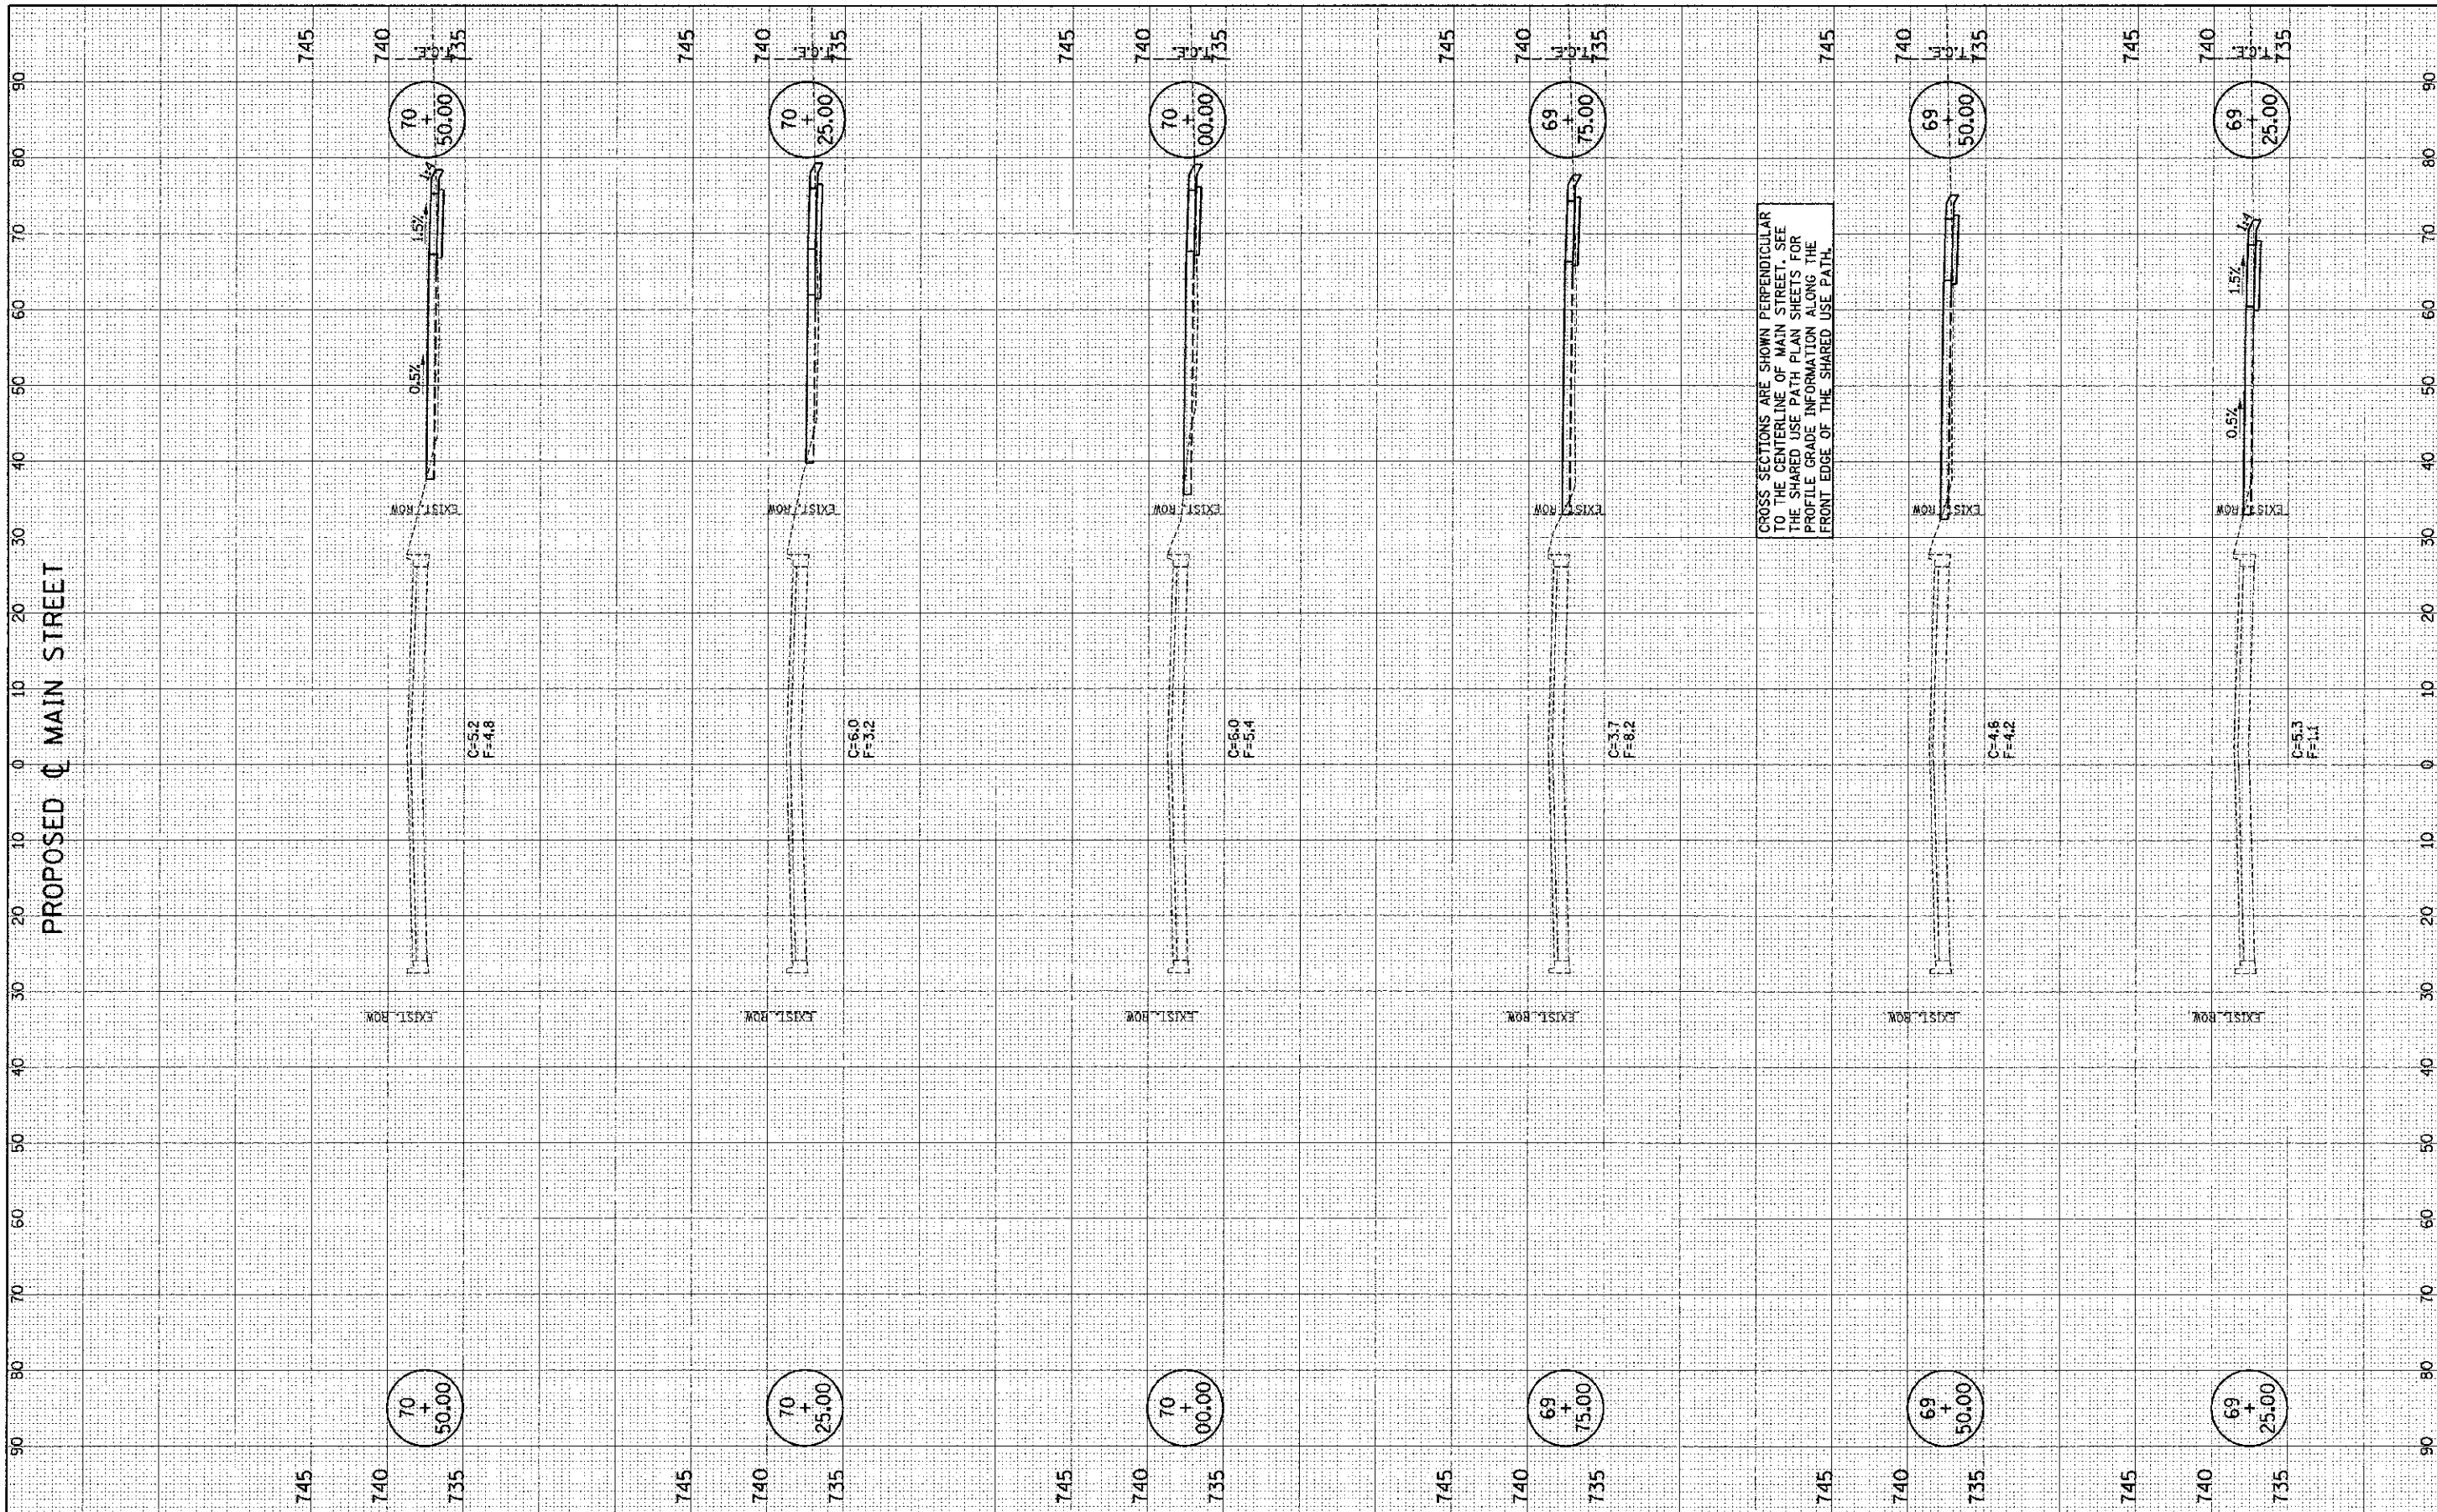

PROPOSED  $\phi$  MAIN STREET

FILE NAME = p:\0070082\_Urbano - Main Street (TSP)\Plans\sheet16-ss-walk.dgn  
 PLOT DATE = 3/8/2013 11:07:12 PM

DESIGNED - J.A.J.	REVISED -
DRAWN - J.L.B.	REVISED -
CHECKED - S.M.W.	REVISED -
DATE - 03/2013	REVISED -

STATE OF ILLINOIS  
DEPARTMENT OF TRANSPORTATION

CROSS SECTIONS - SHARED USE PATH

SCALE : 1" = 10' VERT | SHEET NO. 66 OF 75 SHEETS | STA. 69+25.00 TO STA. 70+50.00

F.A.U. RTE.	SECTION	COUNTY	TOTAL SHEETS	SHEET NO.
1124	09-00483-01-RS	CHAMPAIGN	75	66
MAIN STREET			CONTRACT NO. 91480	
FED. ROAD DIST. NO.			ILLINOIS FED. AID PROJECT	