


FINAL	SUBMITTED	DATE
SHEET	PLATTED	
NO. & BOOK	REVISION	
NO.	DATE	

ORIGINAL	SUBMITTED	DATE
SHEET	PLATTED	
NO. & BOOK	REVISION	
NO.	DATE	

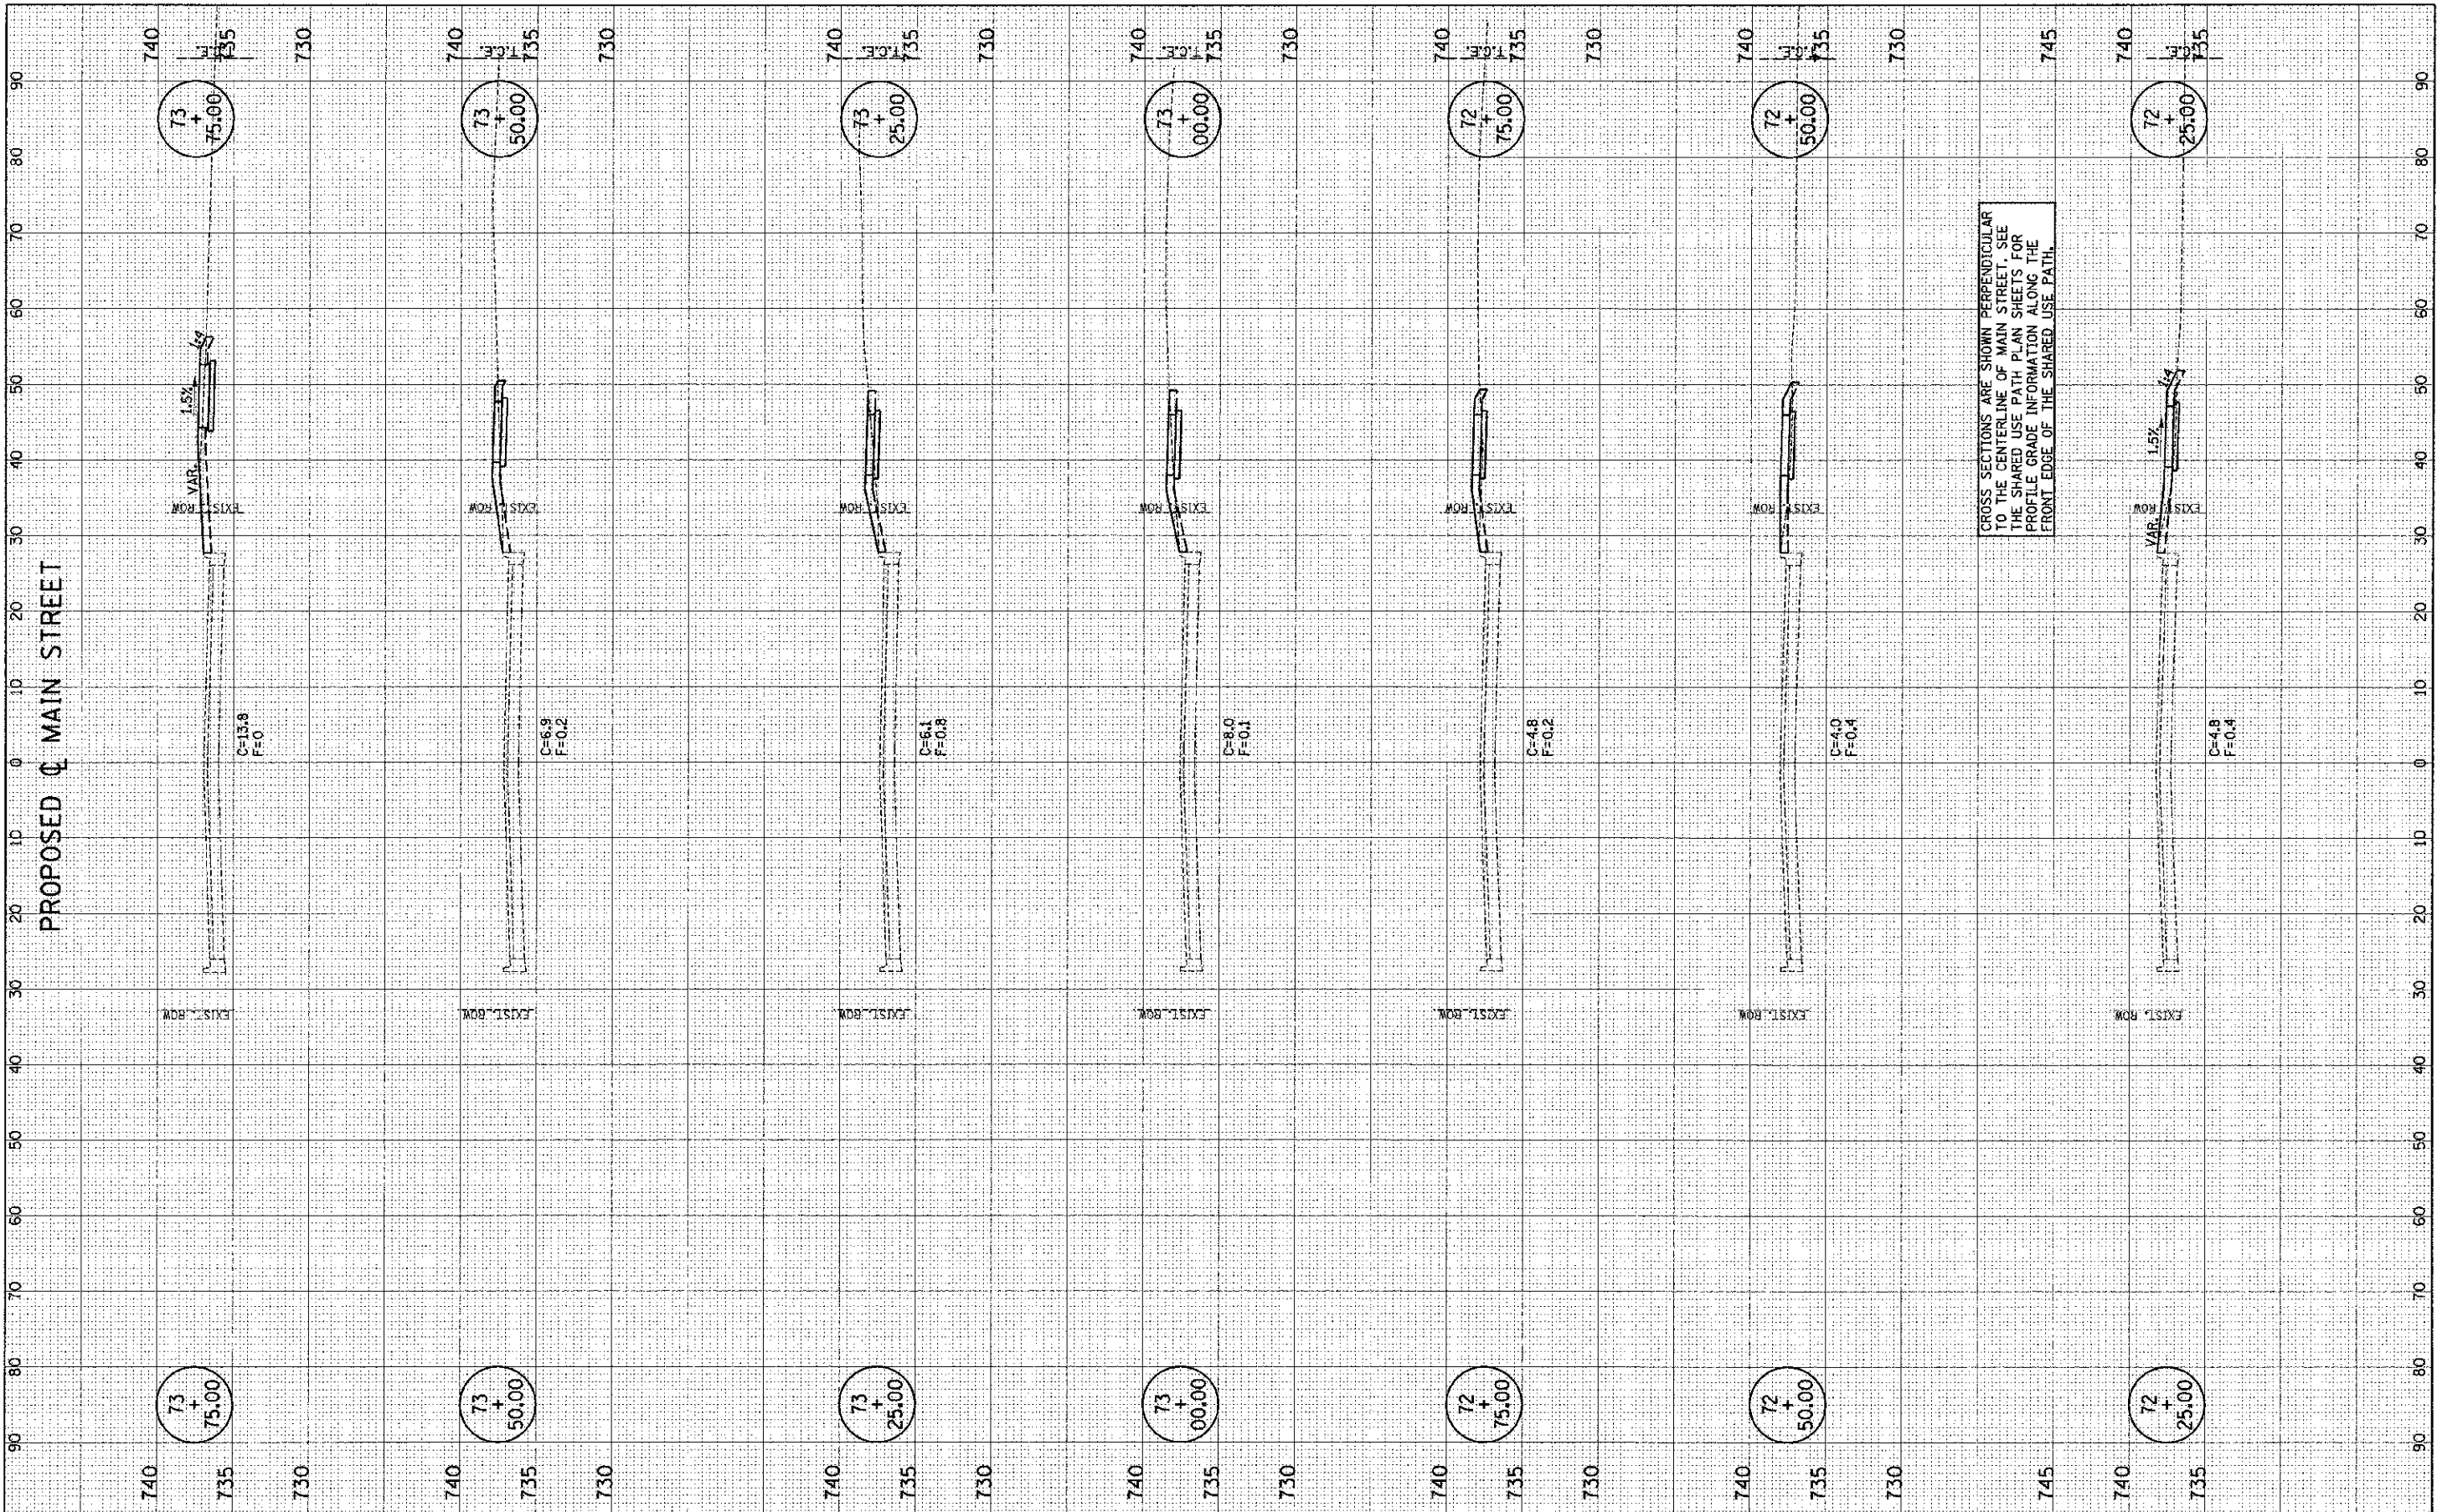

CROSS SECTIONS ARE SHOWN PERPENDICULAR TO THE CENTERLINE OF MAIN STREET. SEE THE SHARED USE PATH PLAN SHEETS FOR PROFILE GRADE INFORMATION ALONG THE FRONT EDGE OF THE SHARED USE PATH.

PROPOSED ϕ MAIN STREET

FILE NAME = p:\0070062_Urbana - Men Street ITEP\Plans\sheet\16-xs-walk.dgn
 PLOT DATE = 3/6/2013 11:07:13 PM

DESIGNED - J.A.J.	REVISED -
DRAWN - J.L.B.	REVISED -
CHECKED - S.M.W.	REVISED -
DATE - 03/2013	REVISED -

STATE OF ILLINOIS
 DEPARTMENT OF TRANSPORTATION

CROSS SECTIONS - SHARED USE PATH

SCALE: 1" = 10' HOR. 1" = 4' VERT. SHEET NO. 68 OF 75 SHEETS STA. 72+25.00 TO STA. 73+75.00

F.A.U. RITE.	SECTION	COUNTY	TOTAL SHEET SHEETS
7124	09-00483-01-R5	CHAMPAIGN	75 68
MAIN STREET		CONTRACT NO.	91480
FED. ROAD DIST. NO.	ILLINOIS	FED. AID PROJECT	