


|      |    |
|------|----|
| DATE | BY |
| DATE | BY |
| DATE | BY |
| DATE | BY |
| DATE | BY |
| DATE | BY |

|      |    |
|------|----|
| DATE | BY |
| DATE | BY |
| DATE | BY |
| DATE | BY |
| DATE | BY |
| DATE | BY |

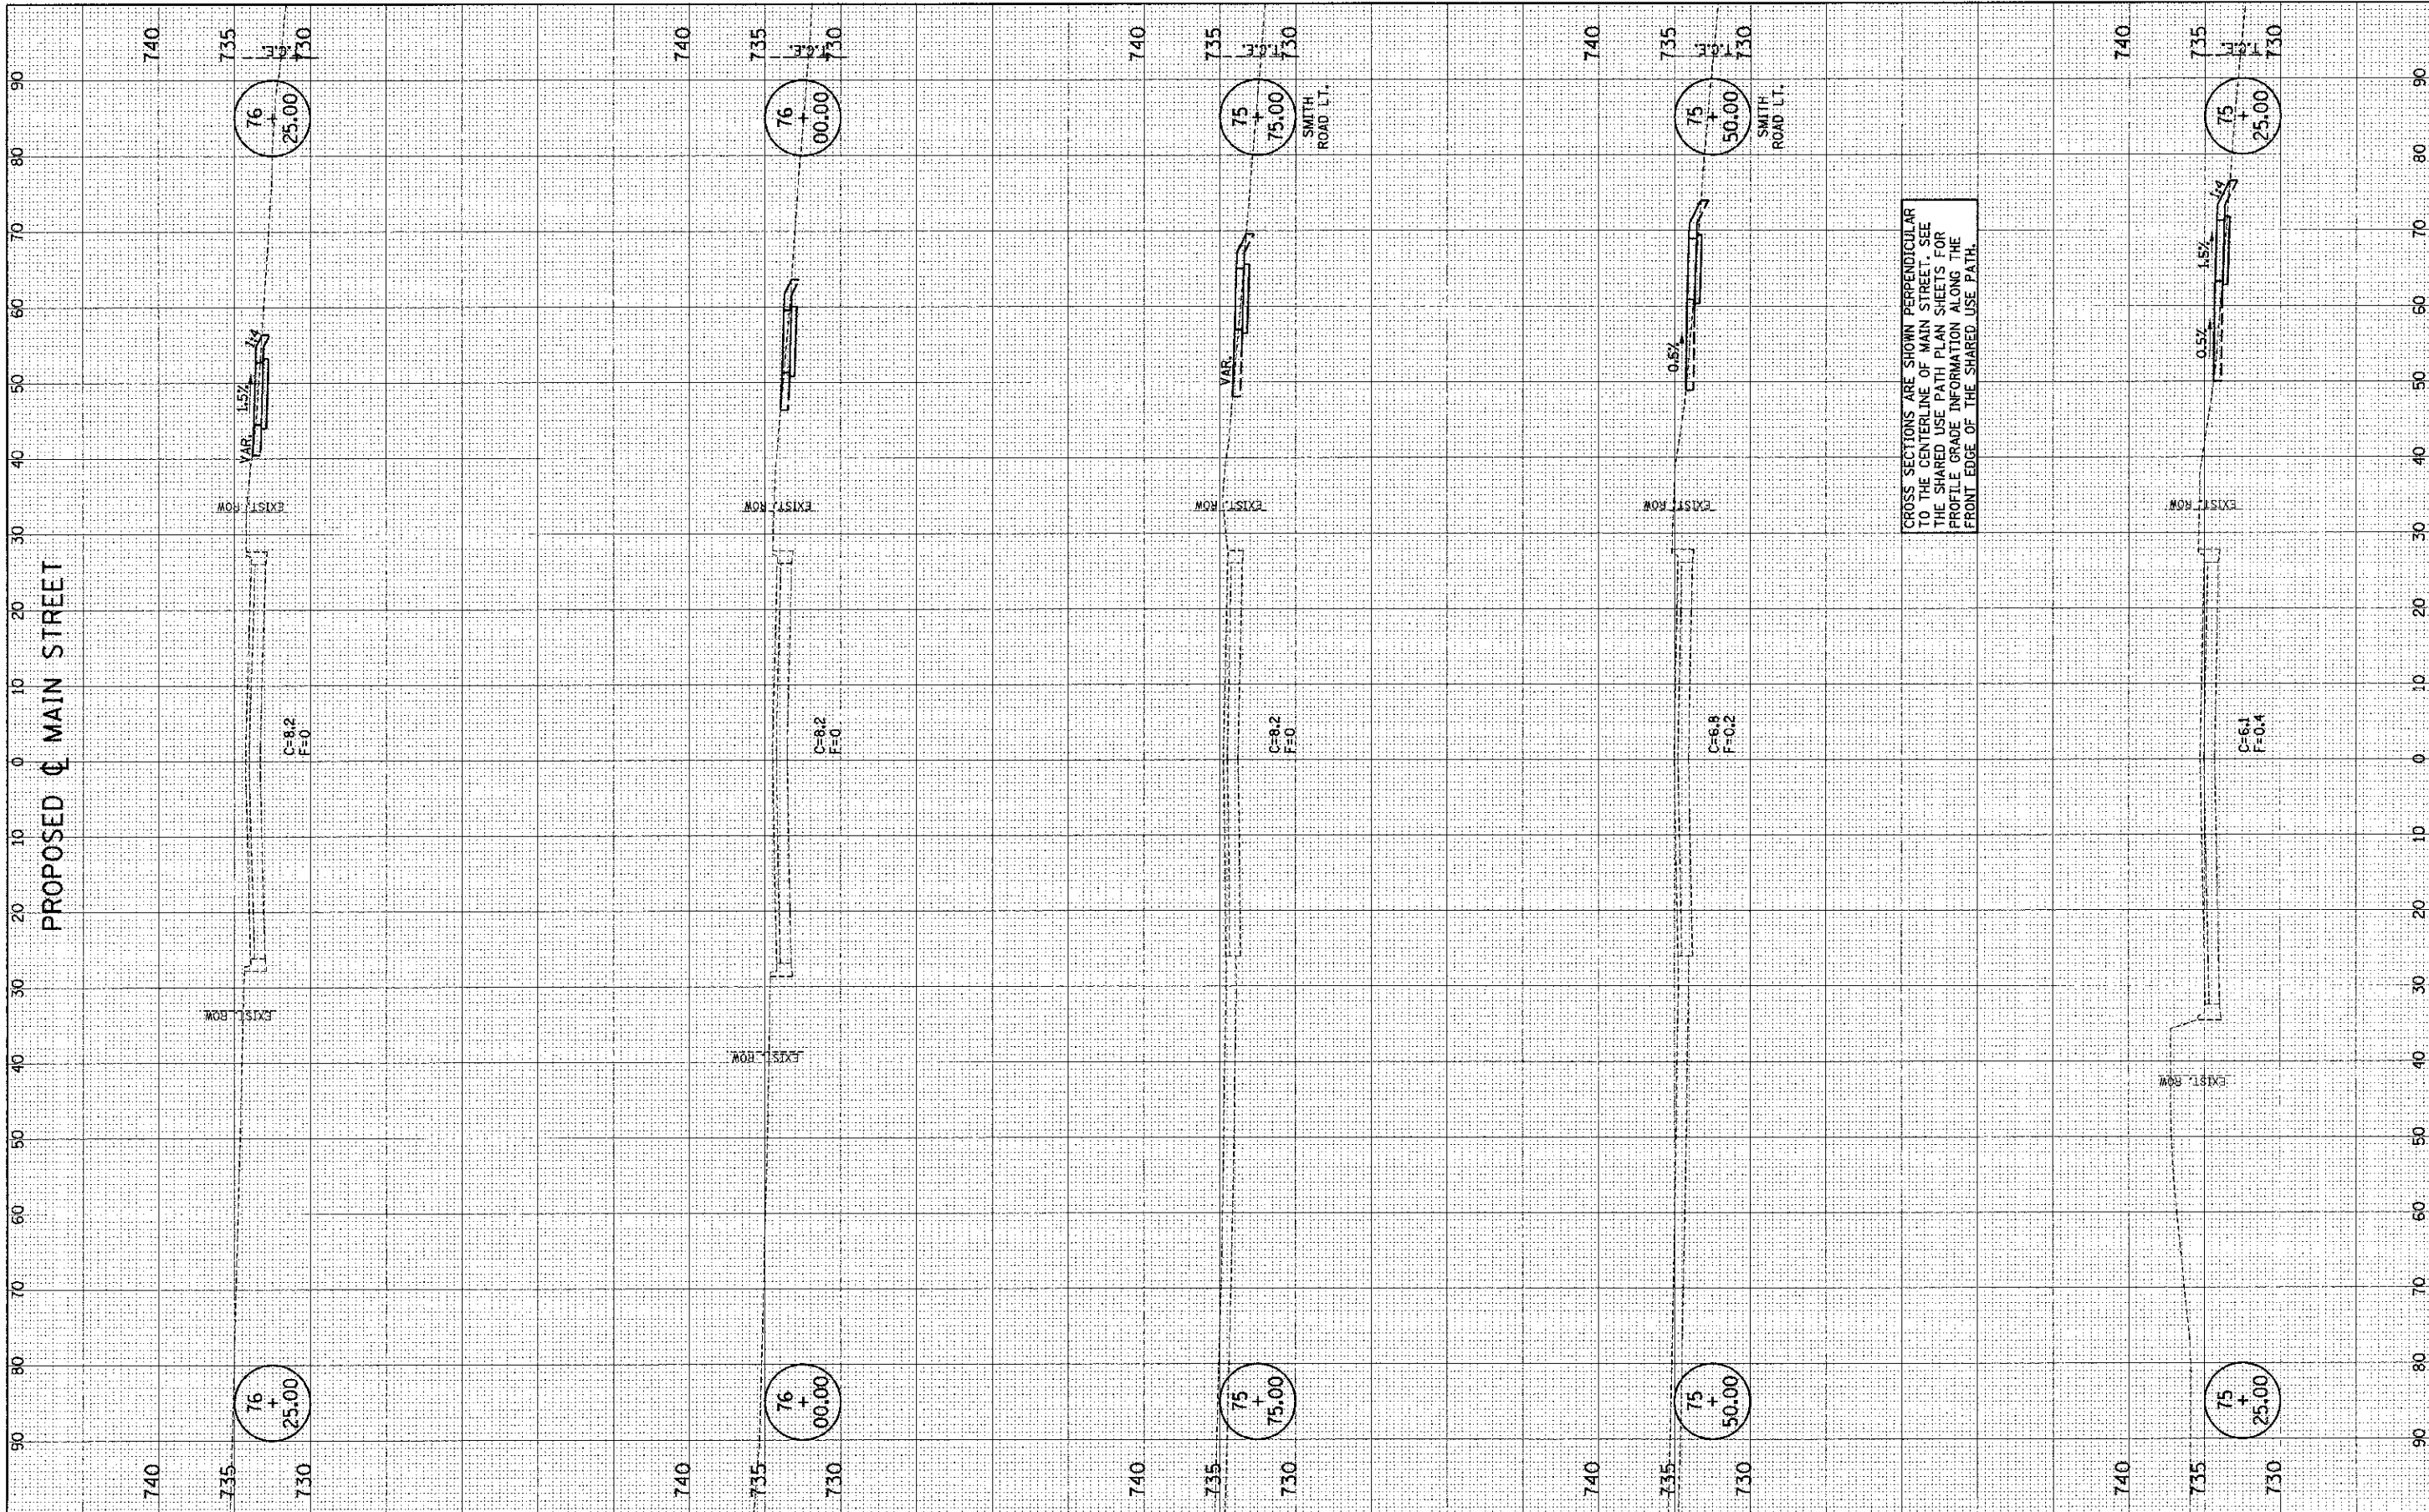

CROSS SECTIONS ARE SHOWN PERPENDICULAR TO THE CENTERLINE OF MAIN STREET. SEE THE SHARED USE PATH PLAN SHEETS FOR PROFILE GRADE INFORMATION ALONG THE FRONT EDGE OF THE SHARED USE PATH.

FILE NAME = p:\001700e2\_Urbana - Main Street (16)PP\Plans\sheet16-x8-walk.dgn  
 PLOT DATE = 3/6/2013 11:07:16 PM

|                   |           |
|-------------------|-----------|
| DESIGNED - J.A.J. | REVISED - |
| DRAWN - J.L.B.    | REVISED - |
| CHECKED - S.M.W.  | REVISED - |
| DATE - 03/2013    | REVISED - |

STATE OF ILLINOIS  
 DEPARTMENT OF TRANSPORTATION

CROSS SECTIONS - SHARED USE PATH

SCALE: 1" = 10' HORIZ. 1" = 5' VERT. SHEET NO. 70 OF 75 SHEETS STA. 75+25.00 TO STA. 76+25.00

|                     |                |           |                           |           |
|---------------------|----------------|-----------|---------------------------|-----------|
| F.A.I. RTE.         | SECTION        | COUNTY    | TOTAL SHEETS              | SHEET NO. |
| 7124                | 09-00483-01-RS | CHAMPAIGN | 75                        | 70        |
| MAIN STREET         |                |           | CONTRACT NO. 91480        |           |
| FED. ROAD DIST. NO. |                |           | ILLINOIS FED. AID PROJECT |           |