


TITLE	DATE
SUBMITTED	BY
PROJECT	NO.
PLANT	DATE
NOTE BOOK	NO.
TEMP. PLATF.	
AREAS	
REVISIONS	

INDIVIDUAL	DATE
SUBMITTED	BY
PROJECT	NO.
PLANT	DATE
NOTE BOOK	NO.
TEMP. PLATF.	
AREAS	
REVISIONS	

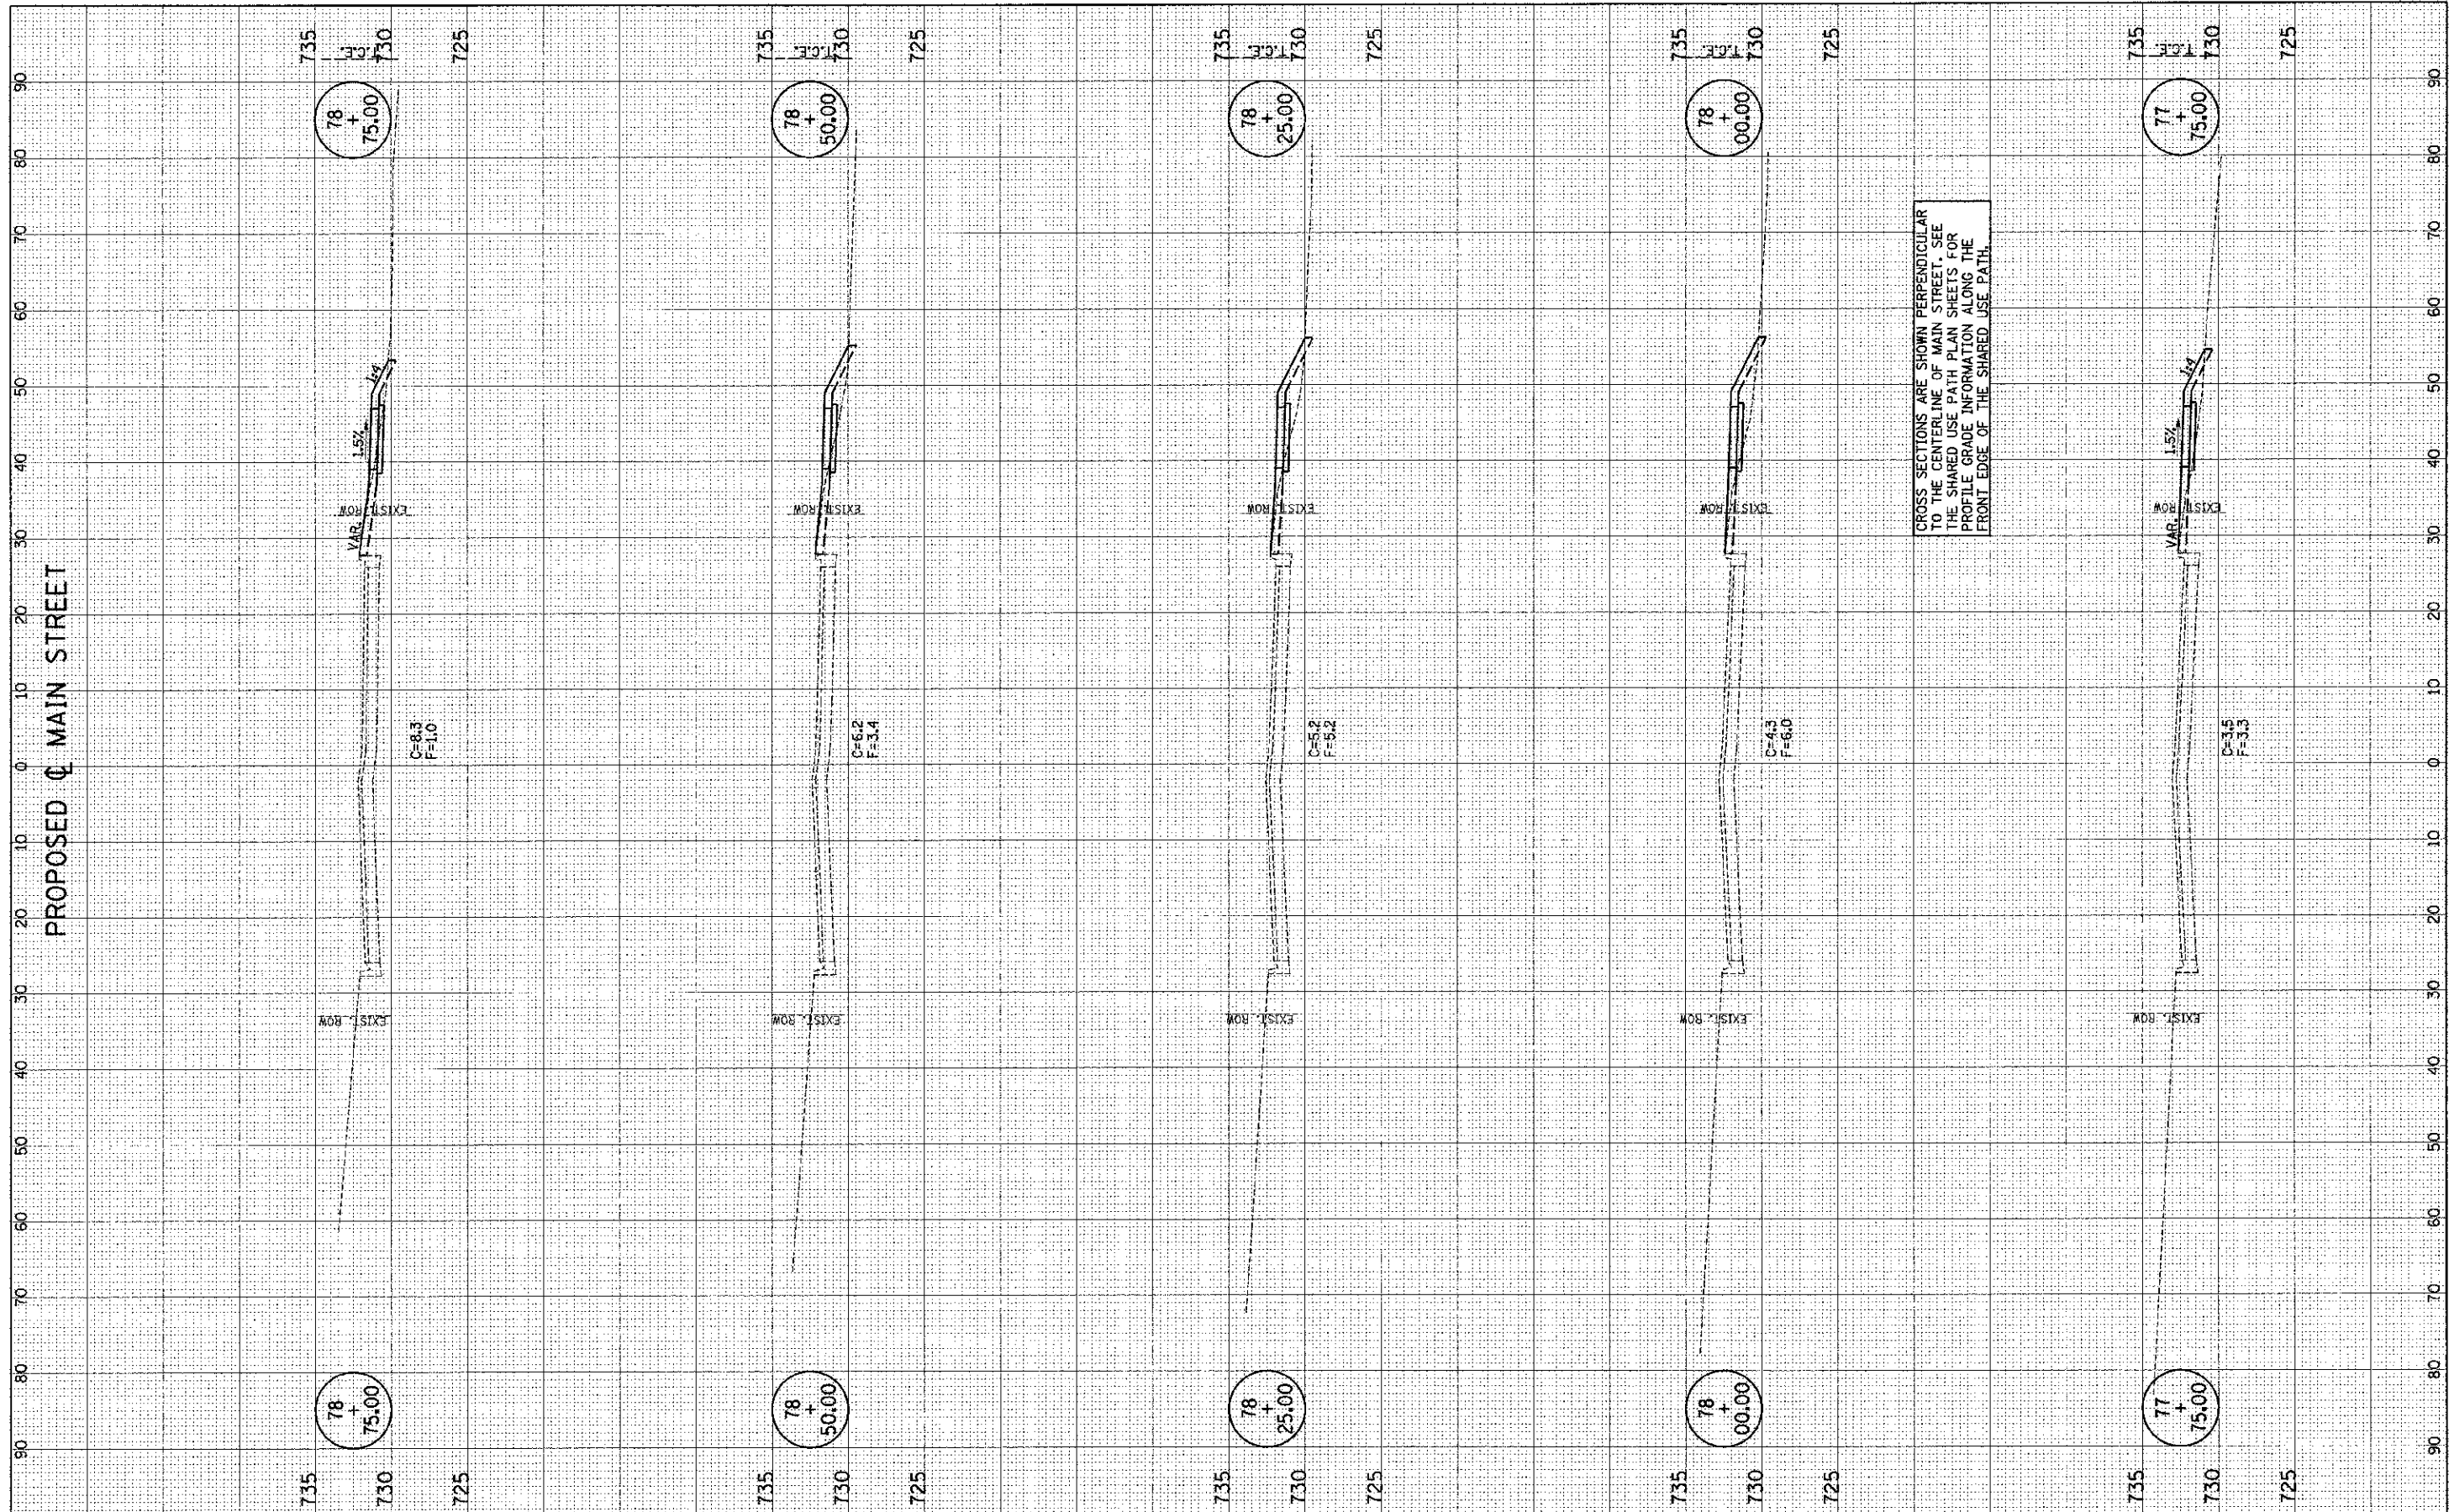

FILE NAME = p:\0070062_Urbana - Main Street I(EP)\Plans\sheet15-xs-walk.dgn
 PLOT DATE = 3/8/2013 11:07:16 PM

DESIGNED - J.A.J.	REVISED -
DRAWN - J.L.B.	REVISED -
CHECKED - S.M.W.	REVISED -
DATE - 03/2013	REVISED -

STATE OF ILLINOIS
 DEPARTMENT OF TRANSPORTATION

CROSS SECTIONS - SHARED USE PATH

SCALE: 1" = 10' HOR. 1" = 4' VERT. SHEET NO. 72 OF 75 SHEETS STA. 77+75.00 TO STA. 78+75.00

F.A.U. RTE.	SECTION	COUNTY	TOTAL SHEETS	SHEET NO.
7124	09-00483-01-RS	CHAMPAIGN	75	72
MAIN STREET		CONTRACT NO. 91480		
FED. ROAD DIST. NO.		ILLINOIS FED. AID PROJECT		