


DESIGNED	BY	DATE
SUPPLIED	BY	DATE
NOTE BOOK	DATE	AREA
AREA	DATE	AREA
AREA	DATE	AREA

DESIGNED	BY	DATE
SUPPLIED	BY	DATE
NOTE BOOK	DATE	AREA
AREA	DATE	AREA
AREA	DATE	AREA

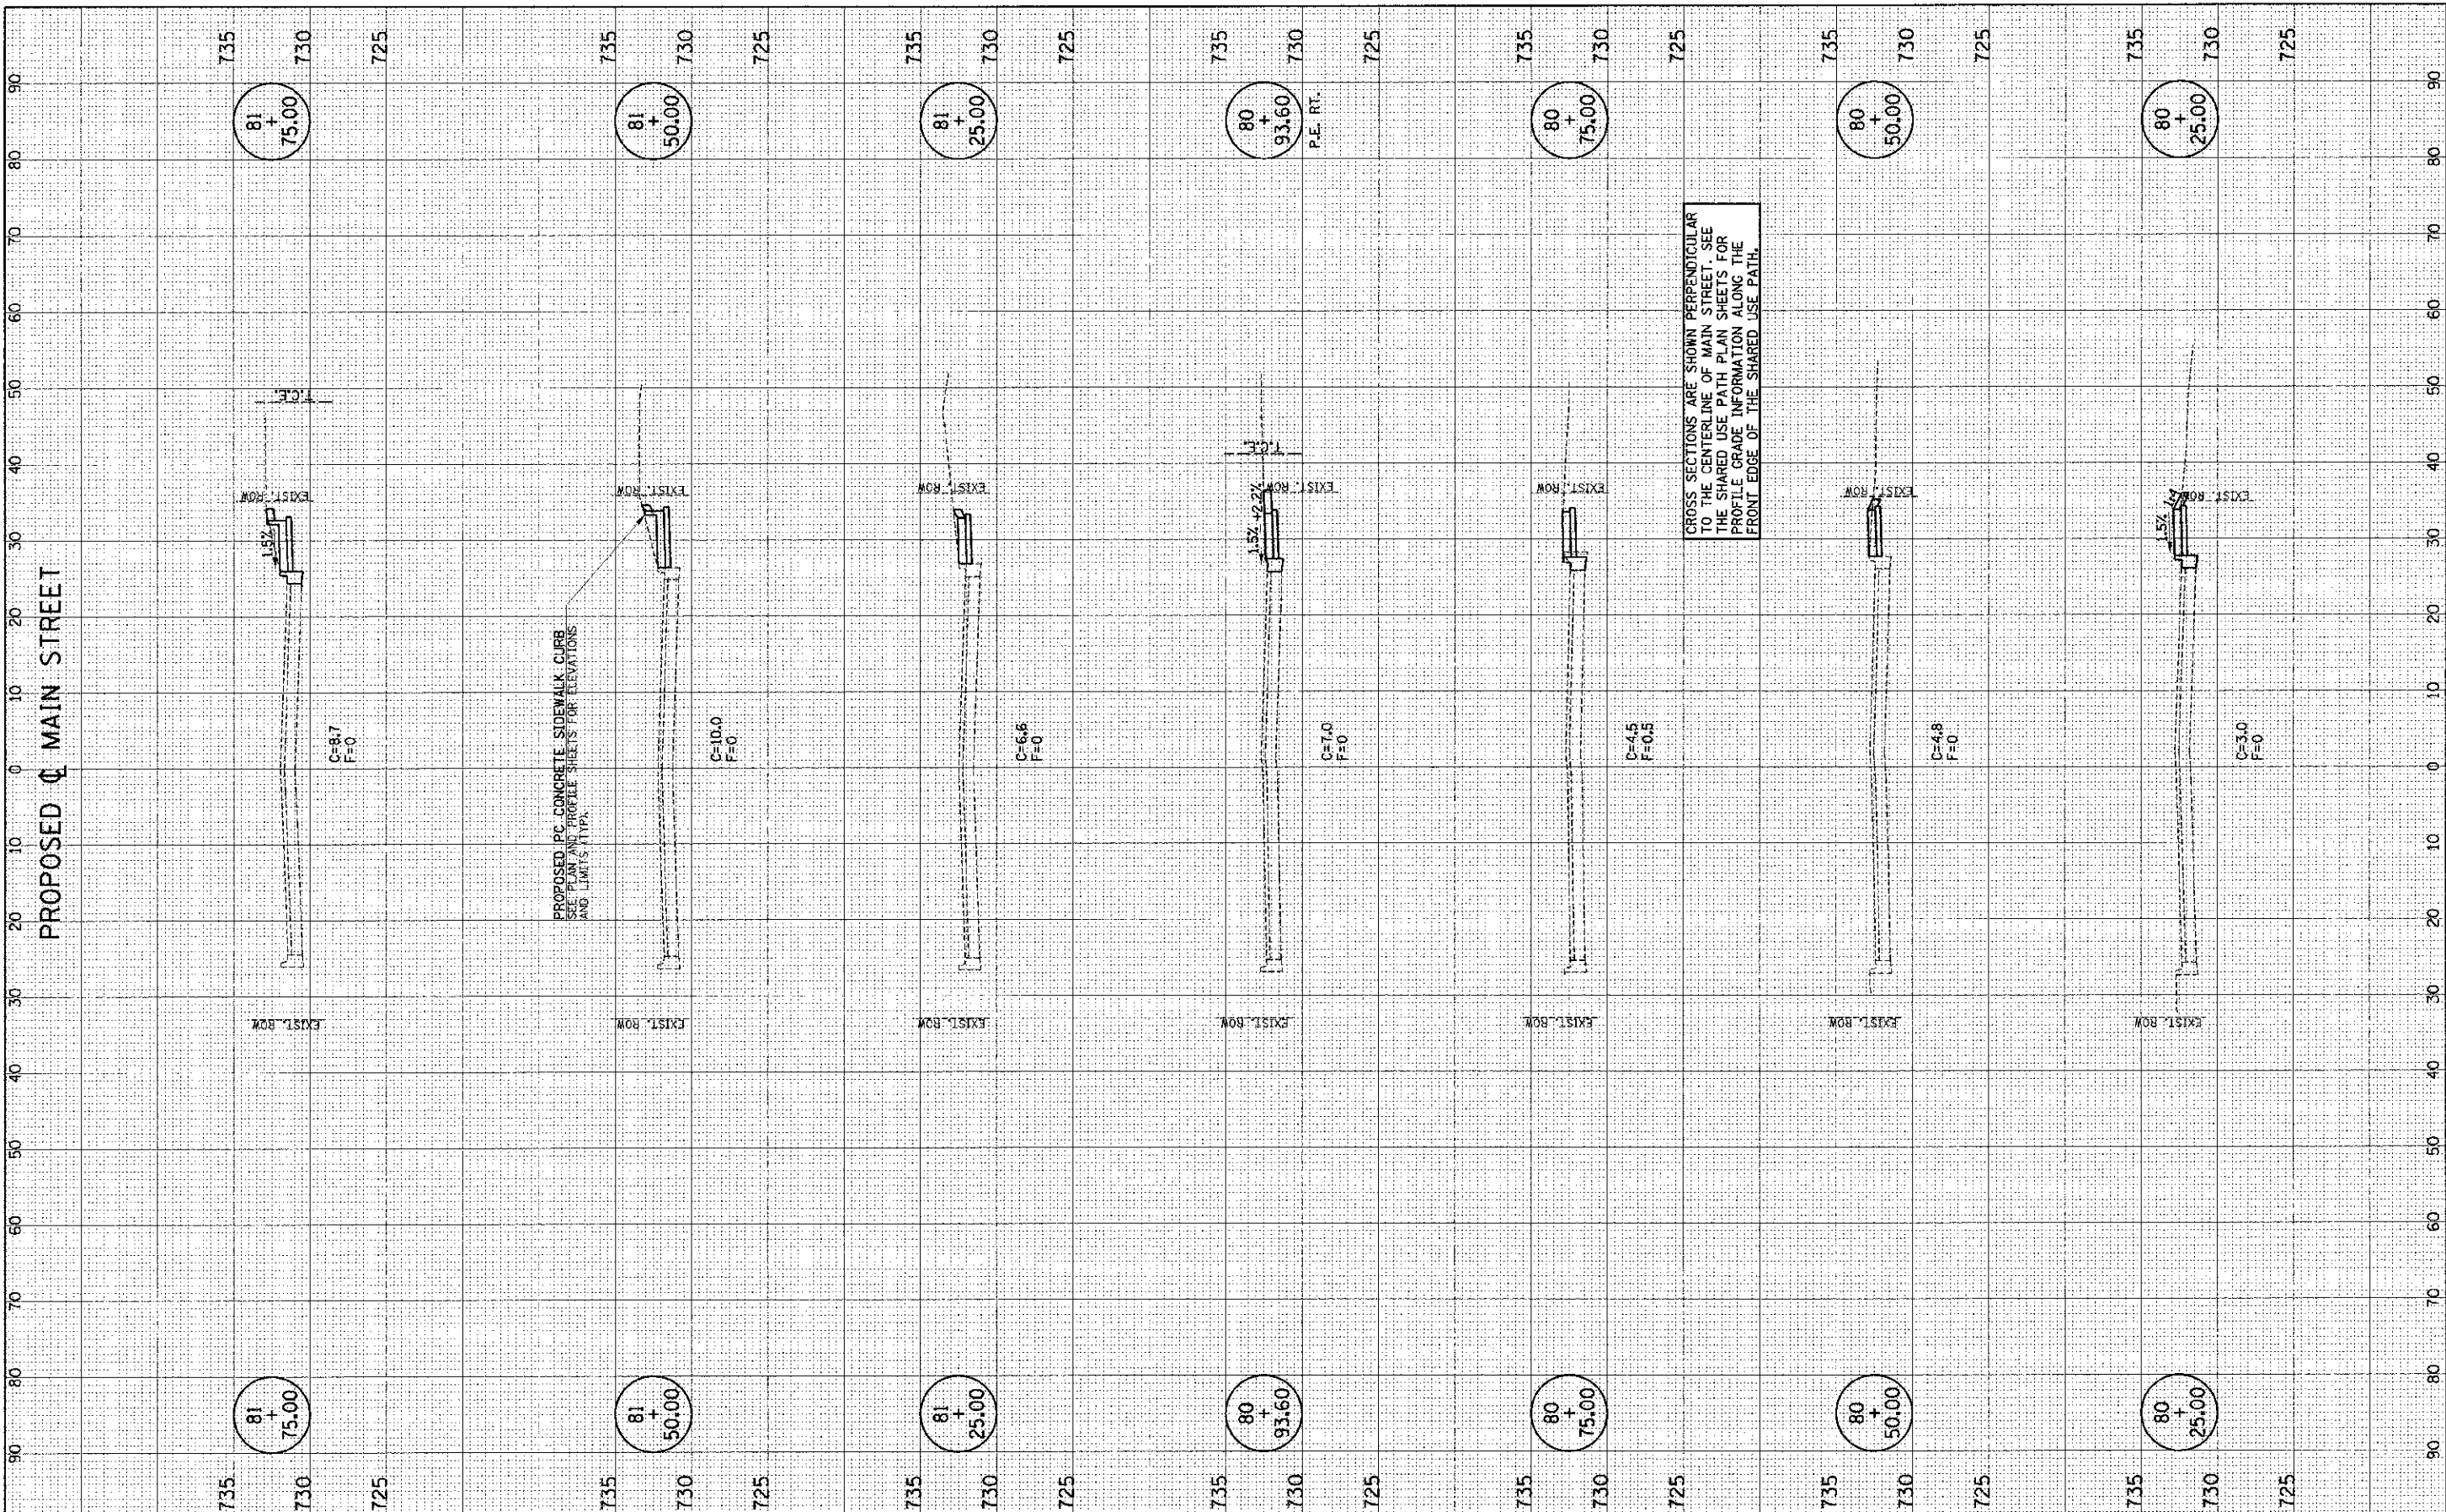

FILE NAME = p:\0070062\_Urbana - Main Street I(EP)Plans\sheet\16-ss-walk.dgn  
PLOT DATE = 3/6/2013 11:07:18 PM

DESIGNED	- J.A.J.	REVISED	-
DRAWN	- J.L.B.	REVISED	-
CHECKED	- S.M.W.	REVISED	-
DATE	- 03/2013	REVISED	-

STATE OF ILLINOIS  
DEPARTMENT OF TRANSPORTATION

CROSS SECTIONS - SHARED USE PATH  
SCALE: 1" = 10' HOR. 1" = 5' VERT. SHEET NO. 74 OF 75 SHEETS STA. 80+25.00 TO STA. 81+75.00

F.A.B. RTE.	SECTION	COUNTY	TOTAL SHEETS	SHEET NO.
7124	09-00483-01-RS	CHAMPAIGN	75	74
MAIN STREET		CONTRACT NO. 91480		
FED. ROAD DIST. NO.		ILLINOIS FED. AID PROJECT		