


FINAL	DATE
SHEET	OF
NOTE BOOK	NO.
DESIGNED	BY
DRAWN	BY
CHECKED	BY
DATE	

DESIGNED	BY
DRAWN	BY
CHECKED	BY
DATE	

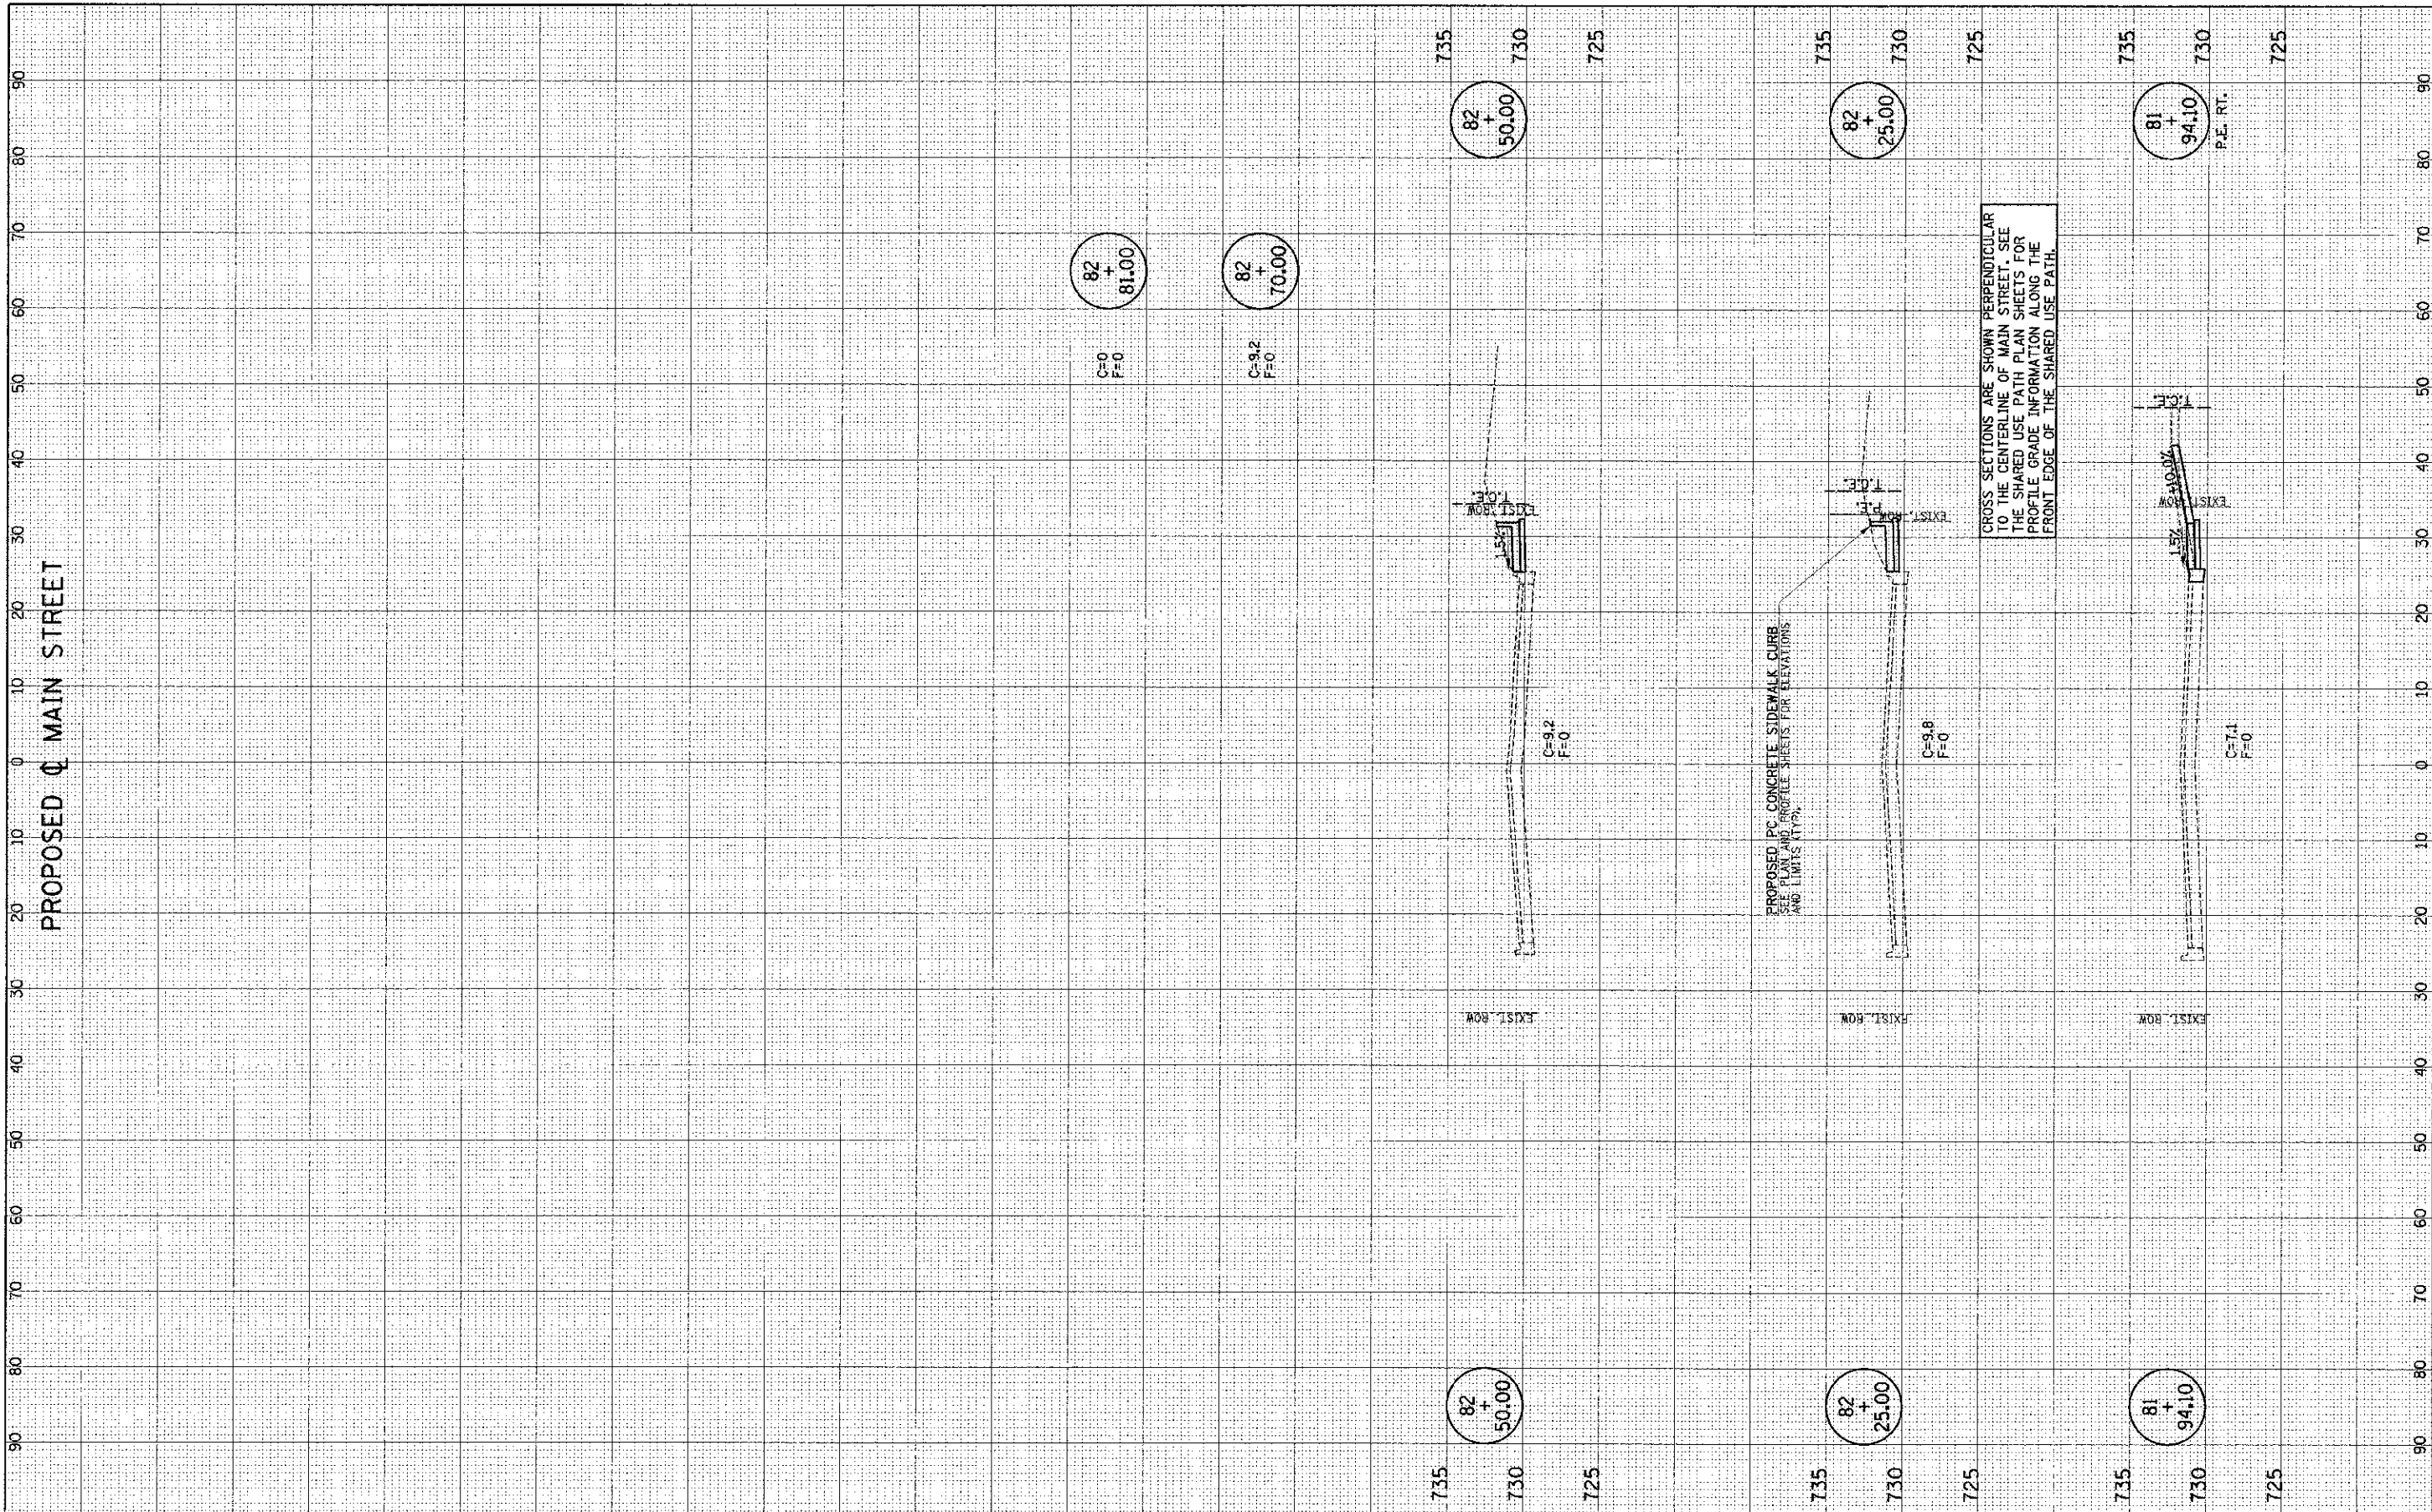

FILE NAME = p:\U0070062\_Urbana - Main Street ITC\Plan\sheet\15-x8-walk.dgn  
 PLOT DATE = 3/8/2013 11:07:19 PM

DESIGNED	-	J.A.J.	REVISED	-
DRAWN	-	J.L.B.	REVISED	-
CHECKED	-	S.M.W.	REVISED	-
DATE	-	03/2013	REVISED	-

STATE OF ILLINOIS  
 DEPARTMENT OF TRANSPORTATION

CROSS SECTIONS - SHARED USE PATH

SCALE: 1" = 10' HORIZ. 1" = 1' VERT. SHEET NO. 75 OF 75 SHEETS STA. 81+94.10 TO STA. 82+50.00

F.A.U. RITE	SECTION	COUNTY	TOTAL SHEETS	SHEET NO.
7124	09-00483-01-R5	CHAMPAIGN	75	75
MAIN STREET		CONTRACT NO. 91480		
FED. ROAD DIST. NO.		ILLINOIS FED. AID PROJECT		