

WEST EDGE OF SHOULDER

Location	Station	Offset	Theoretical Grade Elevations
S. End North Appr. Slab	104+56.76	-18.00	745.17
A3	104+66.76	-18.00	745.09
A4	104+76.76	-18.00	744.99
N. End North Appr. Slab	104+86.76	-18.00	744.89

WEST EDGE OF PAVEMENT

Location	Station	Offset	Theoretical Grade Elevations
S. End North Appr. Slab	104+58.77	-12.00	745.28
A3	104+68.77	-12.00	745.20
A4	104+78.77	-12.00	745.10
N. End North Appr. Slab	104+88.77	-12.00	744.99

☉ ROADWAY & PROFILE GRADE


Location	Station	Offset	Theoretical Grade Elevations
S. End North Appr. Slab	104+62.80	0.00	745.44
A3	104+72.80	0.00	745.35
A4	104+82.80	0.00	745.24
N. End North Appr. Slab	104+92.80	0.00	745.14

EAST EDGE OF PAVEMENT

Location	Station	Offset	Theoretical Grade Elevations
S. End North Appr. Slab	104+66.83	12.00	745.21
A3	104+76.83	12.00	745.12
A4	104+86.83	12.00	745.01
N. End North Appr. Slab	104+96.83	12.00	744.91

EAST EDGE OF SHOULDER

Location	Station	Offset	Theoretical Grade Elevations
S. End North Appr. Slab	104+68.84	18.00	745.07
A3	104+78.84	18.00	744.97
A4	104+88.84	18.00	744.87
N. End North Appr. Slab	104+98.84	18.00	744.77

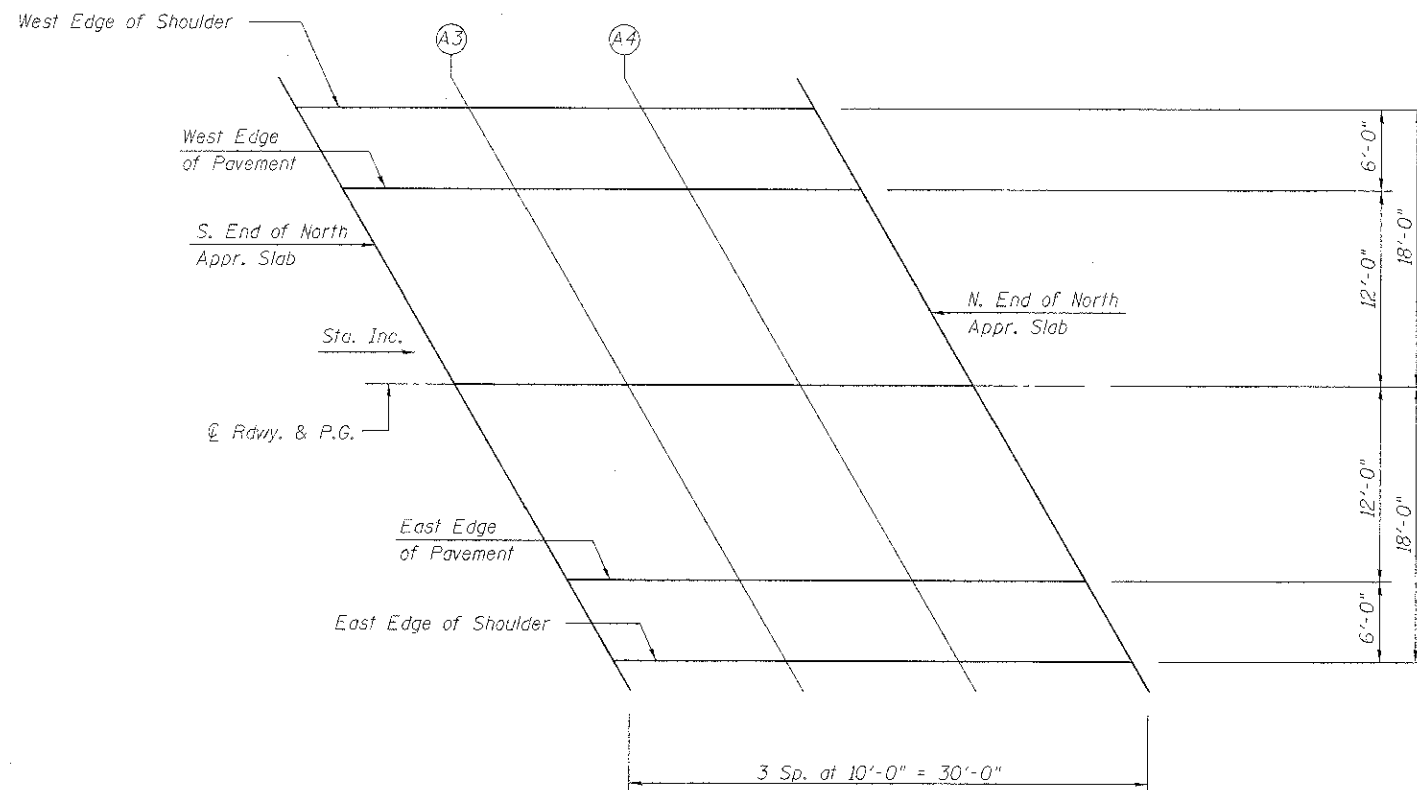

PLAN