


DATE	BY
SURVEYED	
PLOTTED	
NOTE BOOK	
TEMPERATURE	
AREAS CHECKED	

DATE	BY
SURVEYED	
PLOTTED	
NOTE BOOK	
TEMPERATURE	
AREAS CHECKED	

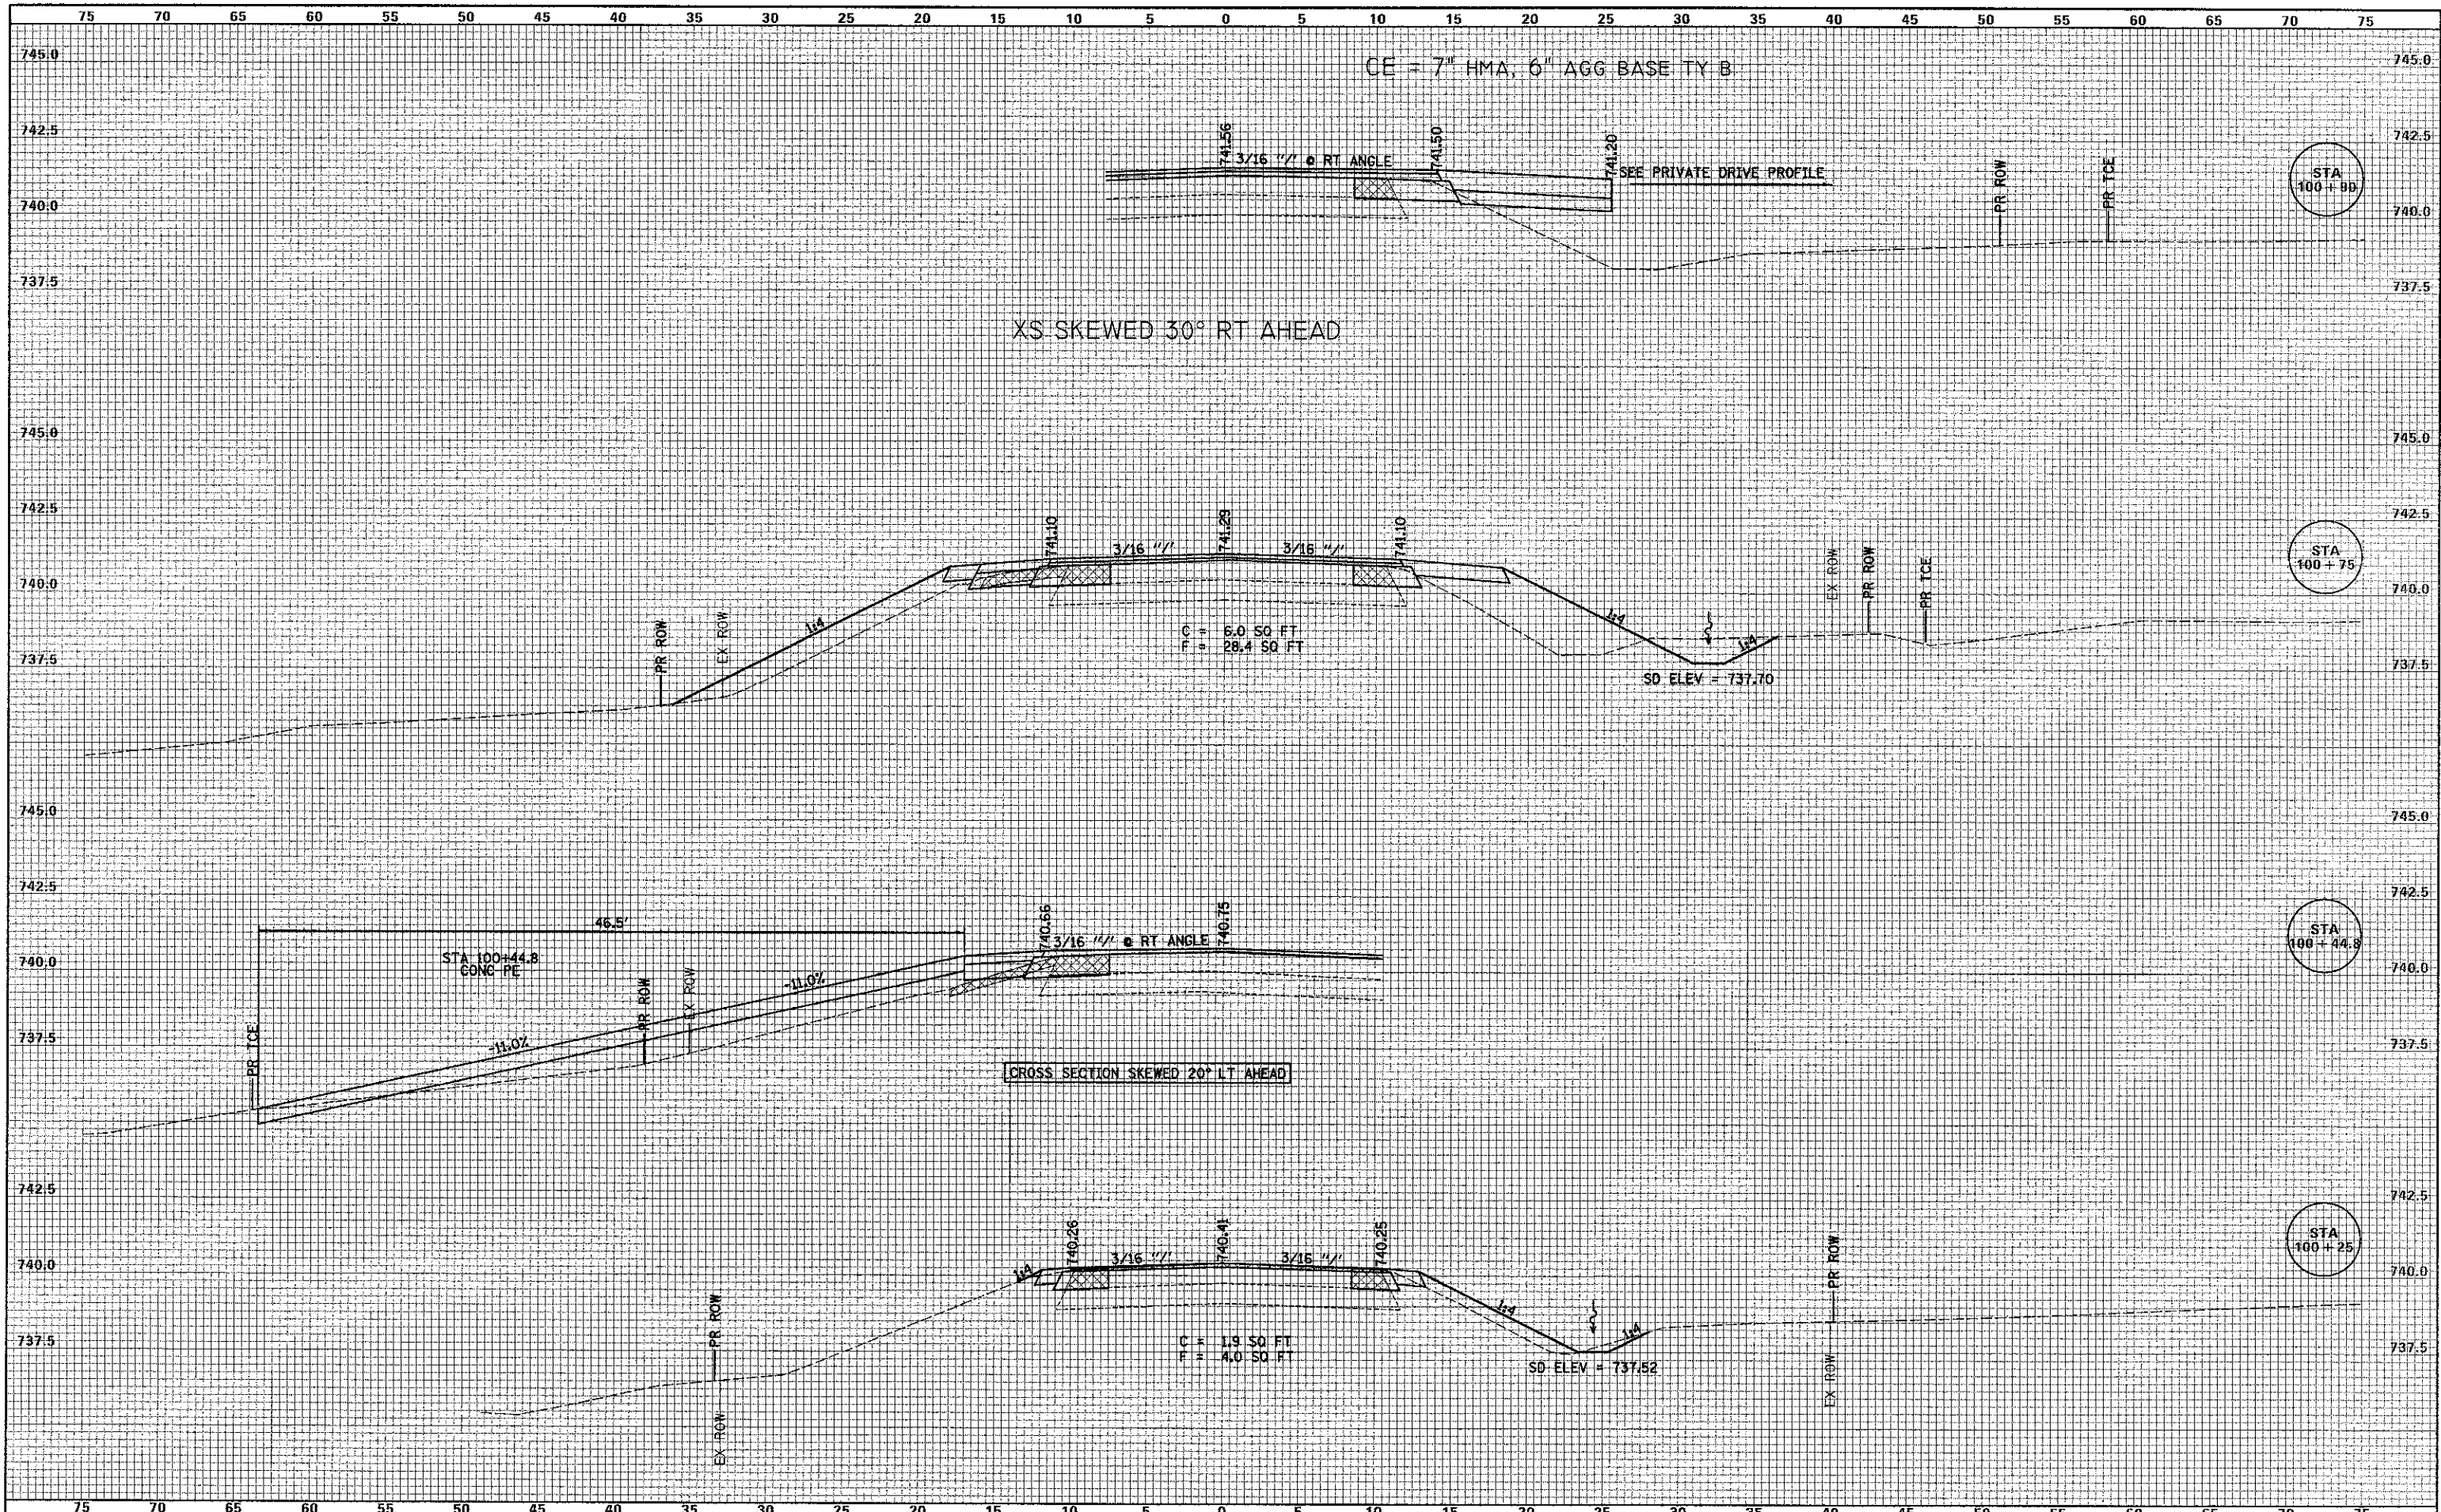

FILE NAME = Q:\11\10215\05 Plans\Current\SH_XS_11015.dwg
 USER NAME = seb
 PLOT SCALE = 5.0000' / 1" =
 PLOT DATE = 1/17/2013

DESIGNED - SEB	REVISED - SEB - 1/16/13
DRAWN - EBB	REVISED -
CHECKED - SRW	REVISED -
DATE - 6-21-12	REVISED -

**ADAMS COUNTY
HIGHWAY DEPARTMENT**

**FAS 1598 (CH 27 / CANNONBALL ROAD)
CROSS SECTIONS
STA 100+25 TO STA 100+90**

SCALE: 1" = 20' H, 1" = 20' V SHEET NO. 1 OF 5 SHEETS STA. TO STA.

F.A.S. RTE.	SECTION	COUNTY	TOTAL SHEETS	SHEET NO.
1598	11-002118-00-BR	ADAMS	53	49
CONTRACT NO. 93590			ILLINOIS FED. AID PROJECT	