


DATE	
BY	
FINAL SURVEY	
NOTED	
TEMPLATE	
NOTE BOOK	
AREAS	
AREAS CHECKED	

DATE	
BY	
ORIGINAL SURVEY	
NOTED	
TEMPLATE	
NOTE BOOK	
AREAS	
AREAS CHECKED	

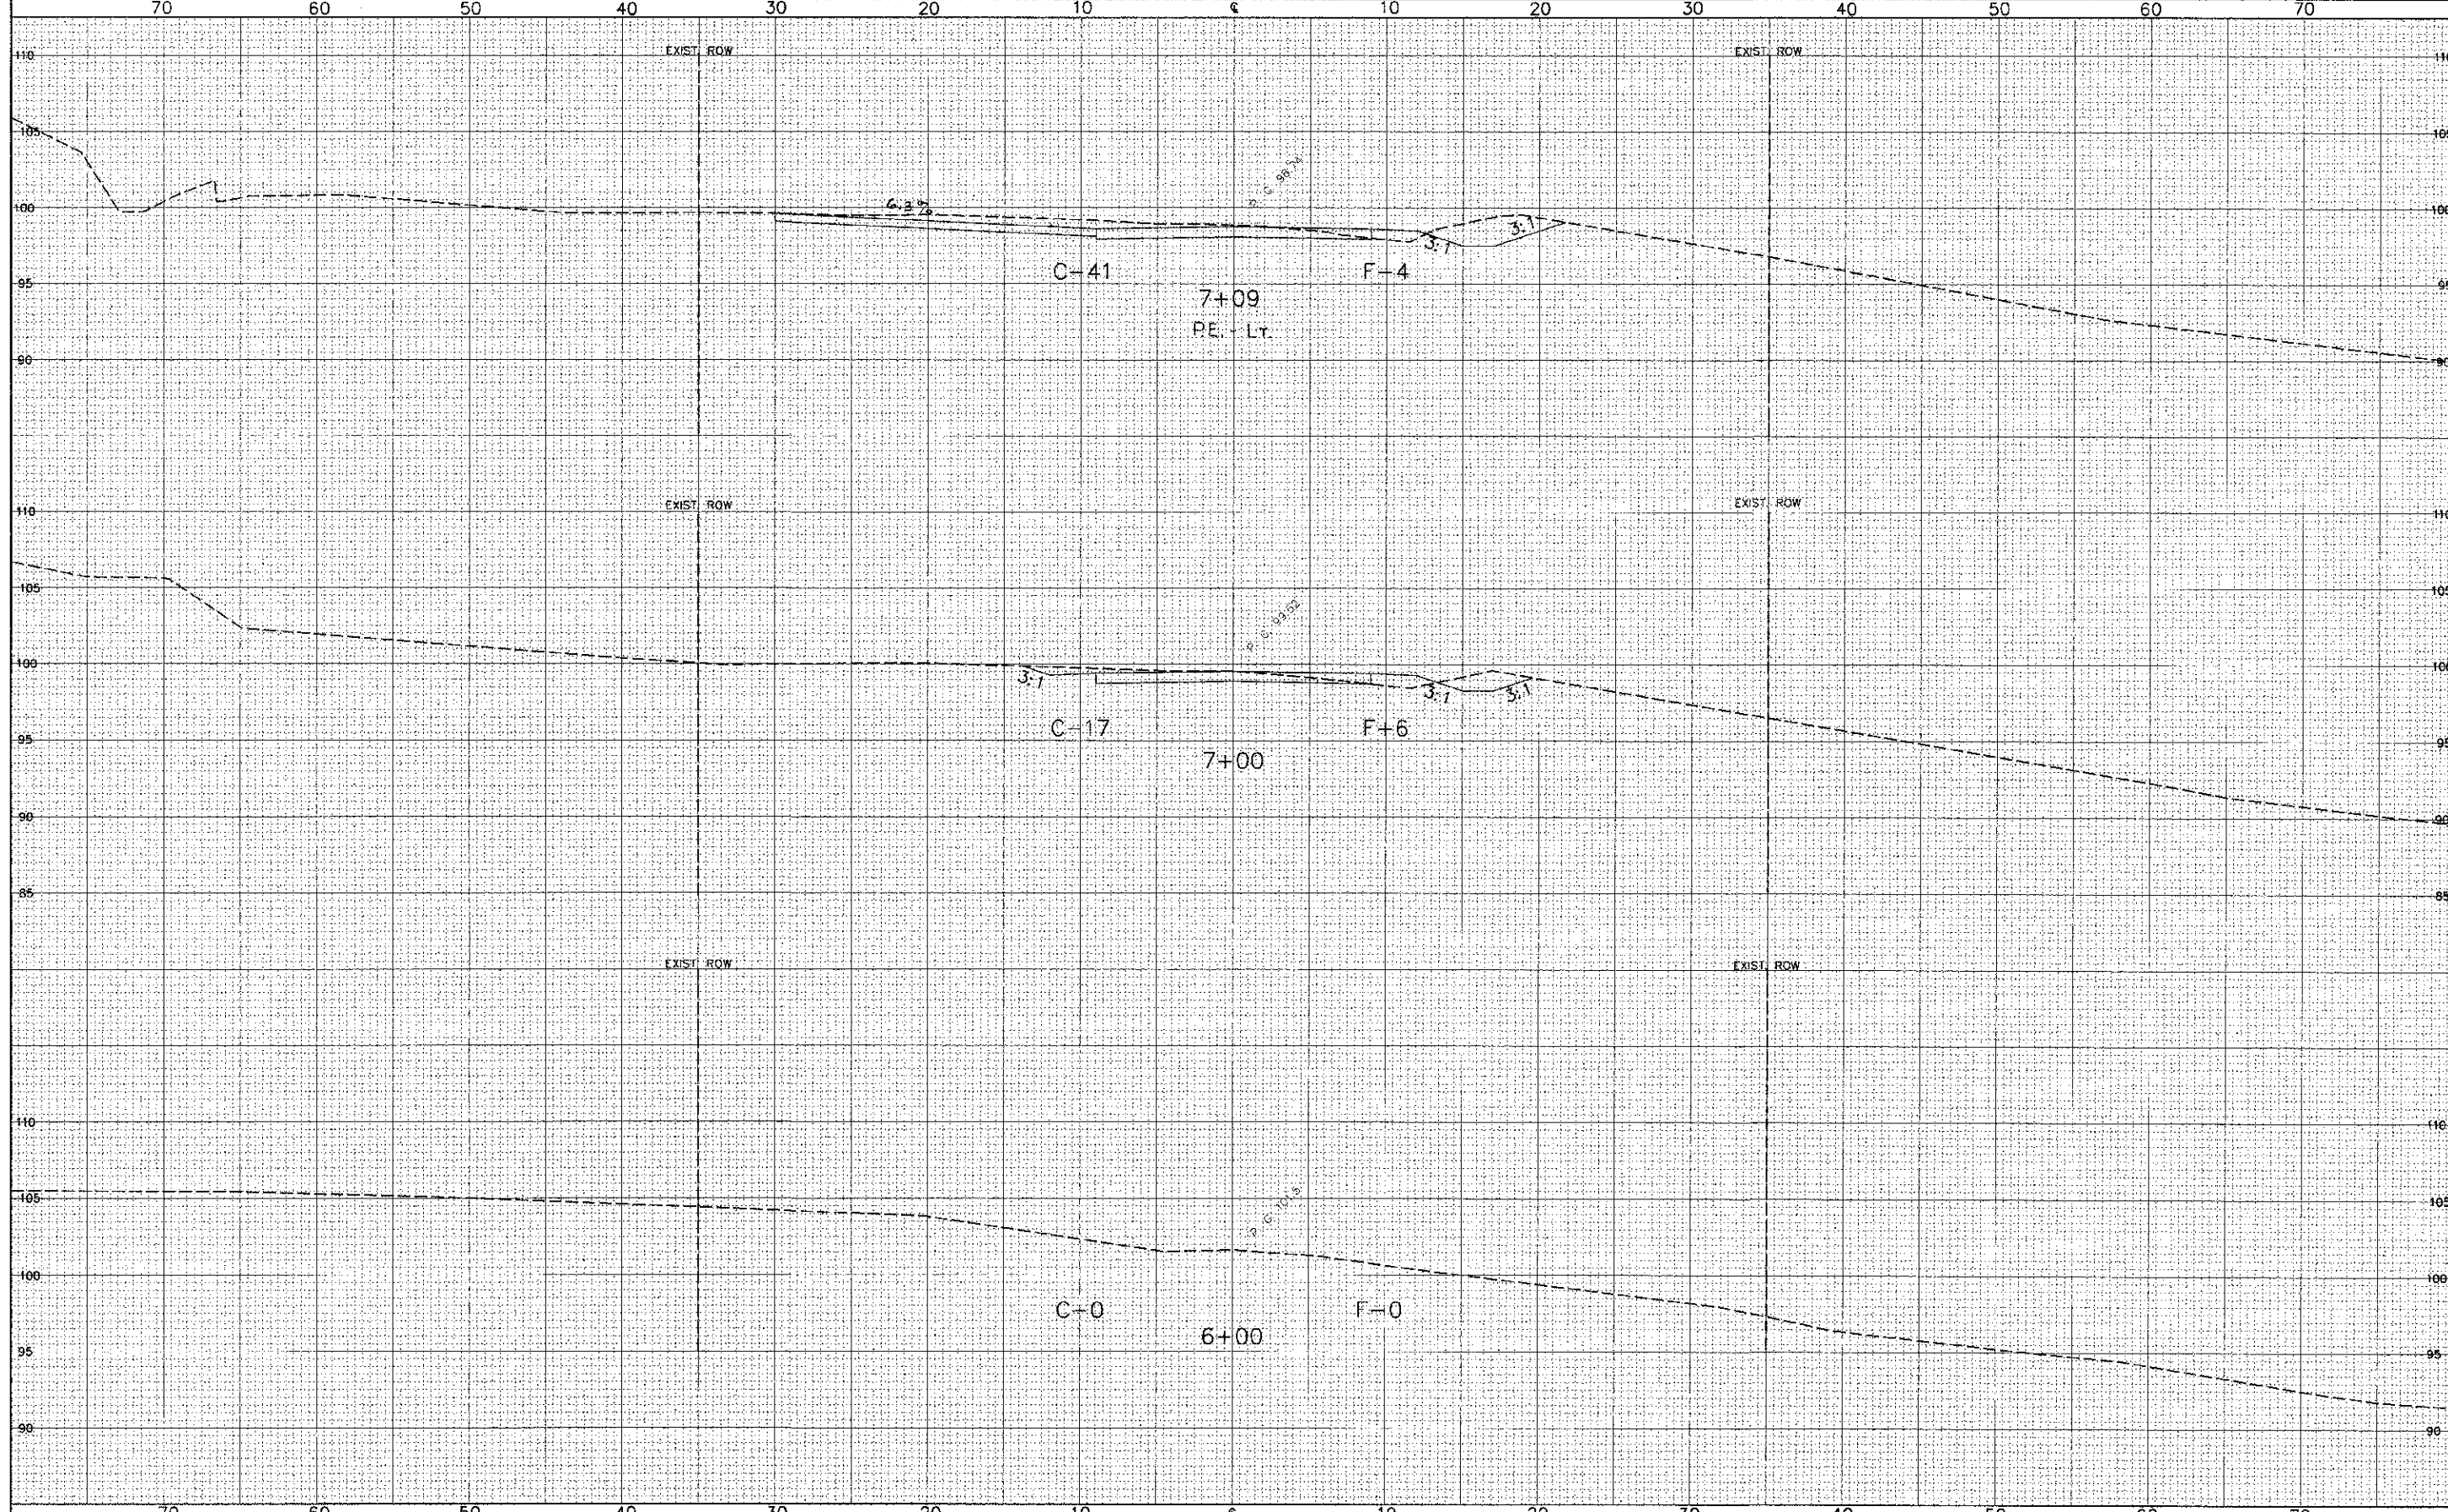

FILE NAME -
#FILE.#

USER NAME - #USER#
DESIGNED -
DRAWN -
CHECKED -
DATE

REVISIED -
REVISIED -
REVISIED -
REVISIED -

**STATE OF ILLINOIS
DEPARTMENT OF TRANSPORTATION**

ROAD CROSS SECTIONS
TR 206 OVER TRIBUTARY TO LOCUST CREEK
SCALE: _____ SHEET NO. 14 OF 16 SHEETS STA. 6+00 TO STA. 7+09

F.A. RTE.	SECTION	COUNTY	TOTAL SHEETS
TR 206	08-07115-00-BR	CHRISTIAN	12 10
			CONTRACT NO. 93596
ILLINOIS FED. AID PROJECT			