



- SYMBOLS**
- IMPACT ATTENUATOR
 - REMOVAL ITEMS
 - TEMPORARY CONCRETE BARRIER
 - TRAFFIC SIGN
 - TYPE C BIDIRECTIONAL REFLECTOR
 - DRUM
 - FLEXIBLE DELINEATOR
 - RAISED REFLECTIVE PAVEMENT MARKER
 - TYPE III BARRICADE
 - LIGHTS, TYPE A

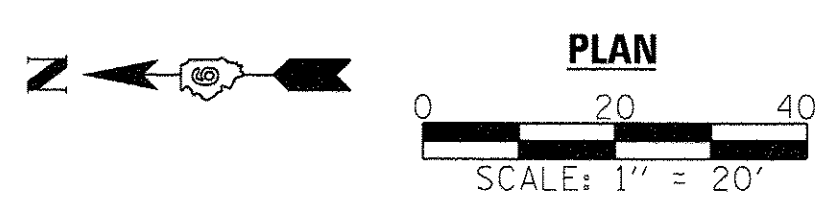

FILE NAME =	USER NAME = #USER#	DESIGNED -	REVISED -
#FILEL#		DRAWN -	REVISED -
	PLOT SCALE = #SCALE#	CHECKED -	REVISED -
	PLOT DATE = #DATE#	DATE -	REVISED -

 **Allen Henderson & Associates, Inc.**
Civil and Structural Engineers Springfield, IL.
62703 Phone: (217)544-8033 IL Design Firm
No. 184-001907

STAGE CONSTRUCTION TRAFFIC DETAILS
STAGE I

SCALE: 1" = 20' SHEET NO. 3 OF 12 SHEETS STA. TO STA.

F.A.U. RTE.	SECTION	COUNTY	TOTAL SHEETS	SHEET NO.
8006	10-00470-00-BR	SANGAMON	90	26
FED. ROAD DIST. NO. [ILLIN015] FED. AID PROJECT			CONTRACT NO. 93600	