



SEE SHEET 4A OF THE SPECIAL PROVISIONS FOR ADDITIONAL SIGNING IN THE VILLAGE OF JEROME.


W20-3(0)-36
TO BE PLACED AT INTERSECTION OF REED AVE. AND LEONARD ST.

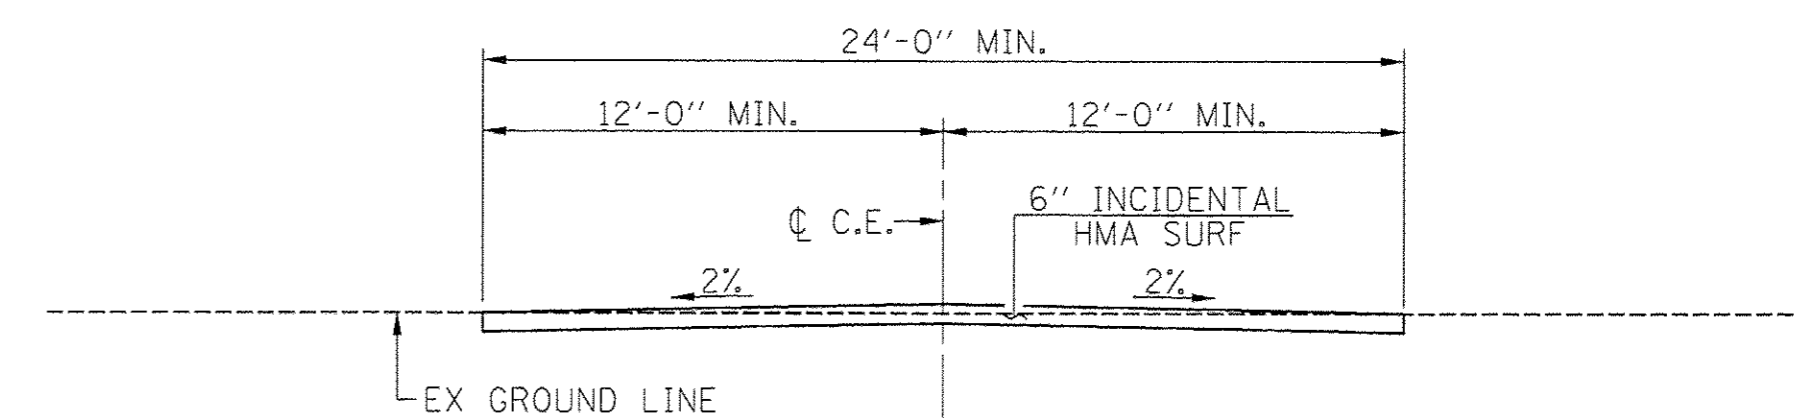


TEMPORARY ENTRANCE CROSS SECTION

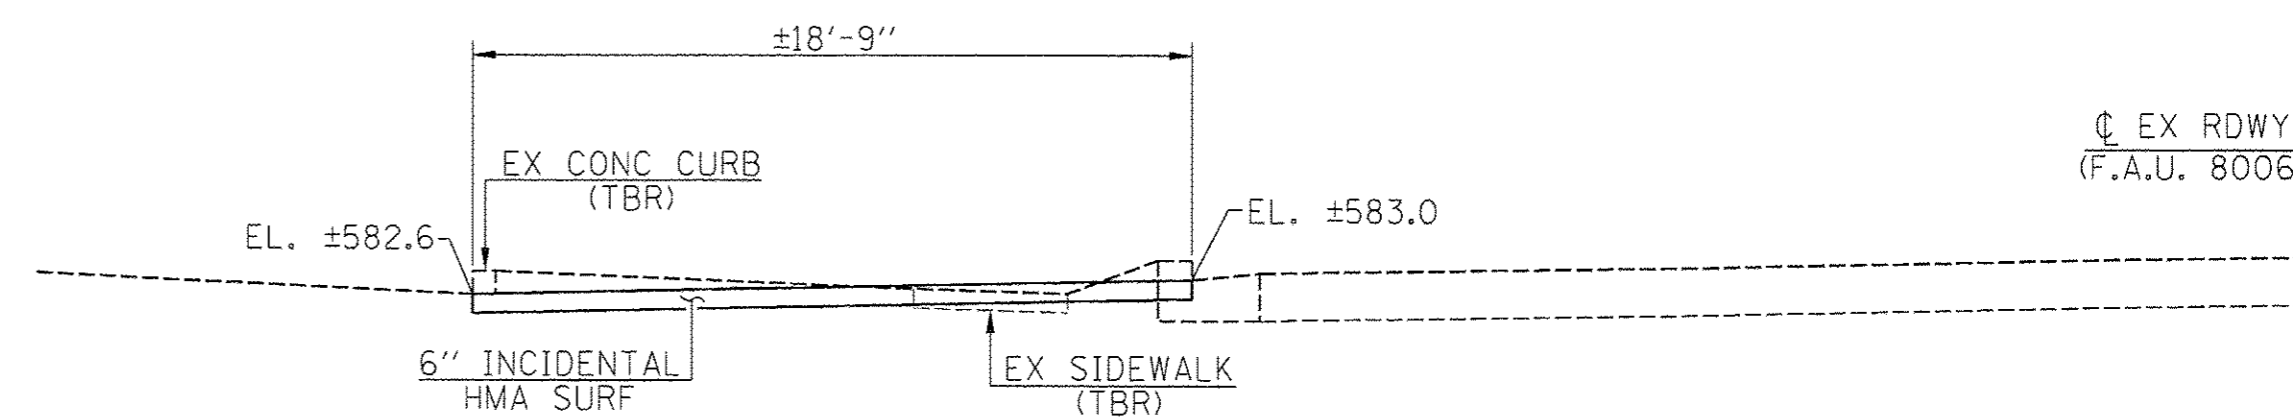

SECTION THRU TEMPORARY ENTRANCE

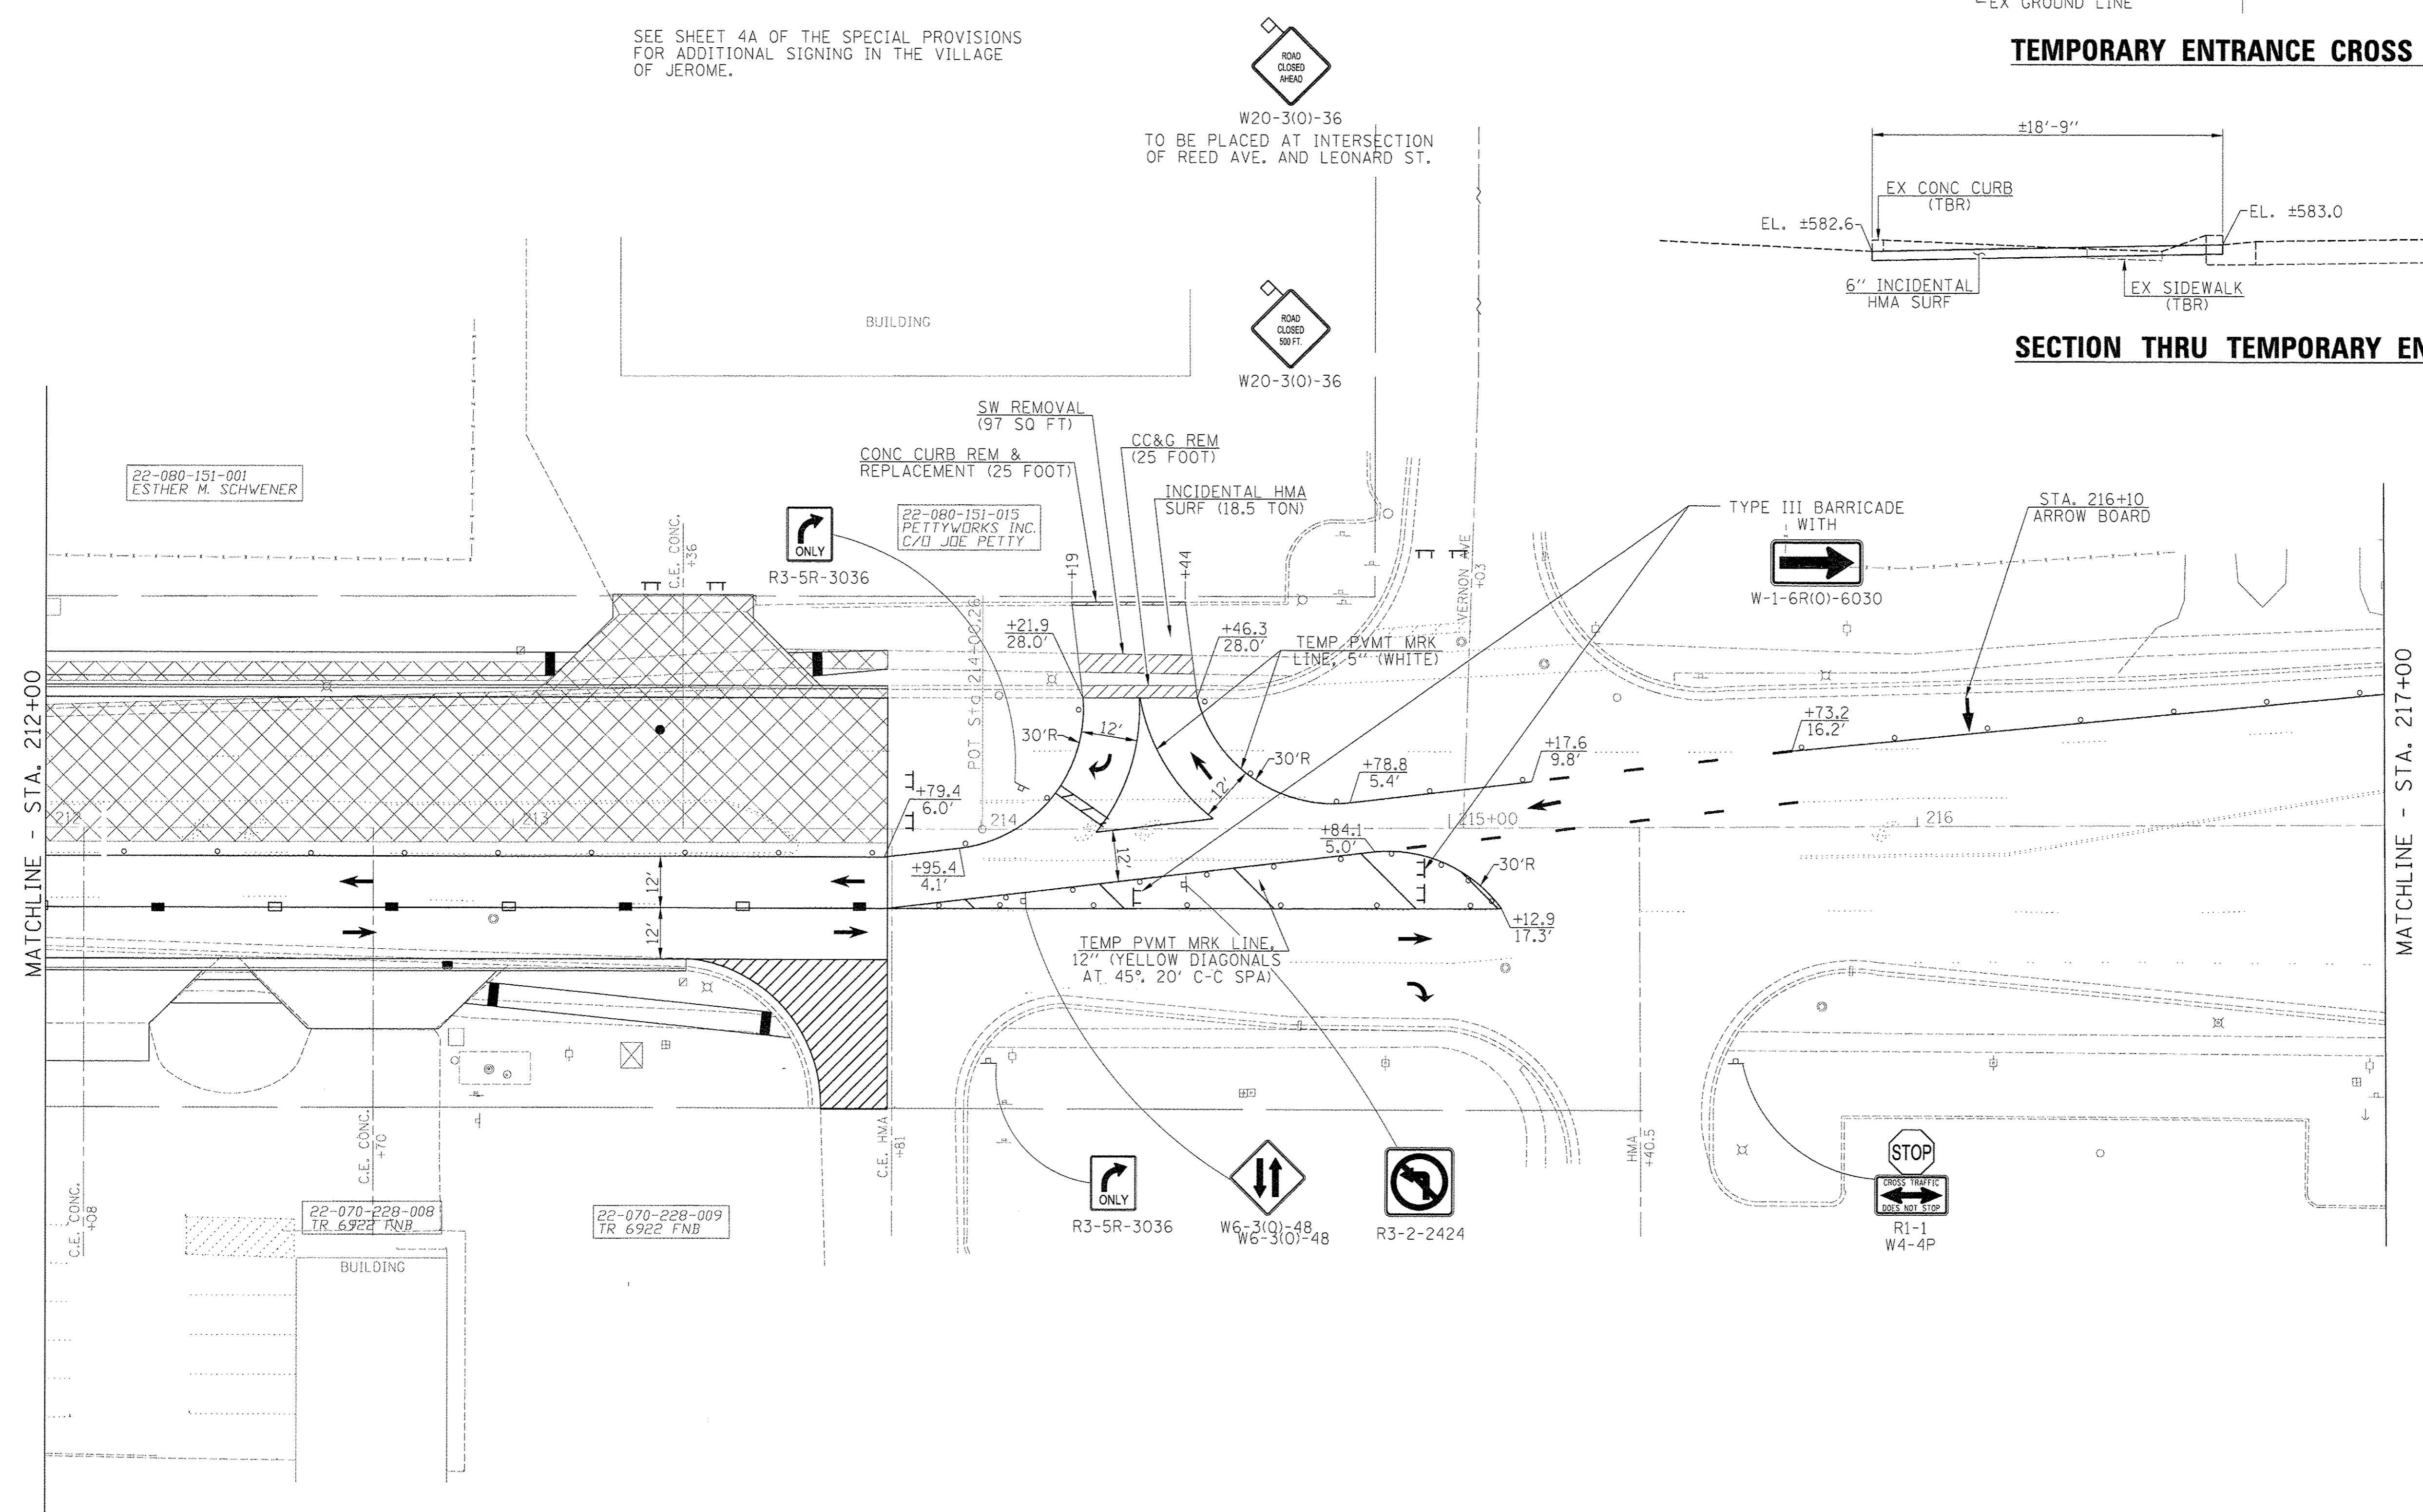

- SYMBOLS**
- IMPACT ATTENUATOR
 - REMOVAL ITEMS
 - TEMPORARY CONCRETE BARRIER
 - TRAFFIC SIGN
 - TYPE C BIDIRECTIONAL REFLECTOR
 - DRUM
 - FLEXIBLE DELINEATOR
 - RAISED REFLECTIVE PAVEMENT MARKER
 - TYPE III BARRICADE
 - LIGHTS, TYPE A

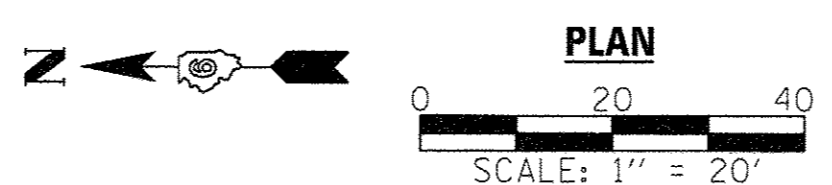

FILE NAME =	USER NAME = #USER#	DESIGNED -	REVISED -	<p>Allen Henderson & Associates, Inc. Civil and Structural Engineers Springfield, IL. 62703 Phone: (217)544-8033 IL Design Firm No. 184-001907</p>	<p>STAGE CONSTRUCTION TRAFFIC DETAILS STAGE II</p>		F.A.U. RTE.	SECTION	COUNTY	TOTAL SHEETS	SHEET NO.
#FILE#	PLOT SCALE = #SCALE#	CHECKED -	REVISED -				8006	10-00470-00-BR	SANGAMON	90	33
	PLOT DATE = #DATE#	DATE -	REVISED -		SCALE: 1" = 20'	SHEET NO. 10 OF 12 SHEETS	STA.	TO STA.	CONTRACT NO. 93600		
									FED. ROAD DIST. NO. ILLINOIS FED. AID PROJECT		