


PLAN  
 SURVEYED BY  
 PLOTTED BY  
 DATE  
 NOTE BOOK NO.  
 STRUCTURE NO.  
 CADD FILE NAME

PROFILE  
 SURVEYED BY  
 PLOTTED BY  
 DATE  
 NOTE BOOK NO.  
 STRUCTURE NO.  
 CADD FILE NAME

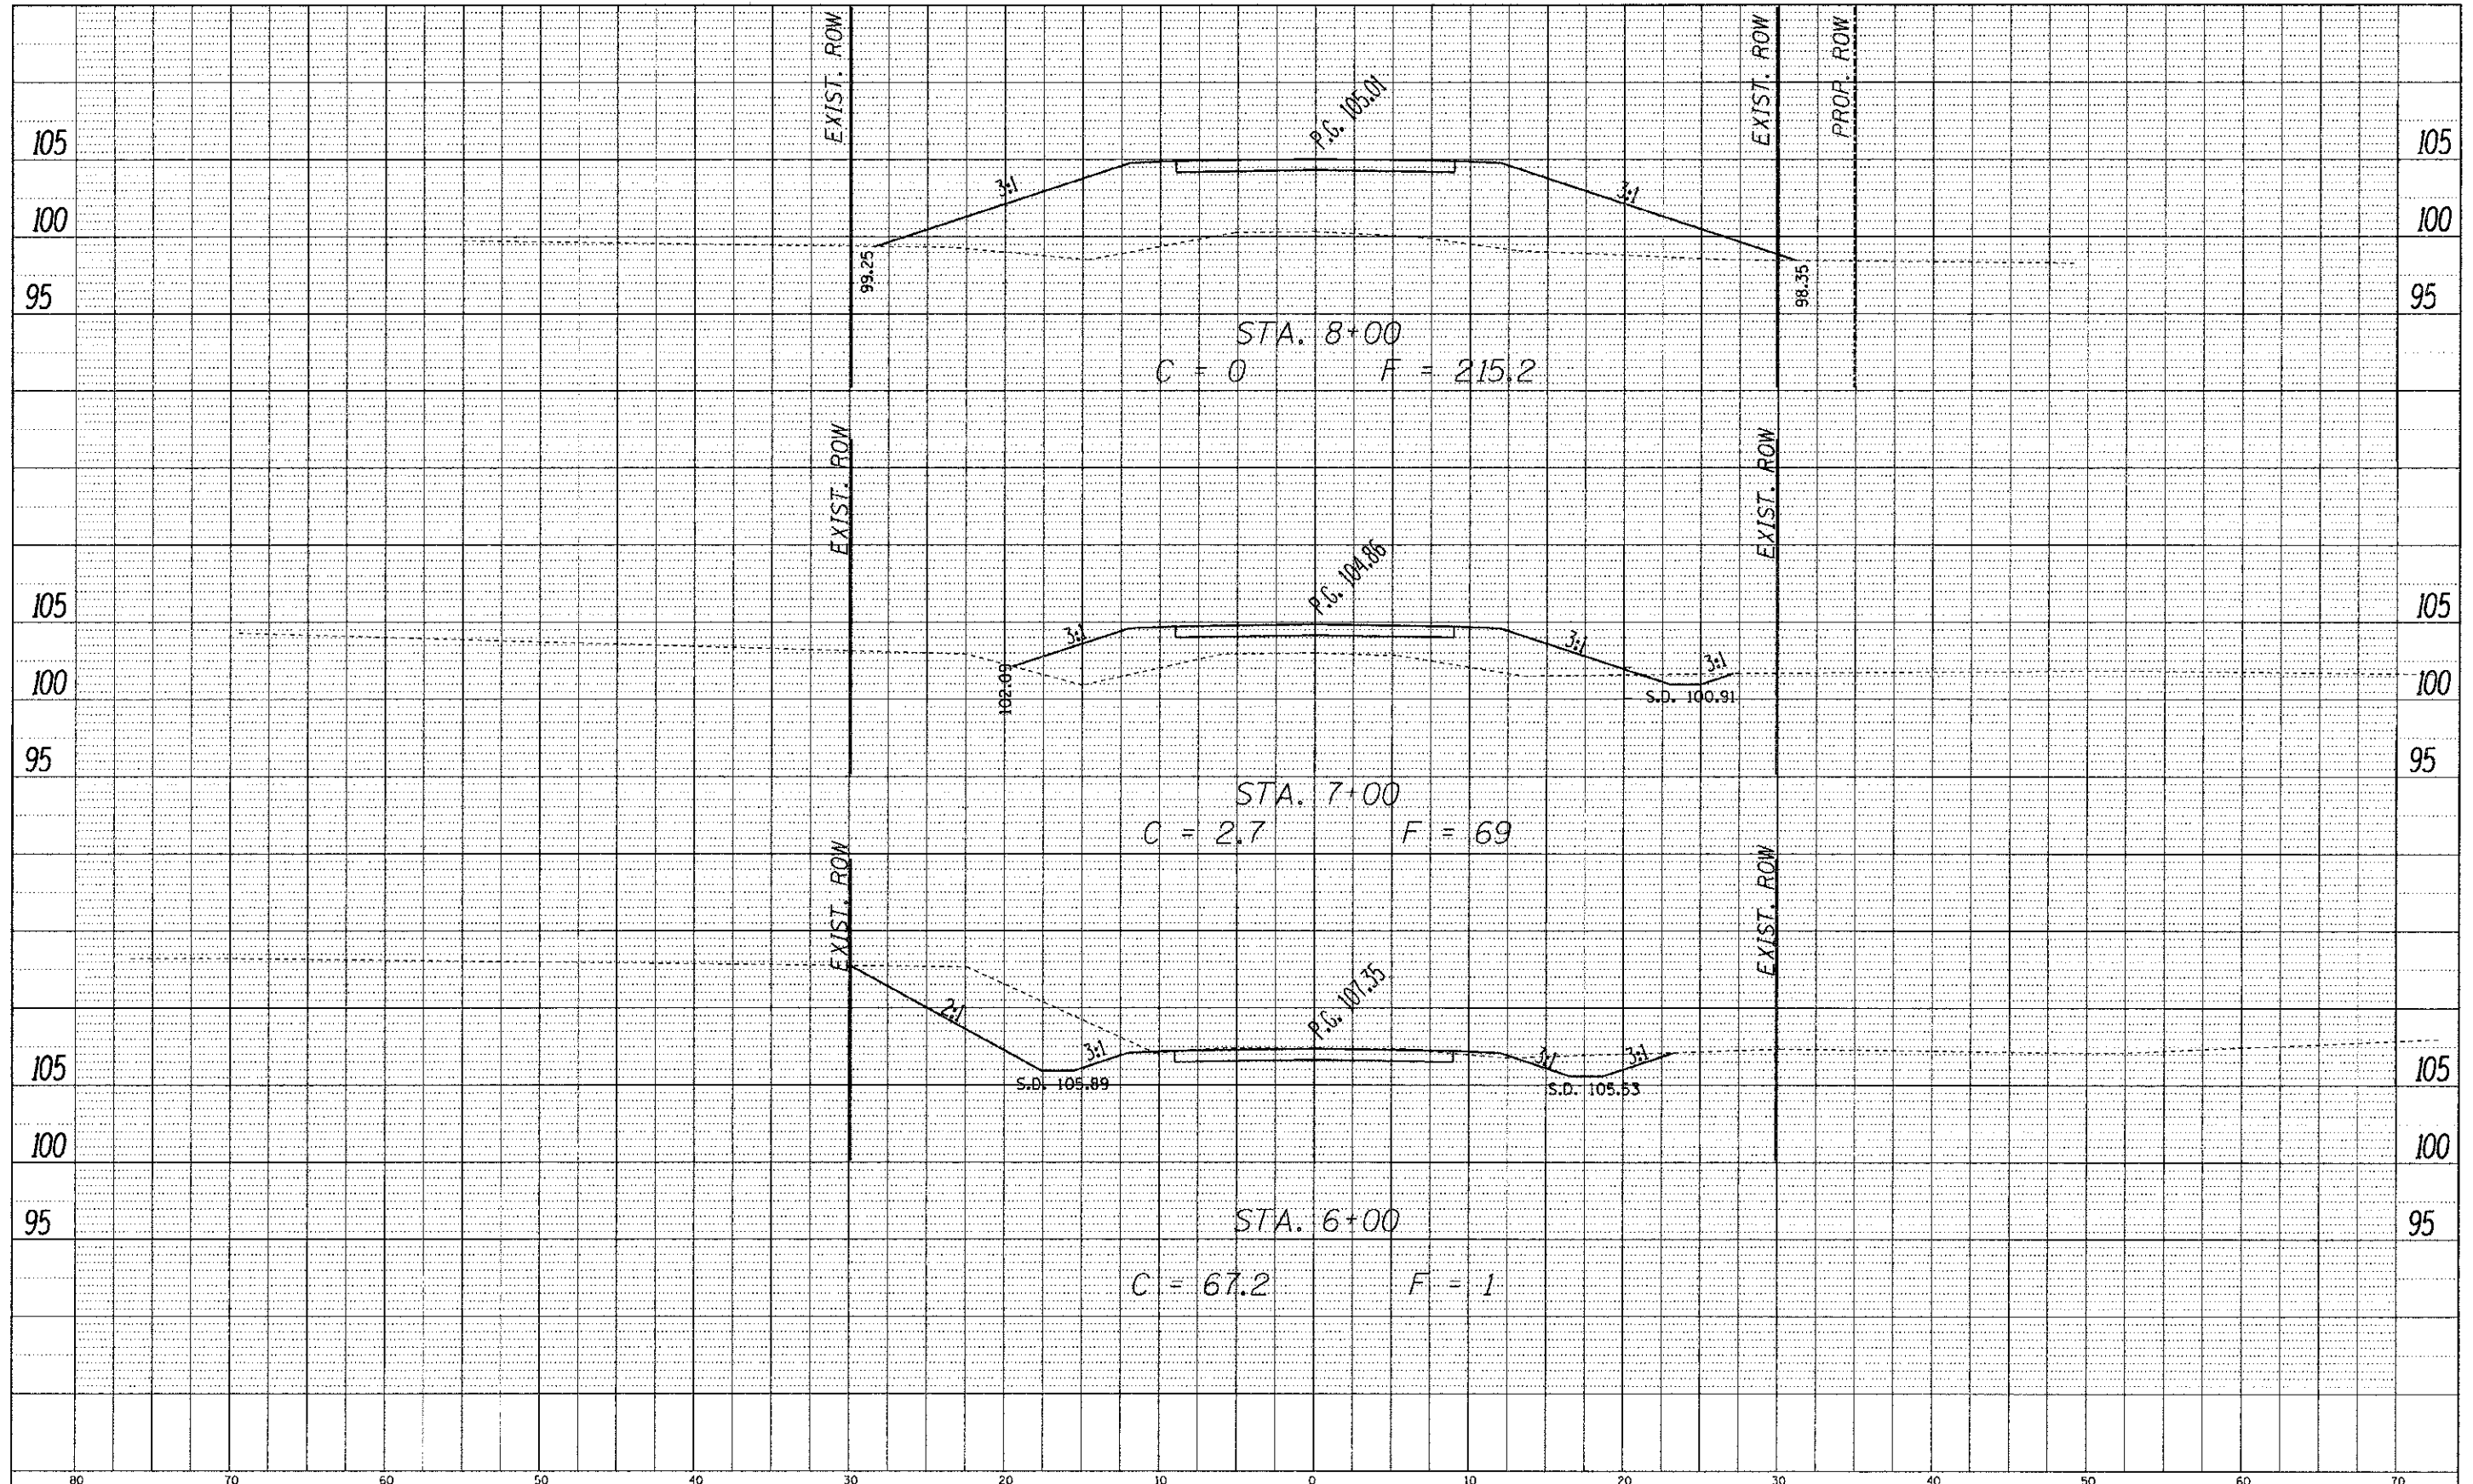

FILE NAME =	USER NAME = #USER#	DESIGNED -	REVISD -	<b>STATE OF ILLINOIS DEPARTMENT OF TRANSPORTATION</b>	<b>ROADWAY CROSS SECTIONS EXISTING &amp; PROPOSED</b>				F.A.S. RTE.	SECTION	COUNTY	TOTAL SHEETS	SHEET NO.	
#FILE#		DRAWN -	REVISD -		SCALE:	SHEET NO.	OF SHEETS	STA.	TO STA.	67	06-03111-00-BR	CHRISTIAN	17	12
		CHECKED -	REVISD -		CONTRACT NO. 93601									
		DATE -	REVISD -		ILLINOIS FED. AID PROJECT									