


PLAN	SURVEYED	DATE
	PLOTTED	
	CHECKED	
	BY	
	NO. OF PAGES	
	DATE	
	BY	
	NO.	
	DATE	

PROFILE	SURVEYED	DATE
	PLOTTED	
	CHECKED	
	BY	
	NO. OF PAGES	
	DATE	
	BY	
	NO.	
	DATE	

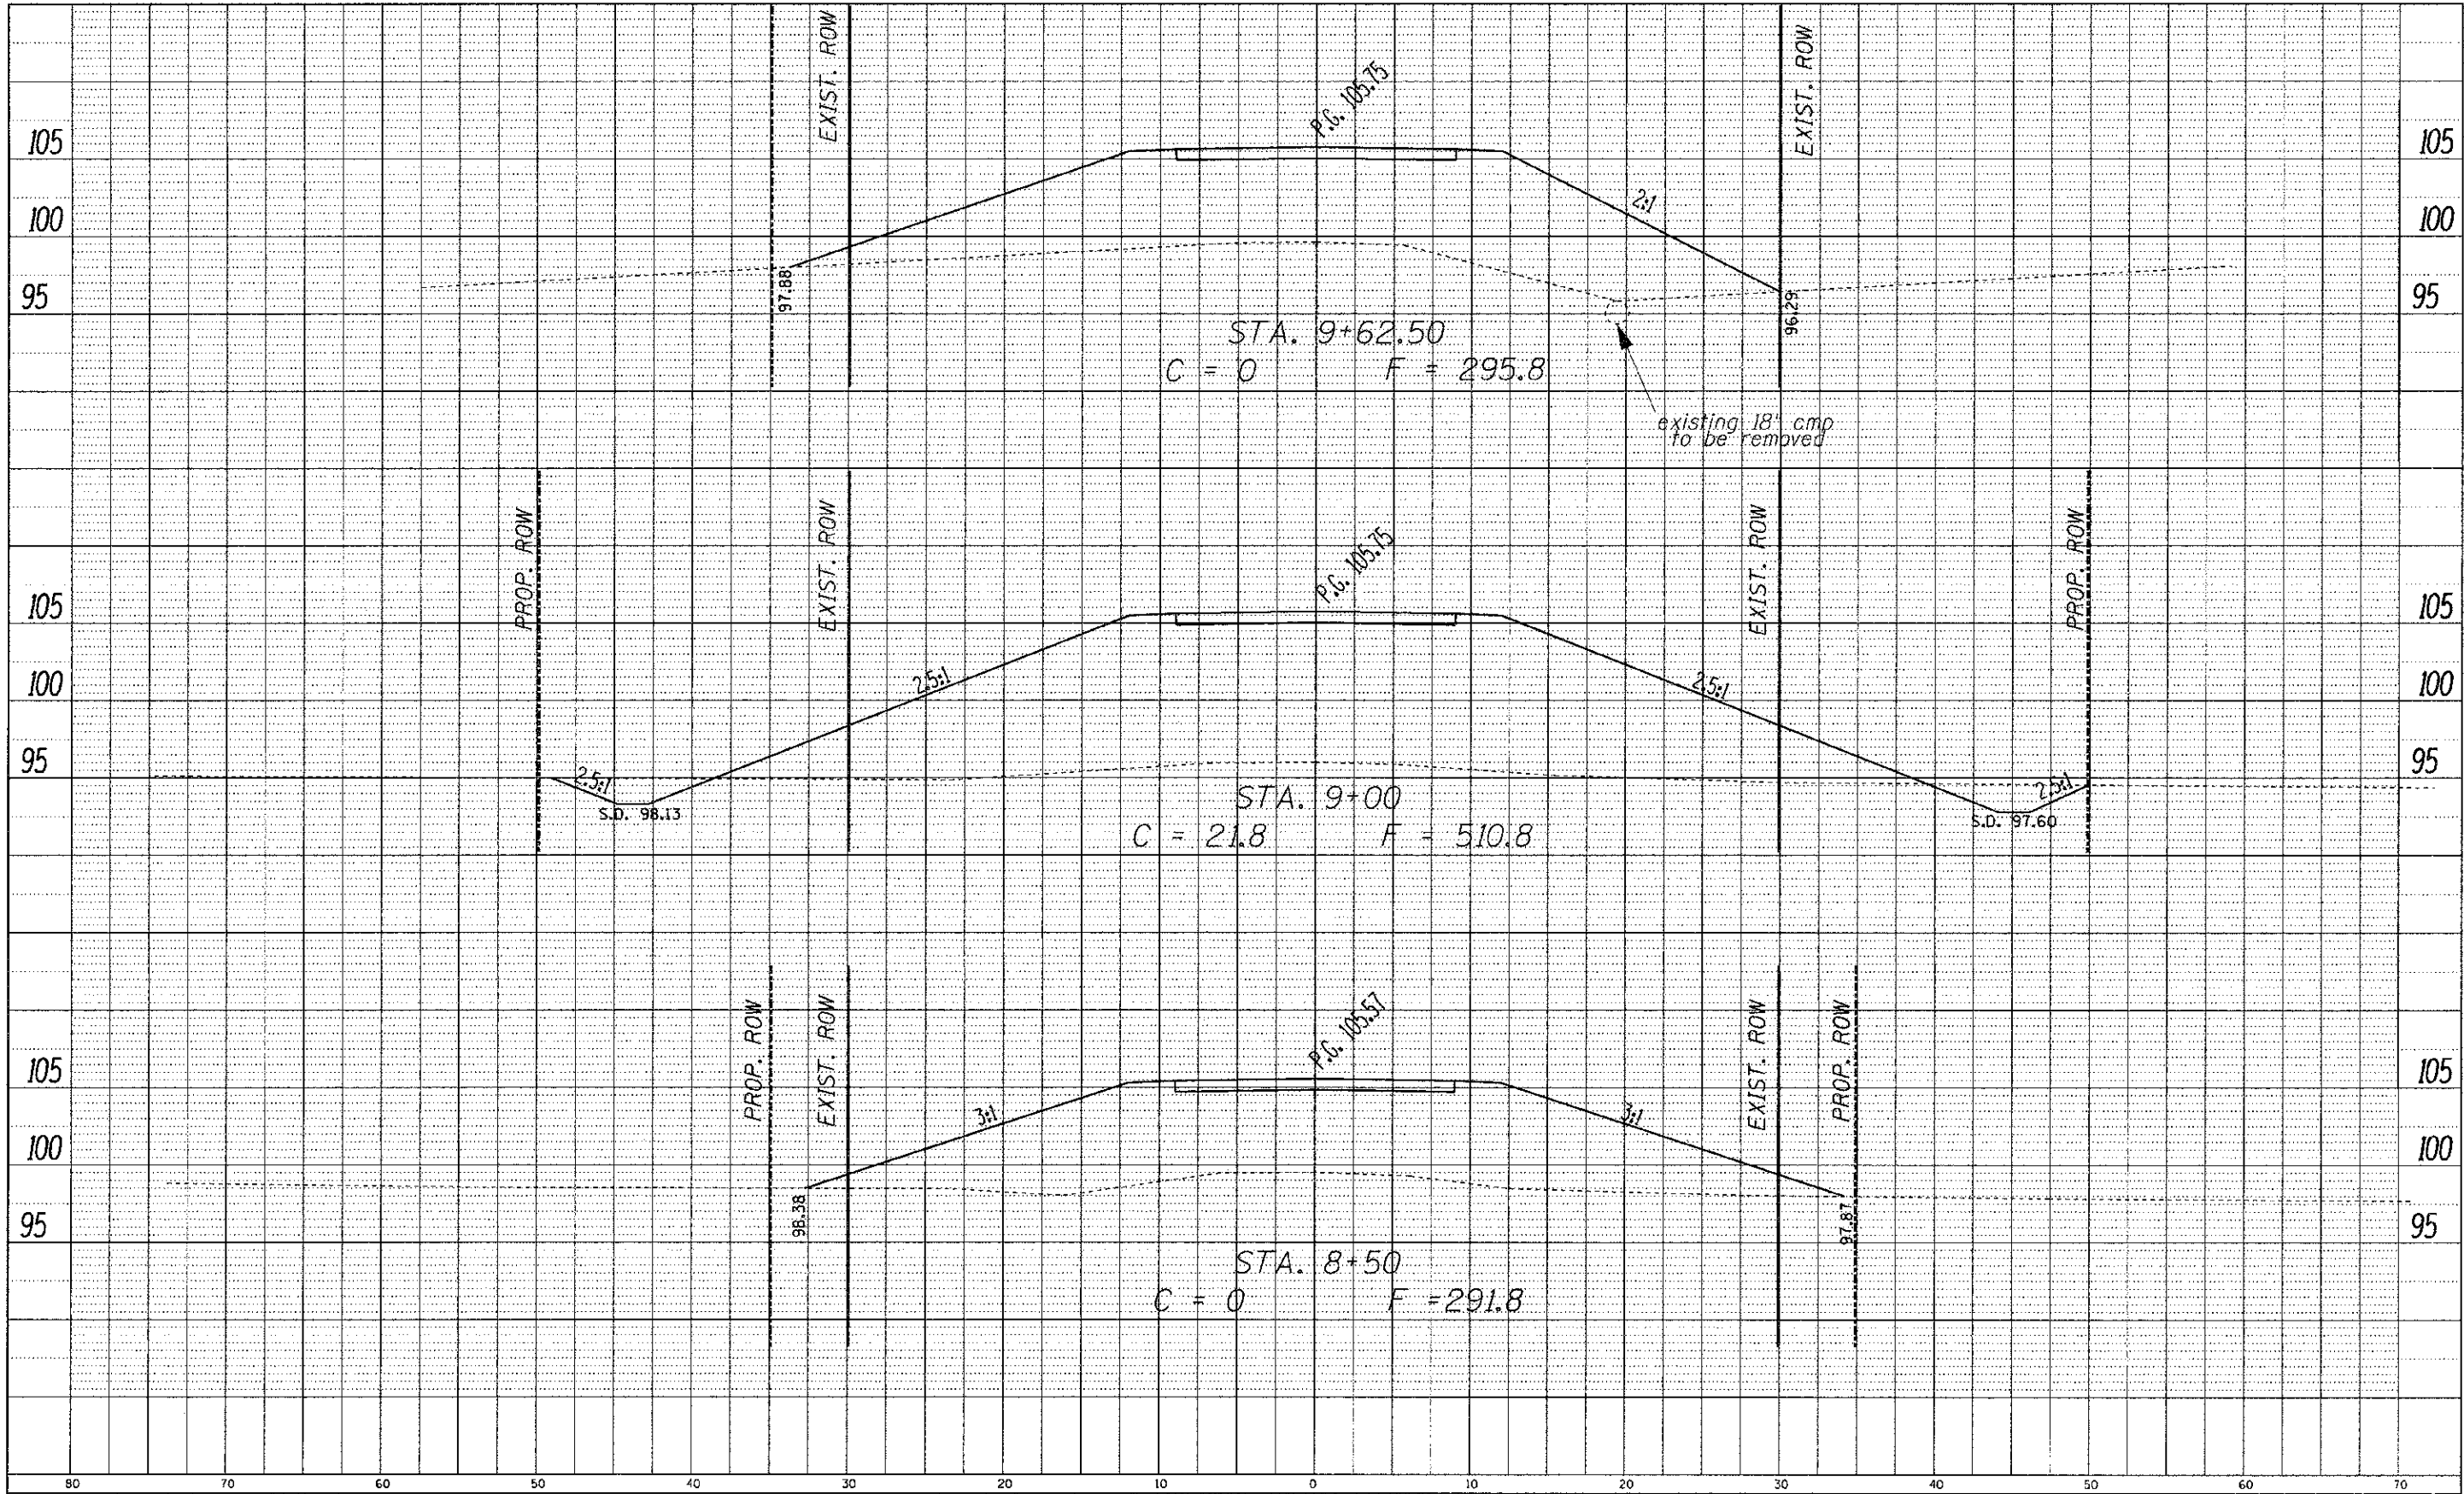

FILE NAME *	USER NAME * *USER*
#FILE#	

DESIGNED -	REVISIONS
DRAWN -	REVISIONS
CHECKED -	REVISIONS
DATE -	REVISIONS

PLT SCALE = #SCALE#	PLT DATE = #DATE#

**STATE OF ILLINOIS
DEPARTMENT OF TRANSPORTATION**

ROADWAY CROSS SECTIONS EXISTING & PROPOSED			
SCALE:	SHEET NO.	OF SHEETS	STA. TO STA.

F.A.S. RTE. 57	SECTION 06-03111-00-BR	COUNTY CHRISTIAN	TOTAL SHEETS 17	SHEET NO. 13
ILLINOIS FED. AID PROJECT			CONTRACT NO. 93601	