


DATE	
BY	
PROF. NO.	
DATE	
BY	
PROF. NO.	
DATE	
BY	
PROF. NO.	

DATE	
BY	
PROF. NO.	
DATE	
BY	
PROF. NO.	
DATE	
BY	
PROF. NO.	

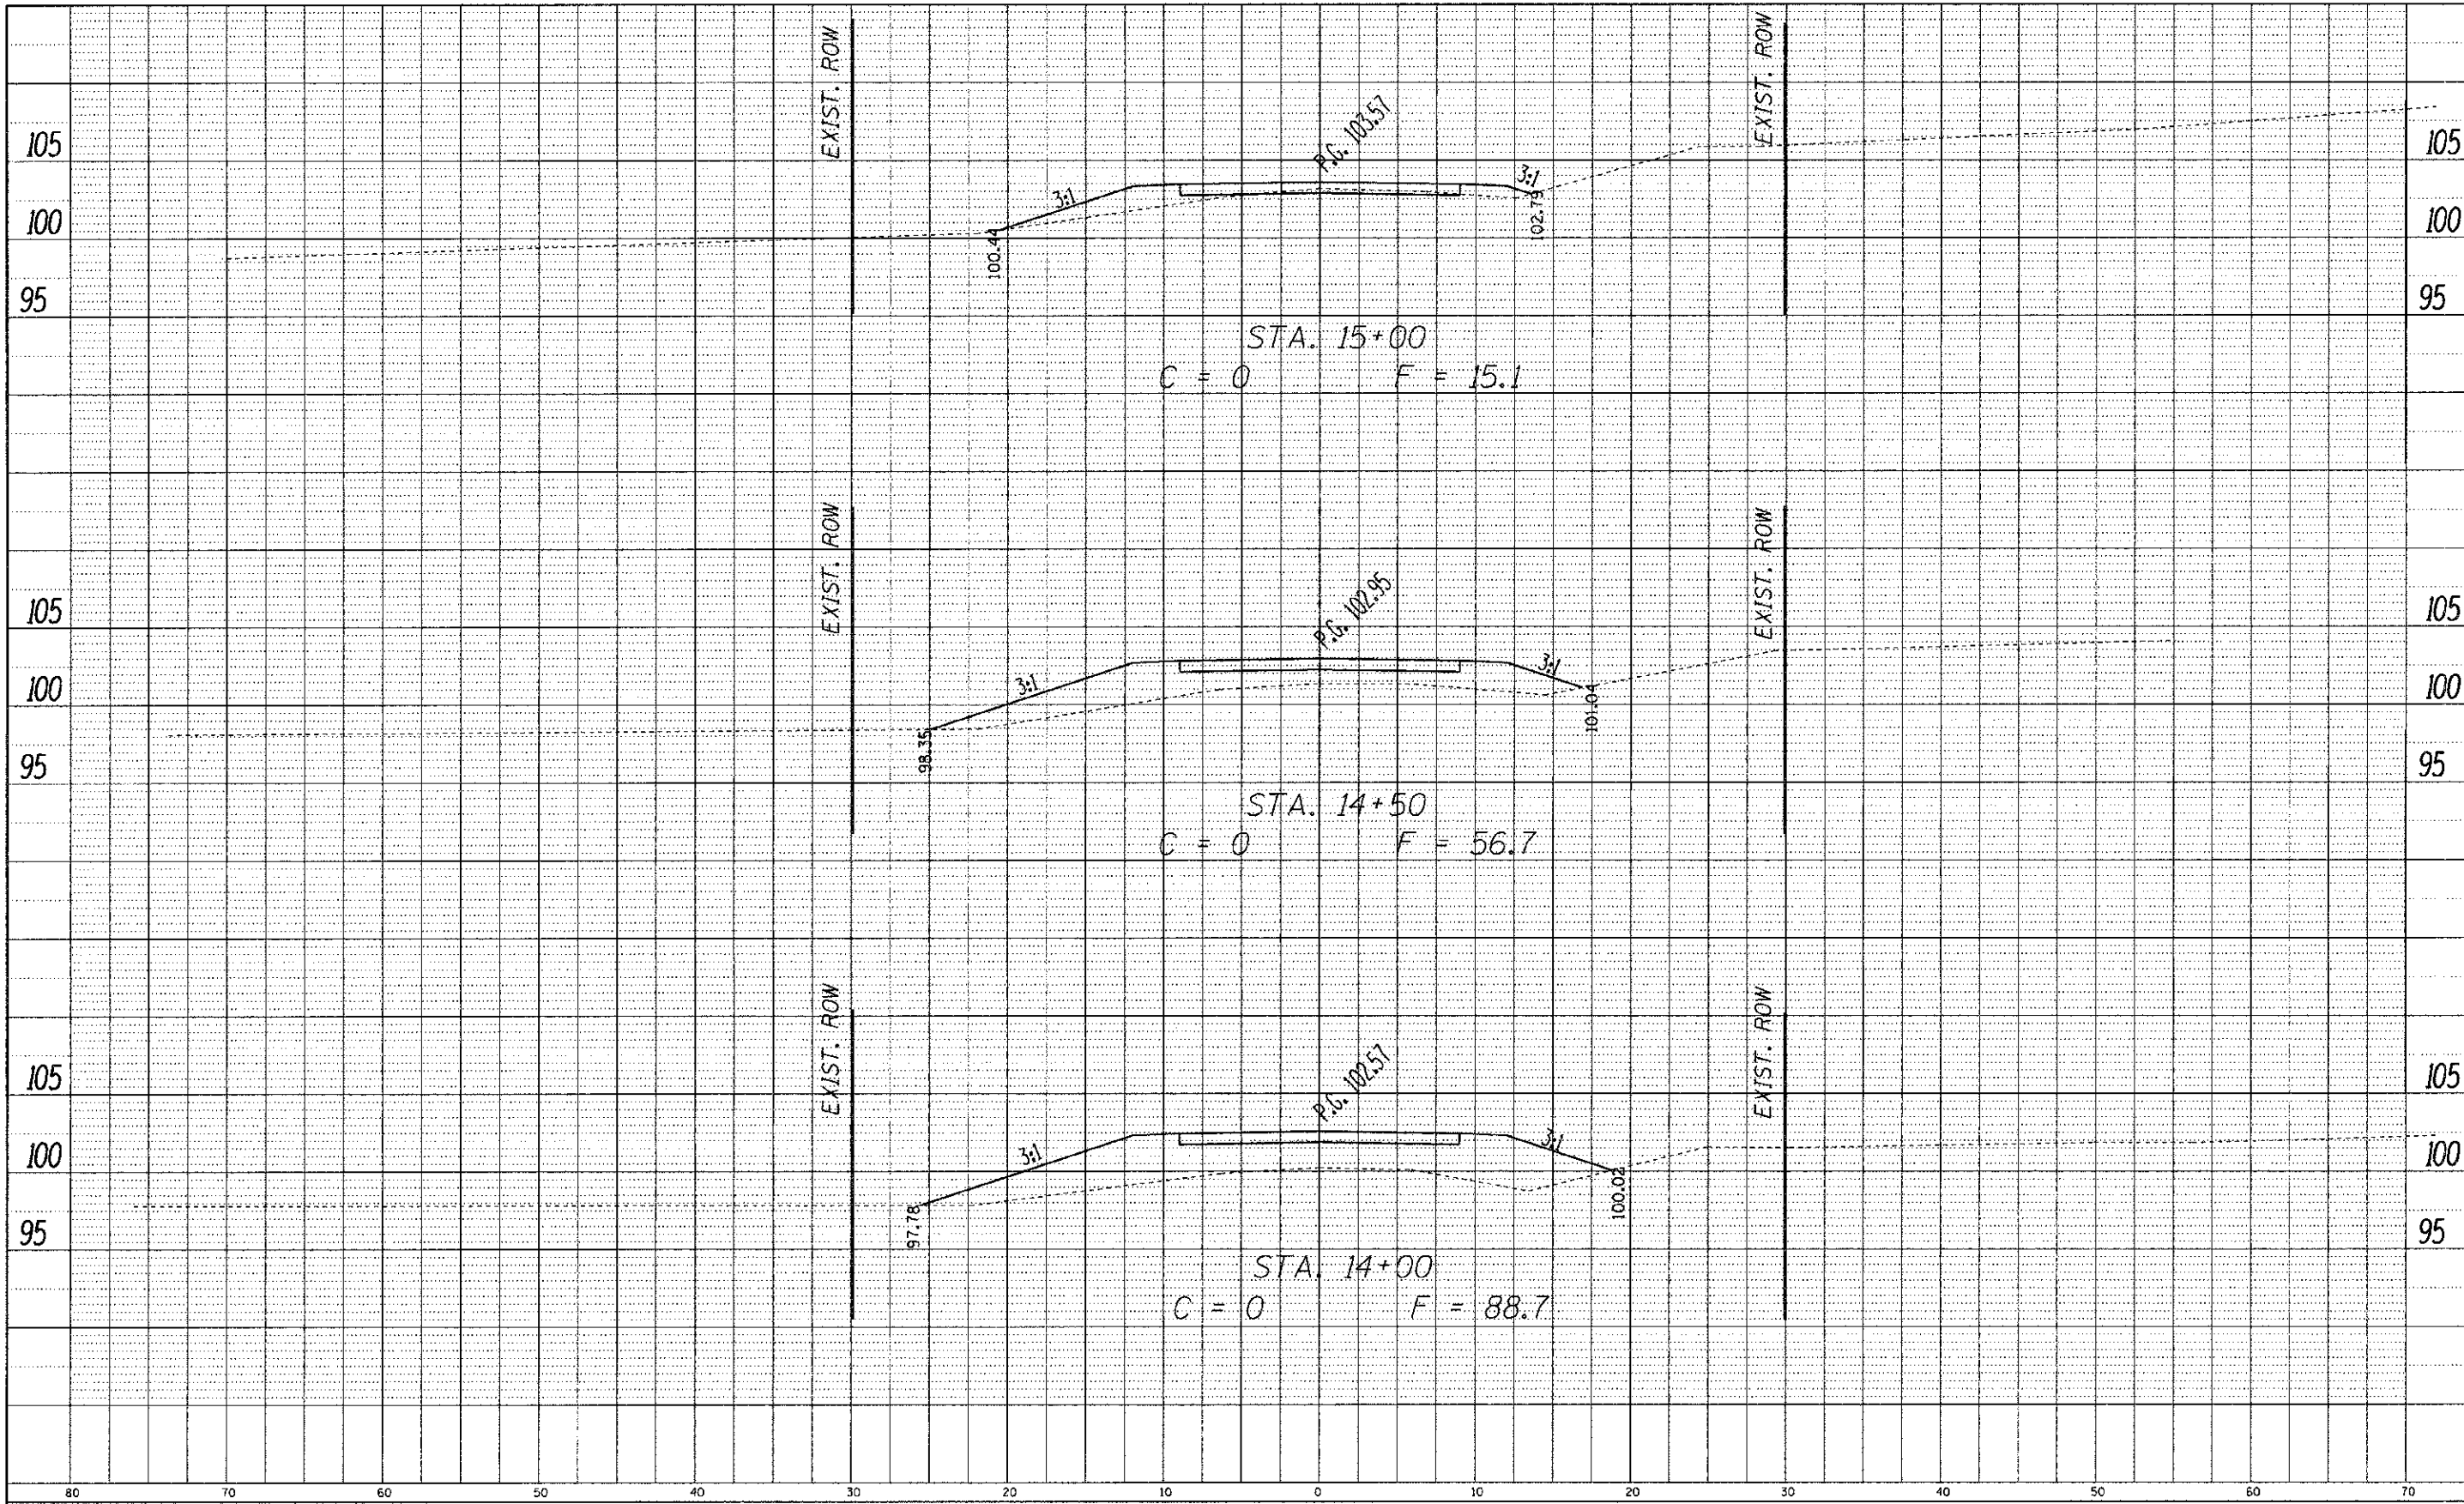

FILE NAME =	USER NAME = #USER#	DESIGNED -	REVISED -	<b>STATE OF ILLINOIS</b> <b>DEPARTMENT OF TRANSPORTATION</b>	<b>ROADWAY CROSS SECTIONS</b> <b>EXISTING &amp; PROPOSED</b>			F.A.S. RTE.	SECTION	COUNTY	TOTAL SHEETS	SHEET NO.
#FILE#		DRAWN -	REVISED -		SCALE:	SHEET NO. OF SHEETS	STA. TO STA.	57	06-03111-00-BR	CHRISTIAN	17	16
		CHECKED -	REVISED -					CONTRACT NO. 93601				
		DATE -	REVISED -					ILLINOIS FED. AID PROJECT				