


PLAN
 SURVEYED BY DATE
 ALIGNED CHECKED
 NOTE BOOK NO. OF PAGES CHECKED
 NO. FILE NAME

PROFILE
 SURVEYED BY DATE
 GRADES CHECKED
 NOTE BOOK NO. OF PAGES CHECKED
 NO. FILE NAME

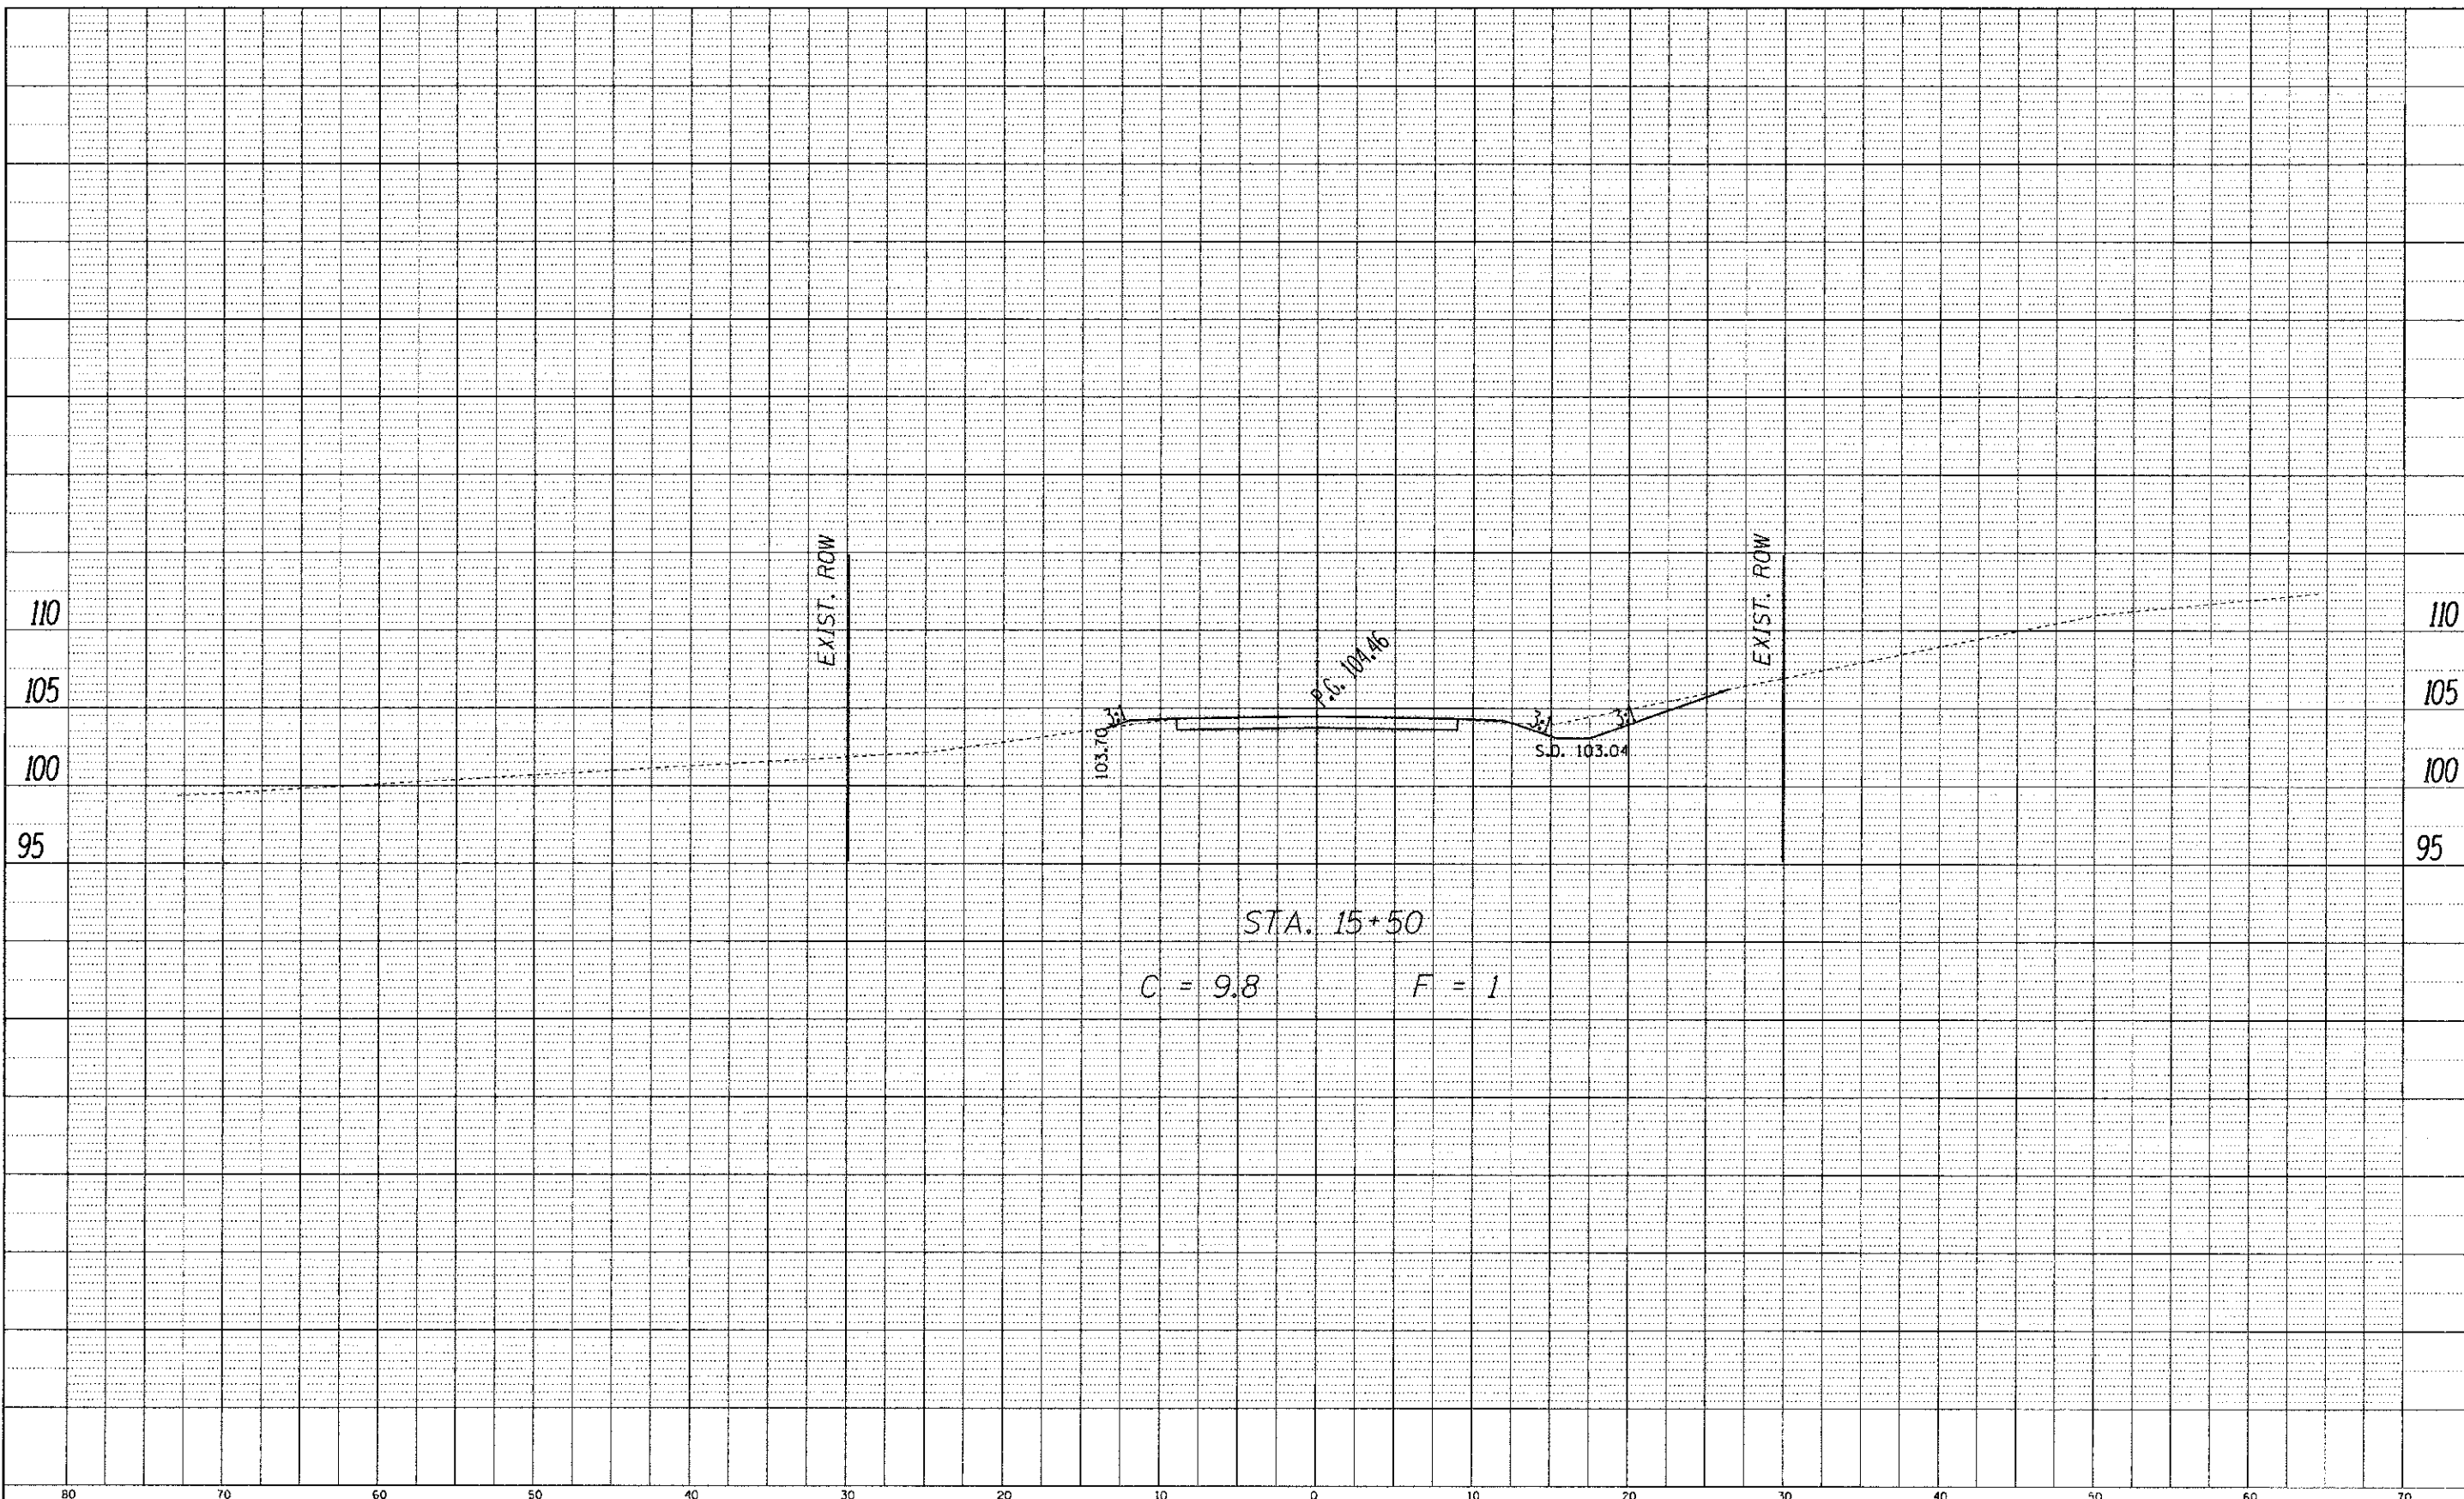

FILE NAME : #FILE#	USER NAME : #USER#	DESIGNED -	REVISED -	STATE OF ILLINOIS DEPARTMENT OF TRANSPORTATION	ROADWAY CROSS SECTIONS EXISTING & PROPOSED			F.A.S. RTE. 57	SECTION 06-03111-00-BR	COUNTY CHRISTIAN	TOTAL SHEETS 17	SHEET NO. 17
	PLCT SCALE : #SCALE#	DRAWN -	REVISED -		SCALE:	SHEET NO.	OF	SHEETS	STA.	TO STA.	CONTRACT NO. 93601 ILLINOIS FED. AID PROJECT	
	PLOT DATE : #DATE#	CHECKED -	REVISED -									
		DATE -	REVISED -									