


DATE	BY	FINISHED	DATE
		SAVED	
		PLOTTED	
		NOTE BOOK	
		AREAS CHECKED	

DATE	BY	ORIGINAL	DATE
		SURVEY	
		PLOTTED	
		NOTE BOOK	
		AREAS CHECKED	

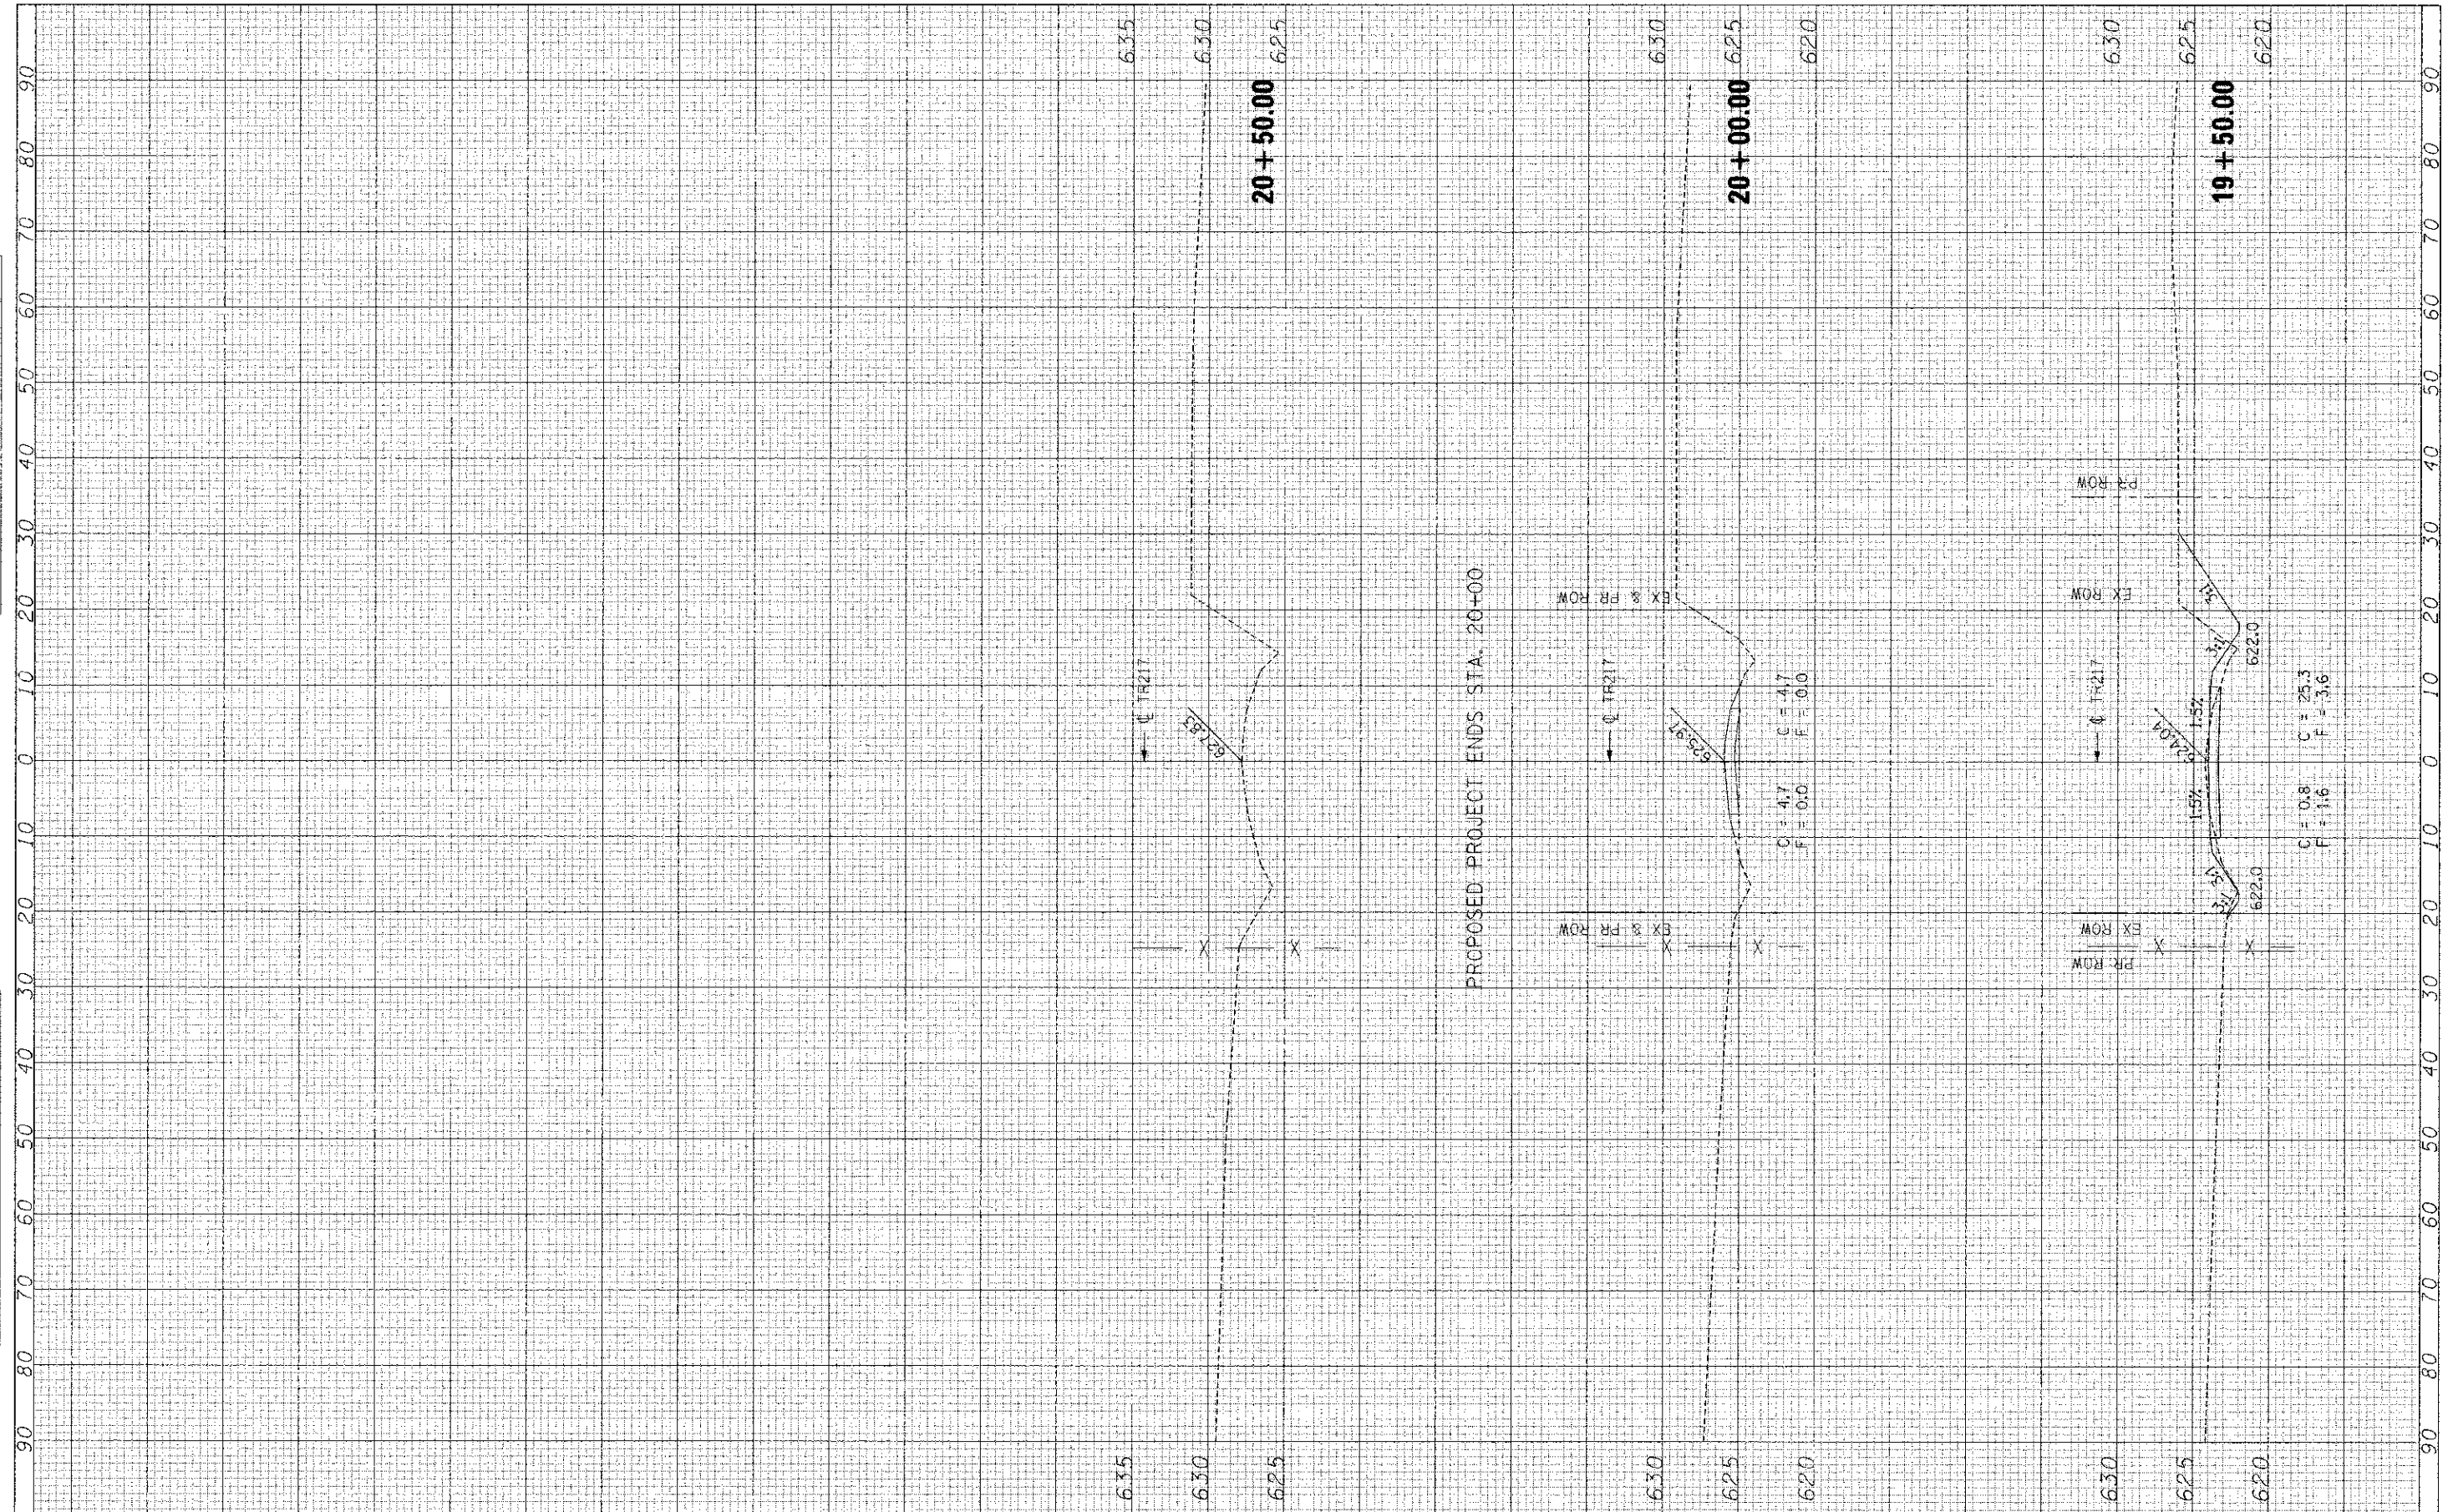

FILE NAME = ...\\0873565 Prop.XSection.dgn

USER NAME = USER
 PLOT SCALE = 1/8"=1'-0"
 PLOT DATE = 3/29/2013 2:44:22 PM

DESIGNED	-	REVISED	-
DRAWN	-	REVISED	-
CHECKED	-	REVISED	-
DATE	-	REVISED	-

**STATE OF ILLINOIS
 DEPARTMENT OF TRANSPORTATION**

**CROSS SECTIONS
 TR217 OVER SEXSON BRANCH**

SCALE: SHEET NO. OF SHEETS STA. 19+50.00 TO STA. 20+50.00

RTE.	SECTION	COUNTY	TOTAL SHEETS	SHEET NO.
TR217	07-01125-00-BR	SHELBY	15	15
FED. ROAD DIST. NO. 7 ILLINOIS FED. AID PROJECT			CONTRACT NO. 95655	