



ROUTE	SECTION	COUNTY	TOTAL SHEETS	SHEET NO.
T.R. 87	11-09113-00-BR	LAWRENCE	15	4
CONTRACT NO. 95693		ILLINOIS	PROJECT BROS-0101(045)	

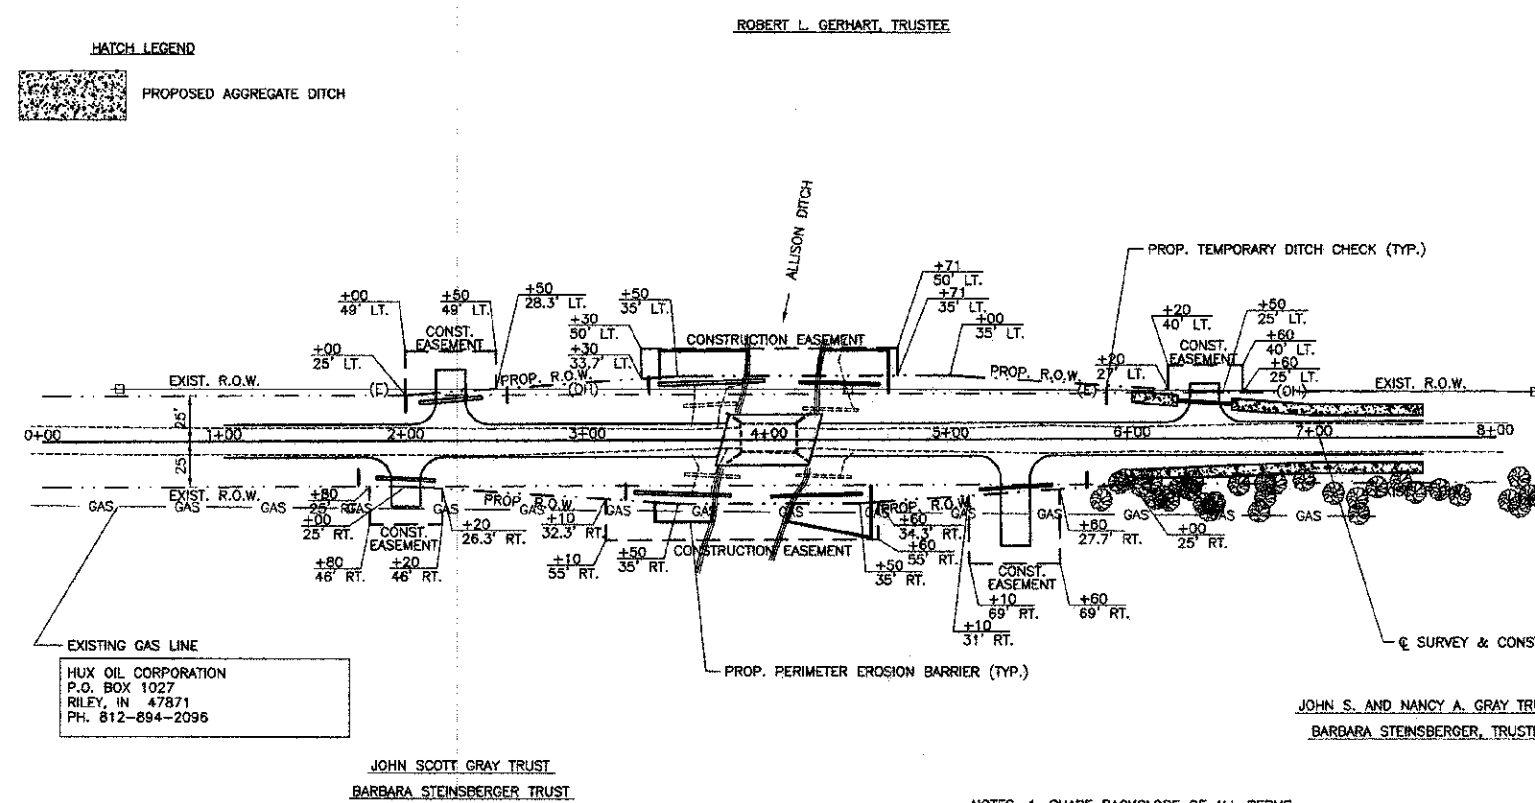

SCALES:
1" = 50' HOR
1" = 5' VER

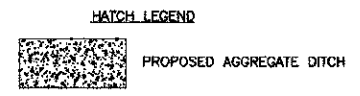

NORRIS ELECTRIC CO-OP
ROUTE 130 SOUTH
NEWTON, ILLINOIS 62448
PH. 618-783-8765

EXISTING GAS LINE
HUX OIL CORPORATION
P.O. BOX 1027
RILEY, IN 47871
PH. 812-894-2096

- NOTES:
1. SHAPE BACKSLOPE OF ALL BERMS ALONG STREAM AT 4H:1V
 2. RT. STA. 5+75 TO 6+25; - PROVIDE 2.5H:1V SIDE SLOPES
 3. RIPRAP DITCHES AFTER EXCAVATION

